

BERLIN TOWNSHIP
1ST QTR., LOT 16
T-9 N; R-6 W
HOLMES COUNTY, OHIO

SURVEYED FOR: RAY J. KAUFFMAN

BASIS OF BEARINGS FROM OHIO STATE PLANE
COORDINATE SYSTEM, NORTH ZONE,
N.A.D. 83, 2011 ADJUSTMENT

0 200 400




SCALE: 1"=200'

5/8" REBAR FOUND
UNLESS OTHERWISE NOTED

202600004221

B: 19 P: 5931
FILED FOR RECORD IN
HOLMES COUNTY, OH
ANITA HALL, COUNTY RECORDER
9/22/2026 10:41 AM
SMALL PLAT . 40.00
PAGES: 1
ORV 297 Pg 2852

MICHAEL J. KAUFFMAN
ADA KAUFFMAN
DANIEL M. KAUFFMAN
WILMA E. KAUFFMAN
O.R. 268-4357
O.R. 277-5046

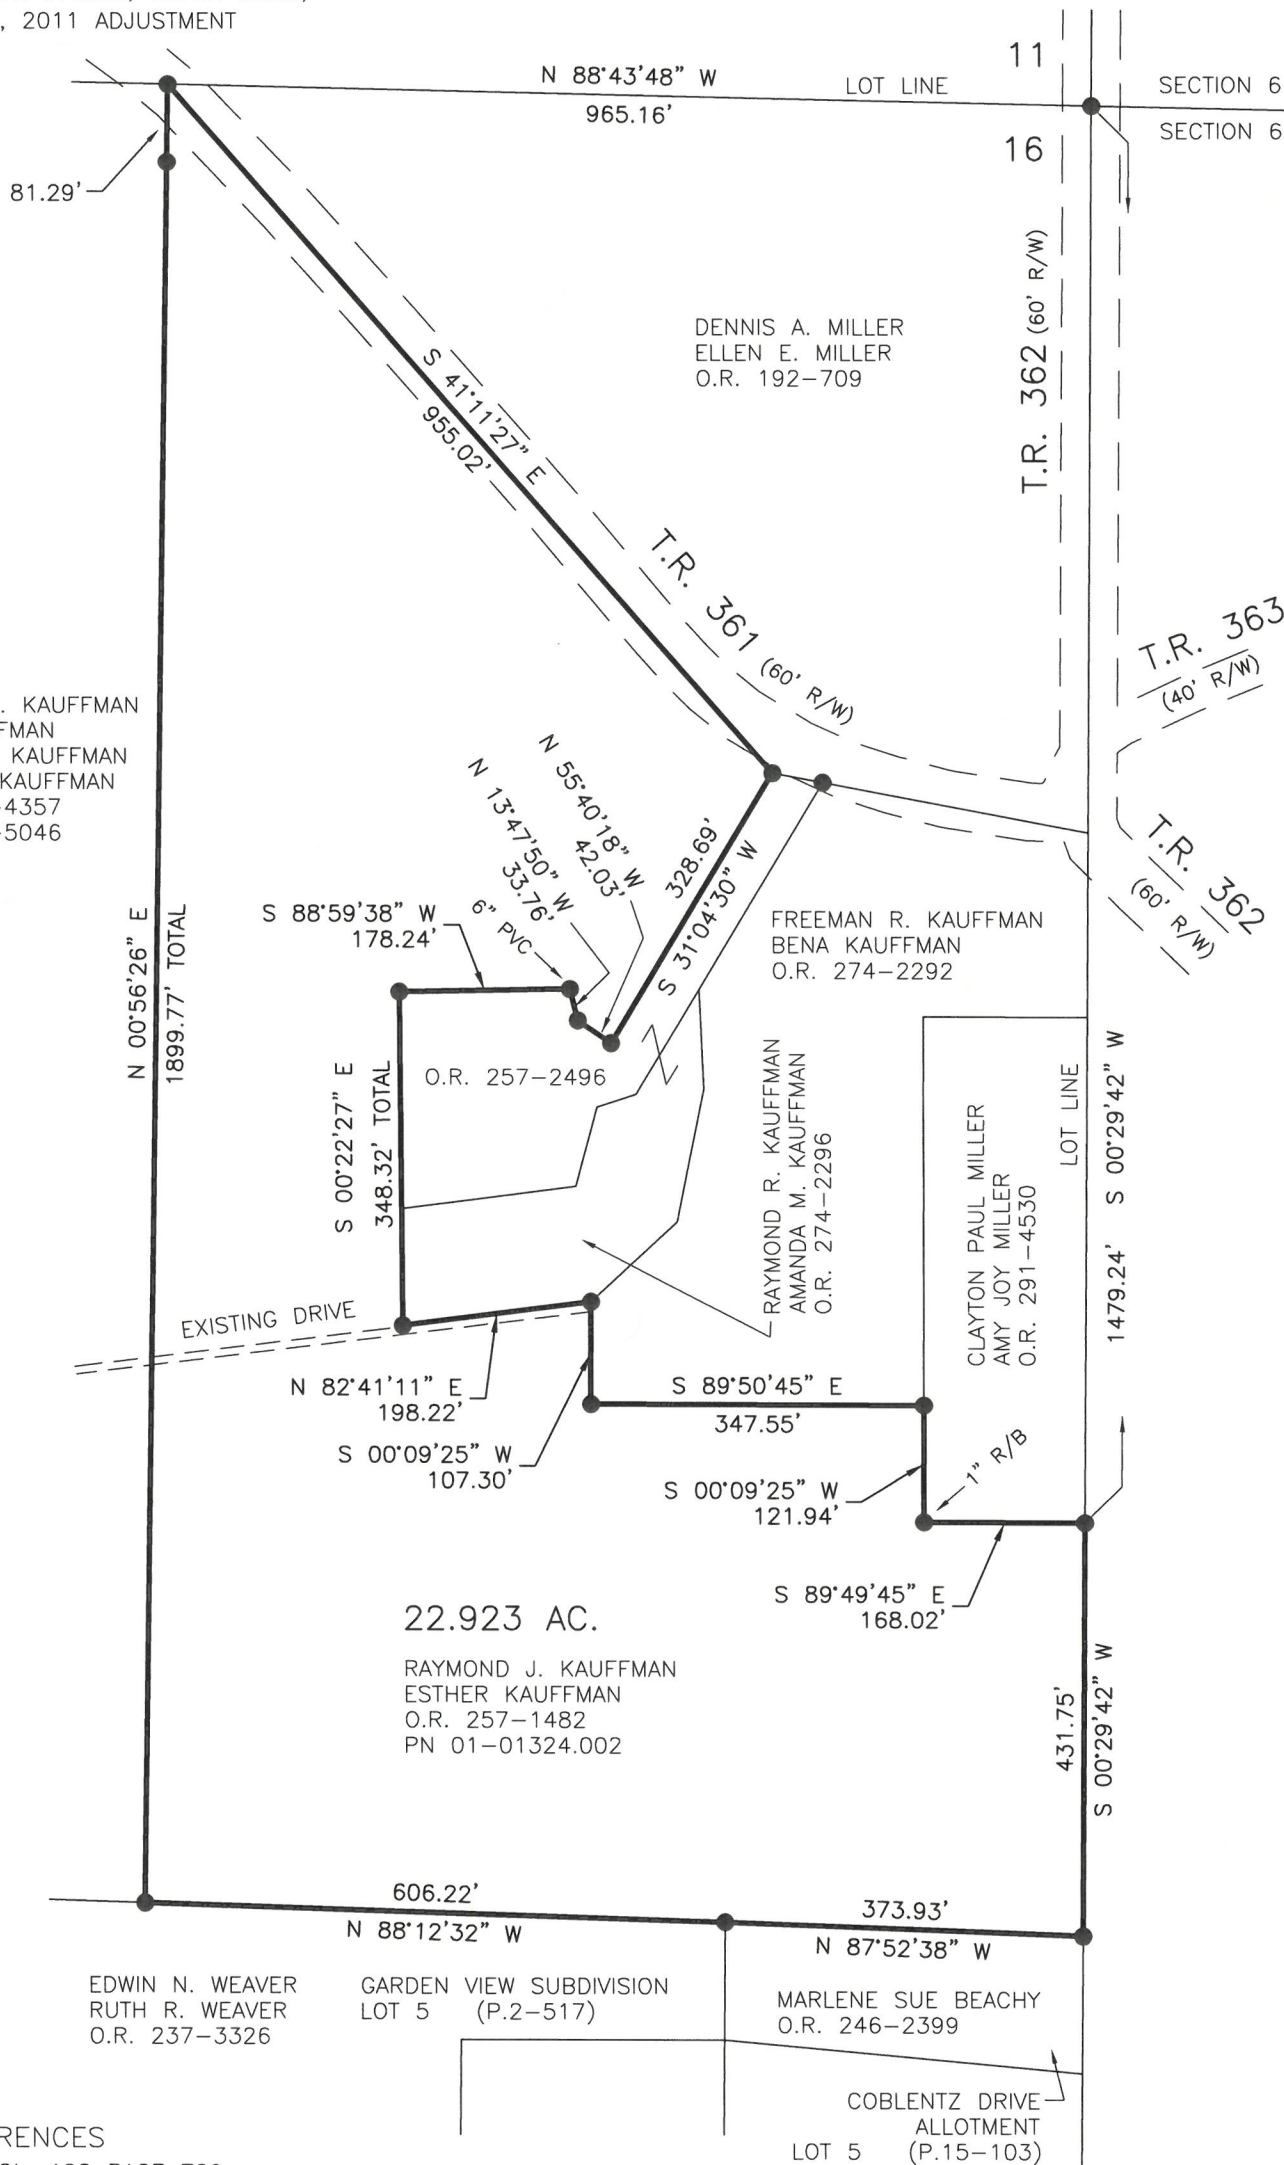


REFERENCES

O.R. VOL. 192 PAGE 709
PLAT VOL. 19 PAGE 3807
PLAT VOL. 19 PAGE 3040
PLAT VOL. 19 PAGE 4195
PLAT VOL. 8 PAGE 573
PLAT VOL. 15 PAGE 103
PLAT VOL. 2 PAGE 517



BAKER SURVEYING
138 N. CLAY STREET
MILLERSBURG, OHIO 44654
PH. 330-674-4788

EMAIL: bakersurveying@gmail.com

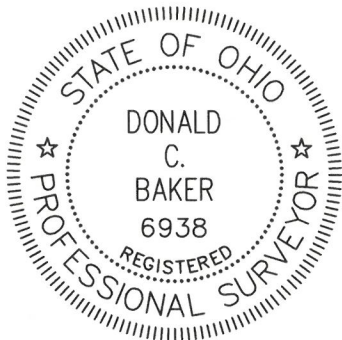

I CERTIFY THIS SURVEY TO BE CORRECT
TO THE BEST OF MY KNOWLEDGE.

Donald C. Baker

DONALD C. BAKER P.S. 6938

DATE: JULY 14, 2026

JAD, SCR

FILE NAME: WORK7\S-26-518\LDM
ENGINEERING ASSOCIATES, INC. DBA BAKER SURVEYING

APPROVED FOR TRANSFER ONLY
NO SUBDIVISION PLAT REQUIRED

(O.R.C. 711.001 & 711.131)
Lot(s) not for building unless
approved by Board of Health

HOLMES CO. PLANNING COMMISSION

By TS Date 8/25/2026

HCPC

Plat Approved

Holmes County Map Office

8/24/2026 MM