




BERLIN TOWNSHIP
 3RD QTR., LOTS 10 & 11
 T-9 N, R-5 W
 HOLMES COUNTY, OHIO

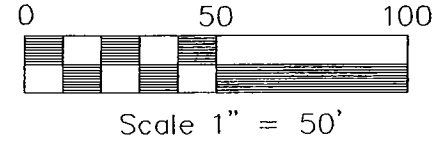

- IRON PIN FOUND
- 5/8" REBAR WITH I.D. CAP SET
I.D. CAP MARKED "BAKER 6938"

REFERENCES:

- DEED VOL. 249 PAGE 305
- DEED VOL. 141 PAGE 548
- PLAT VOL. 3 PAGE 77
- PLAT VOL. 10 PAGE 566
- PLAT VOL. 16 PAGE 320
- BEARINGS FROM PLAT VOL. 3 PAGE 77

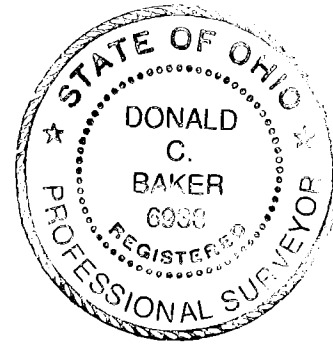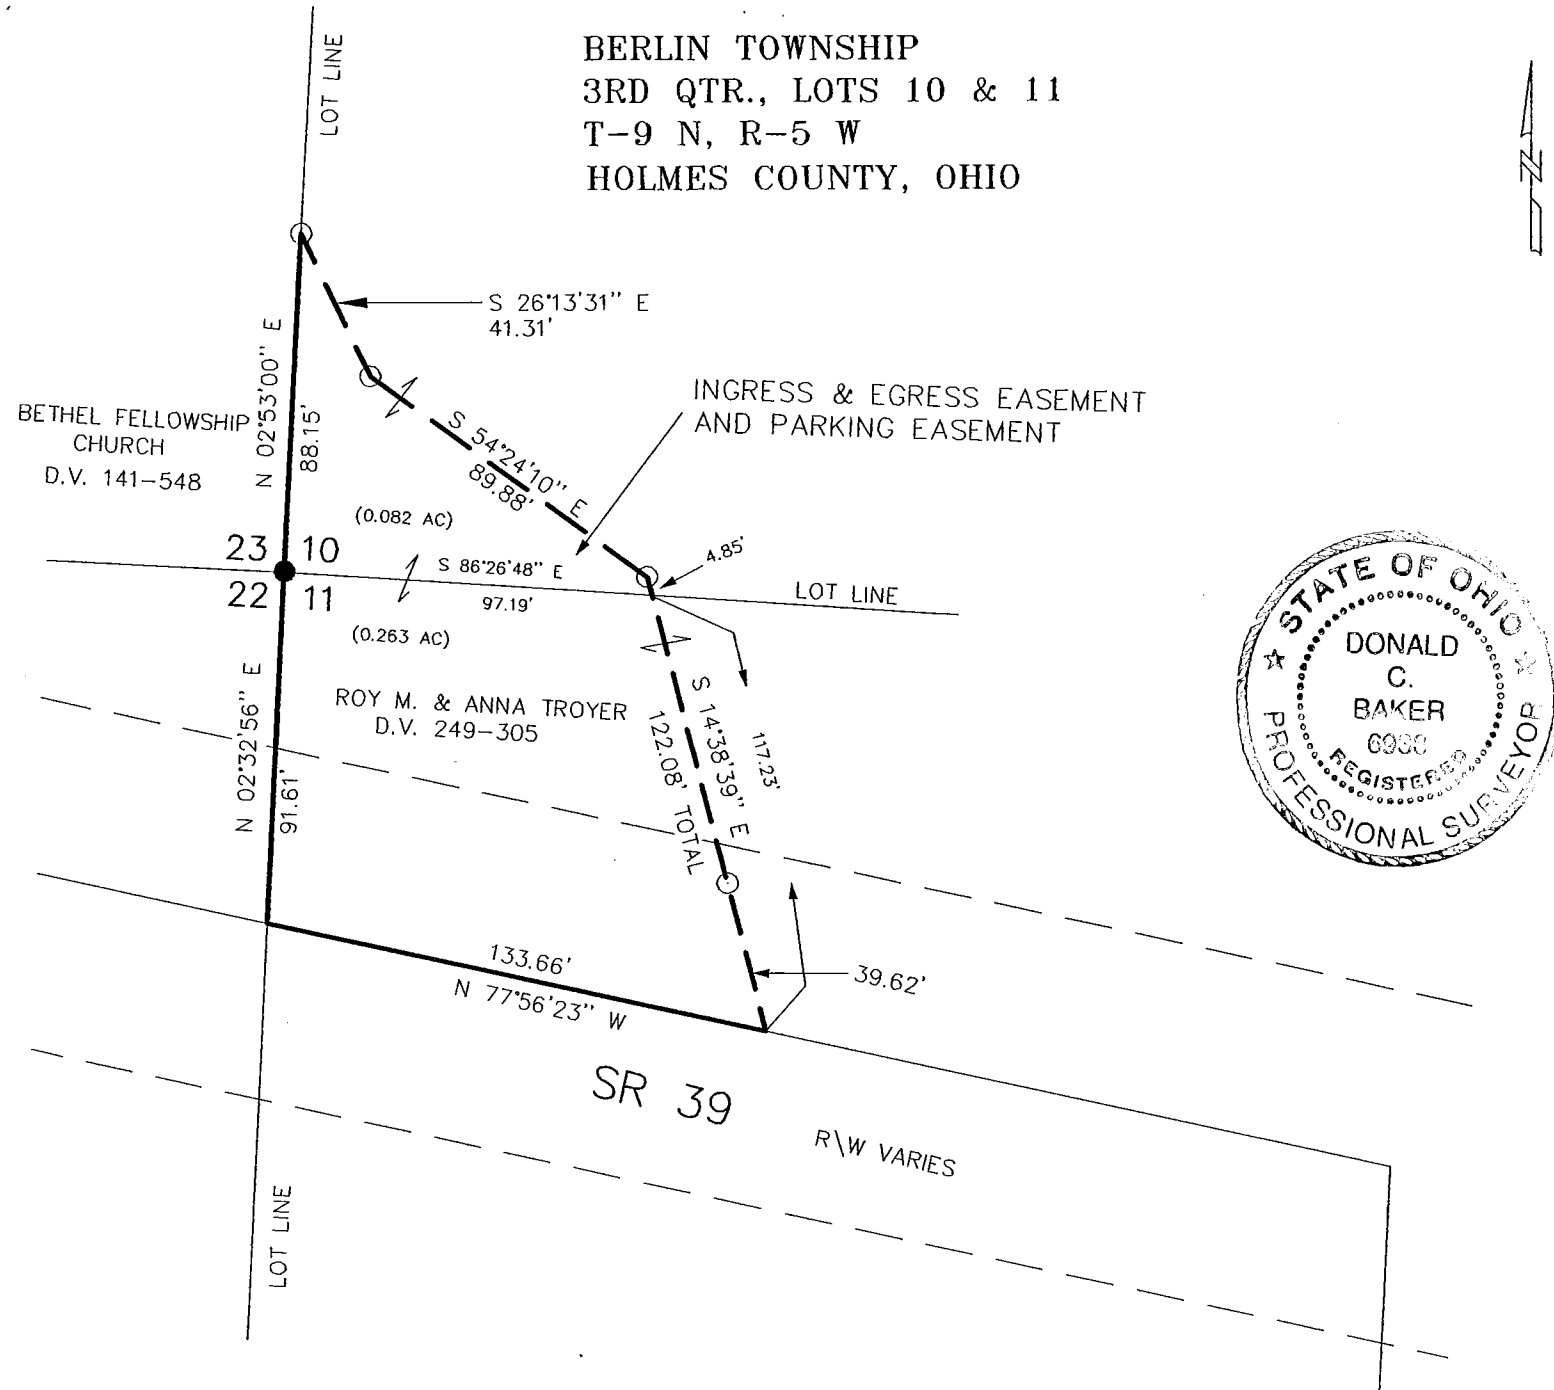

I CERTIFY THIS SURVEY TO BE CORRECT
 TO THE BEST OF MY KNOWLEDGE.

Donald C. Baker
 DONALD C. BAKER PS 6938

FEB. 20, 2001

File name: C:\JOBS\S-87-01
 F.C.C. - FDB



DONALD C. BAKER SURVEYING
 138 N. CLAY ST.
 MILLERSBURG, OHIO 44654
 PH. 330-674-4788
 FAX 330-674-6027