
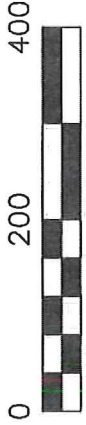


BERLIN TOWNSHIP
3RD, QTR., LOT 12
T-9 N; R-5 W
HOLMES COUNTY, OHIO

SURVEYED FOR: DAVID YODER

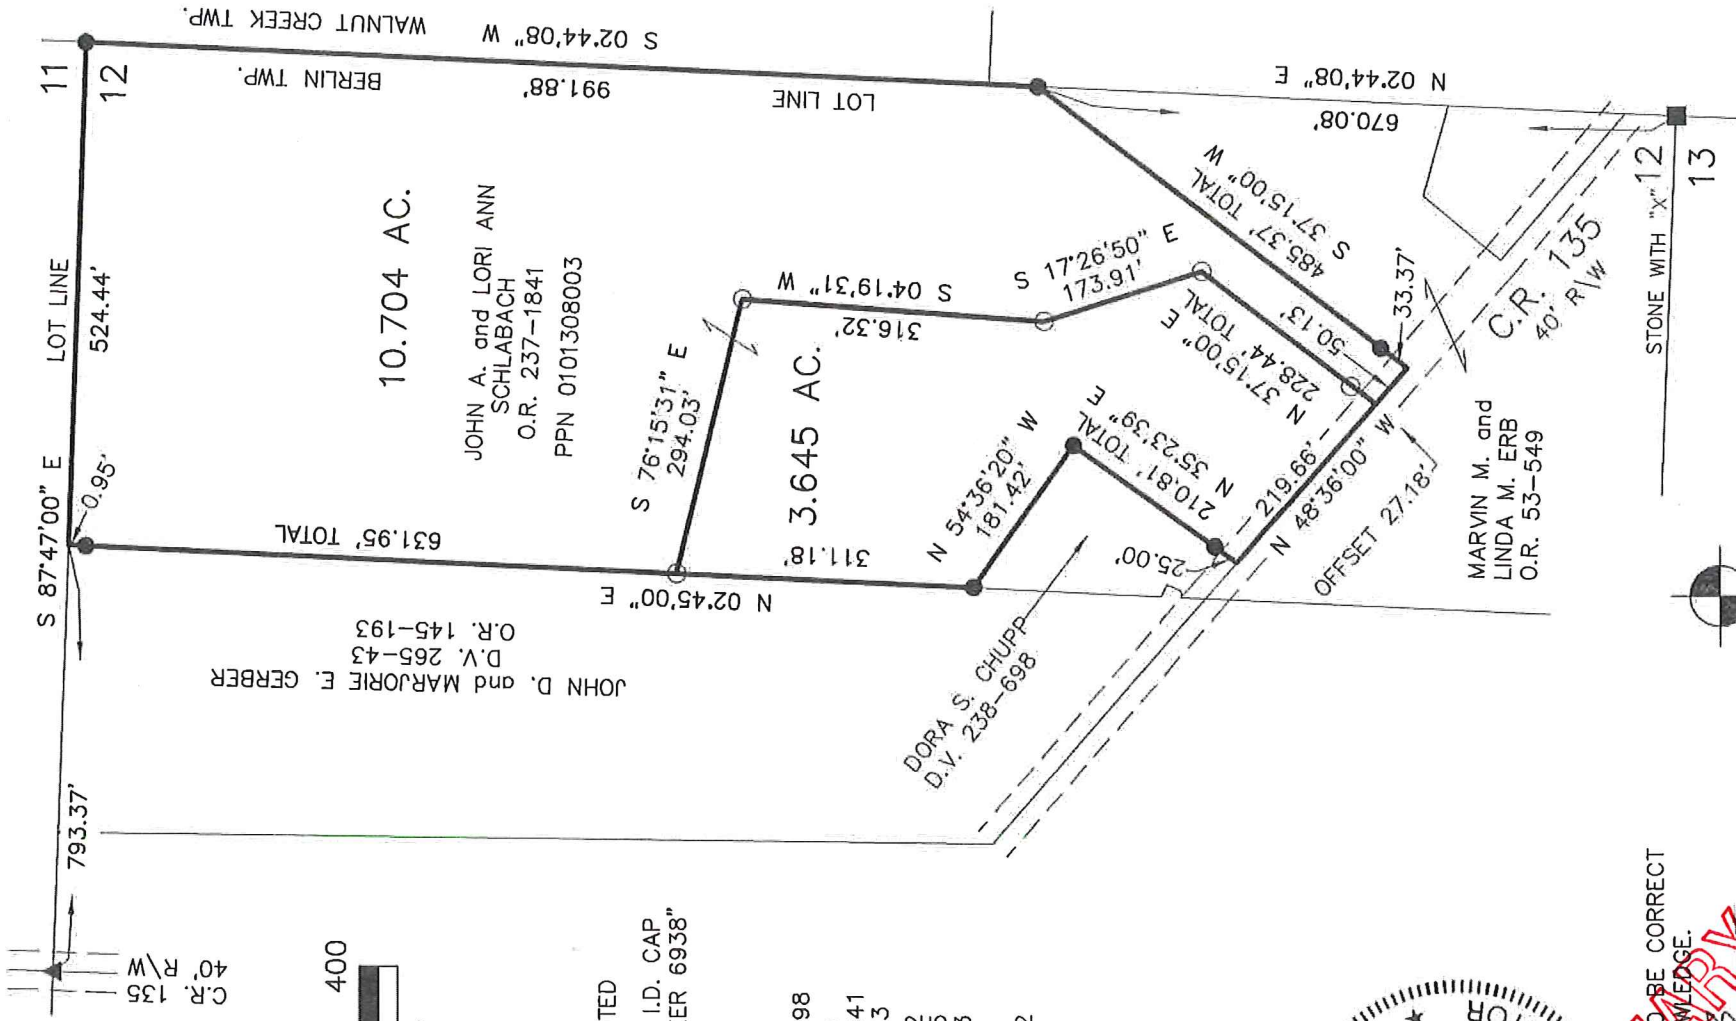


SCALE: 1" = 200'

- ▲ R.R. SPIKE FOUND
- STONE FOUND
- UNLESS OTHERWISE NOTED
- 5/8" REBAR SET WITH I.D. CAP
- I.D. CAP MARKED "BAKER 6938"


REFERENCES

- DEED VOL. 238 PAGE 898
- O.R. VOL. 53 PAGE 549
- O.R. VOL. 237 PAGE 1841
- O.R. VOL. 145 PAGE 193
- PLAT VOL. 12 PAGE 102
- PLAT VOL. 10 PAGE 935
- PLAT VOL. 14 PAGE 543
- BEARINGS FROM
- PLAT VOL. 12 PAGE 102

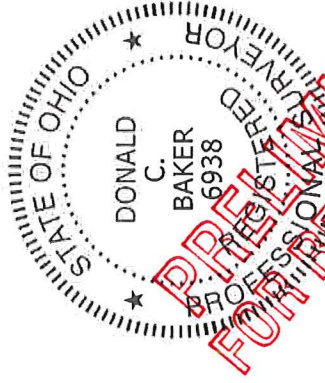

I CERTIFY THIS SURVEY TO BE CORRECT TO THE BEST OF MY KNOWLEDGE.

David Yoder
 DONALD C. BAKER P.S. 6938
 DATE: NOV. 9, 2018
 FDB\BJM
 FILE NAME: WORK4\S-595-18

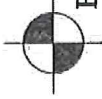

BAKER SURVEYING, LLC
 138 N. CLAY STREET
 MILLERSBURG, OHIO 44654
 PH. 330-674-4788
 FAX 330-674-6027