


BERLIN TOWNSHIP  
3RD. QTR. LOT 23  
T-9 N; R-5 W  
HOLMES COUNTY, OHIO

SURVEYED FOR: SHANNON HERSHBERGER

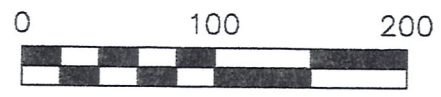

SCALE: 1"=100'

- 5/8" REBAR FOUND UNLESS OTHERWISE NOTED
- 5/8" REBAR SET WITH I.D. CAP I.D. CAP MARKED "BAKER 6938"


REFERENCES

- DEED VOL. 237 PAGE 169
- O.R. VOL. 182 PAGE 3169
- PLAT VOL. 7 PAGE 399
- PLAT VOL. 6 PAGE 128
- PLAT VOL. 19 PAGE 258
- PLAT VOL. 7 PAGE 361
- BEARINGS FROM PLAT VOL. 19 PAGE 258



S.R. 39  
R/W VARIES


Δ=02°27'31"  
R=1206.32'  
L=51.76'  
T=25.89'  
C LEN=51.76'  
BRG=N 57°29'45" W

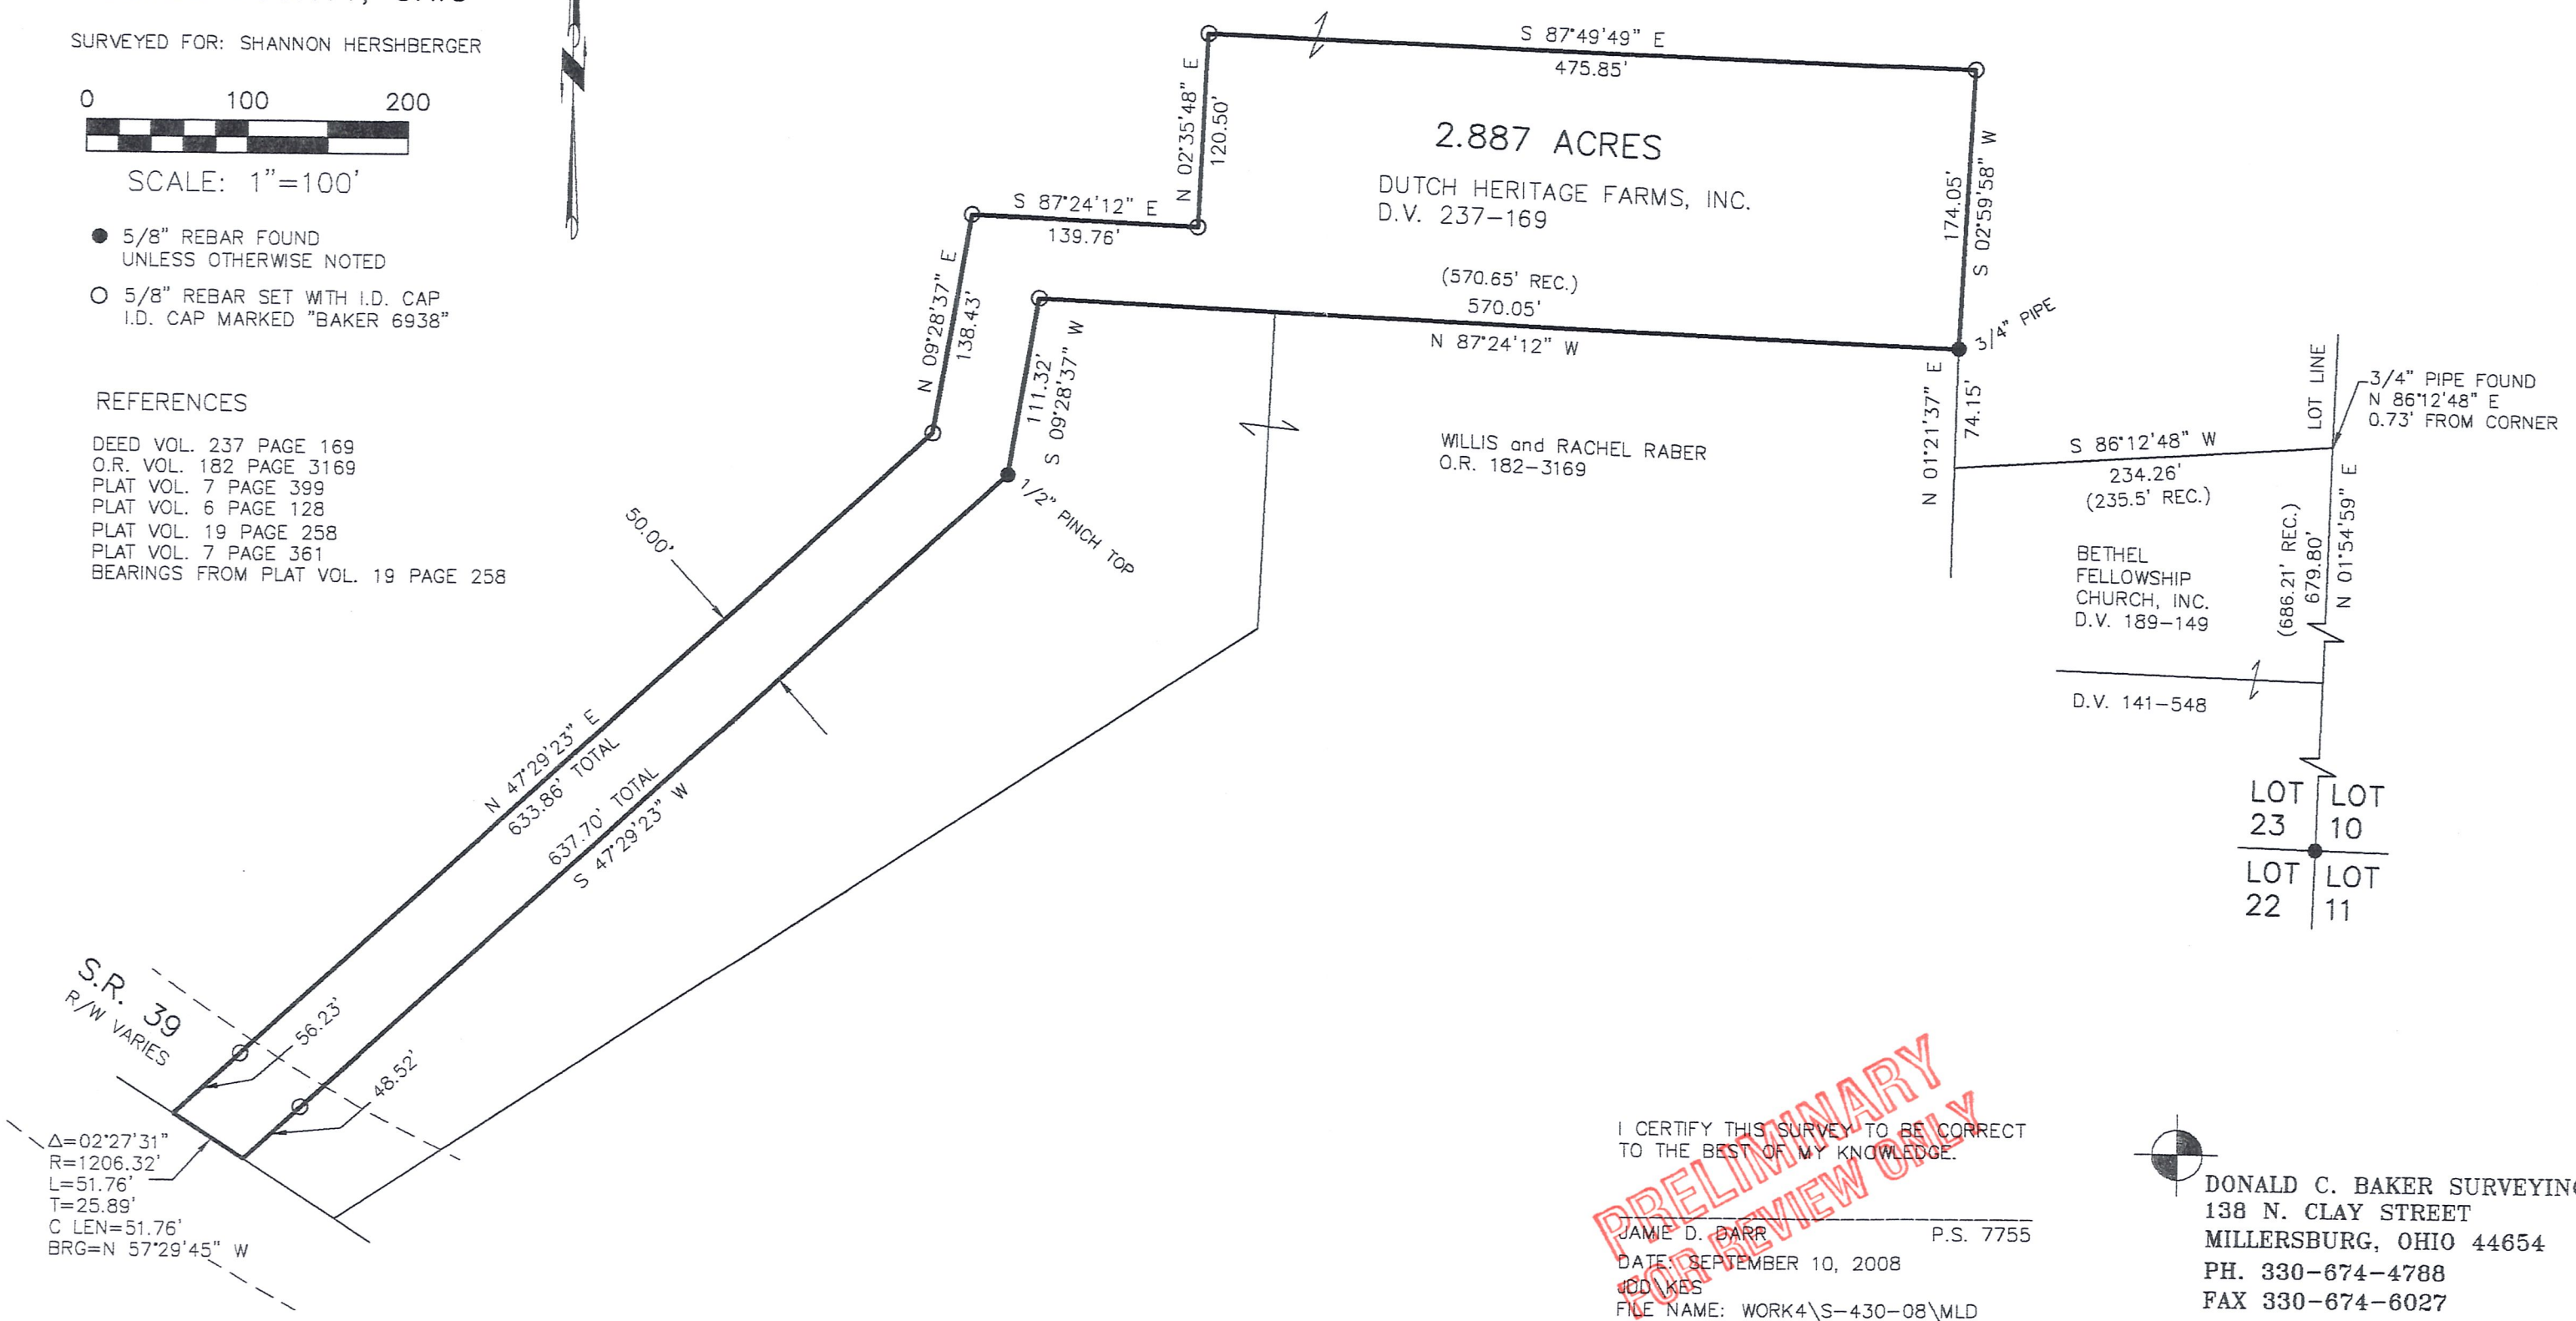

**PRELIMINARY FOR REVIEW ONLY**

I CERTIFY THIS SURVEY TO BE CORRECT TO THE BEST OF MY KNOWLEDGE.

JAMIE D. BARR P.S. 7755  
DATE: SEPTEMBER 10, 2008  
JDB/KES  
FILE NAME: WORK4\S-430-08\MLD

 DONALD C. BAKER SURVEYING  
138 N. CLAY STREET  
MILLERSBURG, OHIO 44654  
PH. 330-674-4788  
FAX 330-674-6027