

- IRON PIN FOUND
- ⊕ P.K. NAIL SET
- 5/8" REBAR WITH I.D. CAP SET  
I.D. CAP MARKED "BAKER 6938"


**REFERENCES:**

- PLAT VOL. 4 PAGE 55
- PLAT VOL. 4 PAGE 87
- PLAT VOL. 8 PAGE 608
- PLAT VOL. 4 PAGE 130
- DEED VOL. 203 PAGE 771
- PLAT VOL. 10 PAGE 734
- PLAT VOL. 6 PAGE 92
- BEARINGS FROM DEED VOL. 203  
PAGE 771

ANNA MAST  
155-269  
244-942

JOHN A. & KATIE MILLER  
154-120 182-460 223-562

BERLIN TOWNSHIP  
N.E. QTR. SEC. 15 &  
3RD. QTR. LOT 25  
T-9N R-5W  
HOLMES COUNTY, OHIO

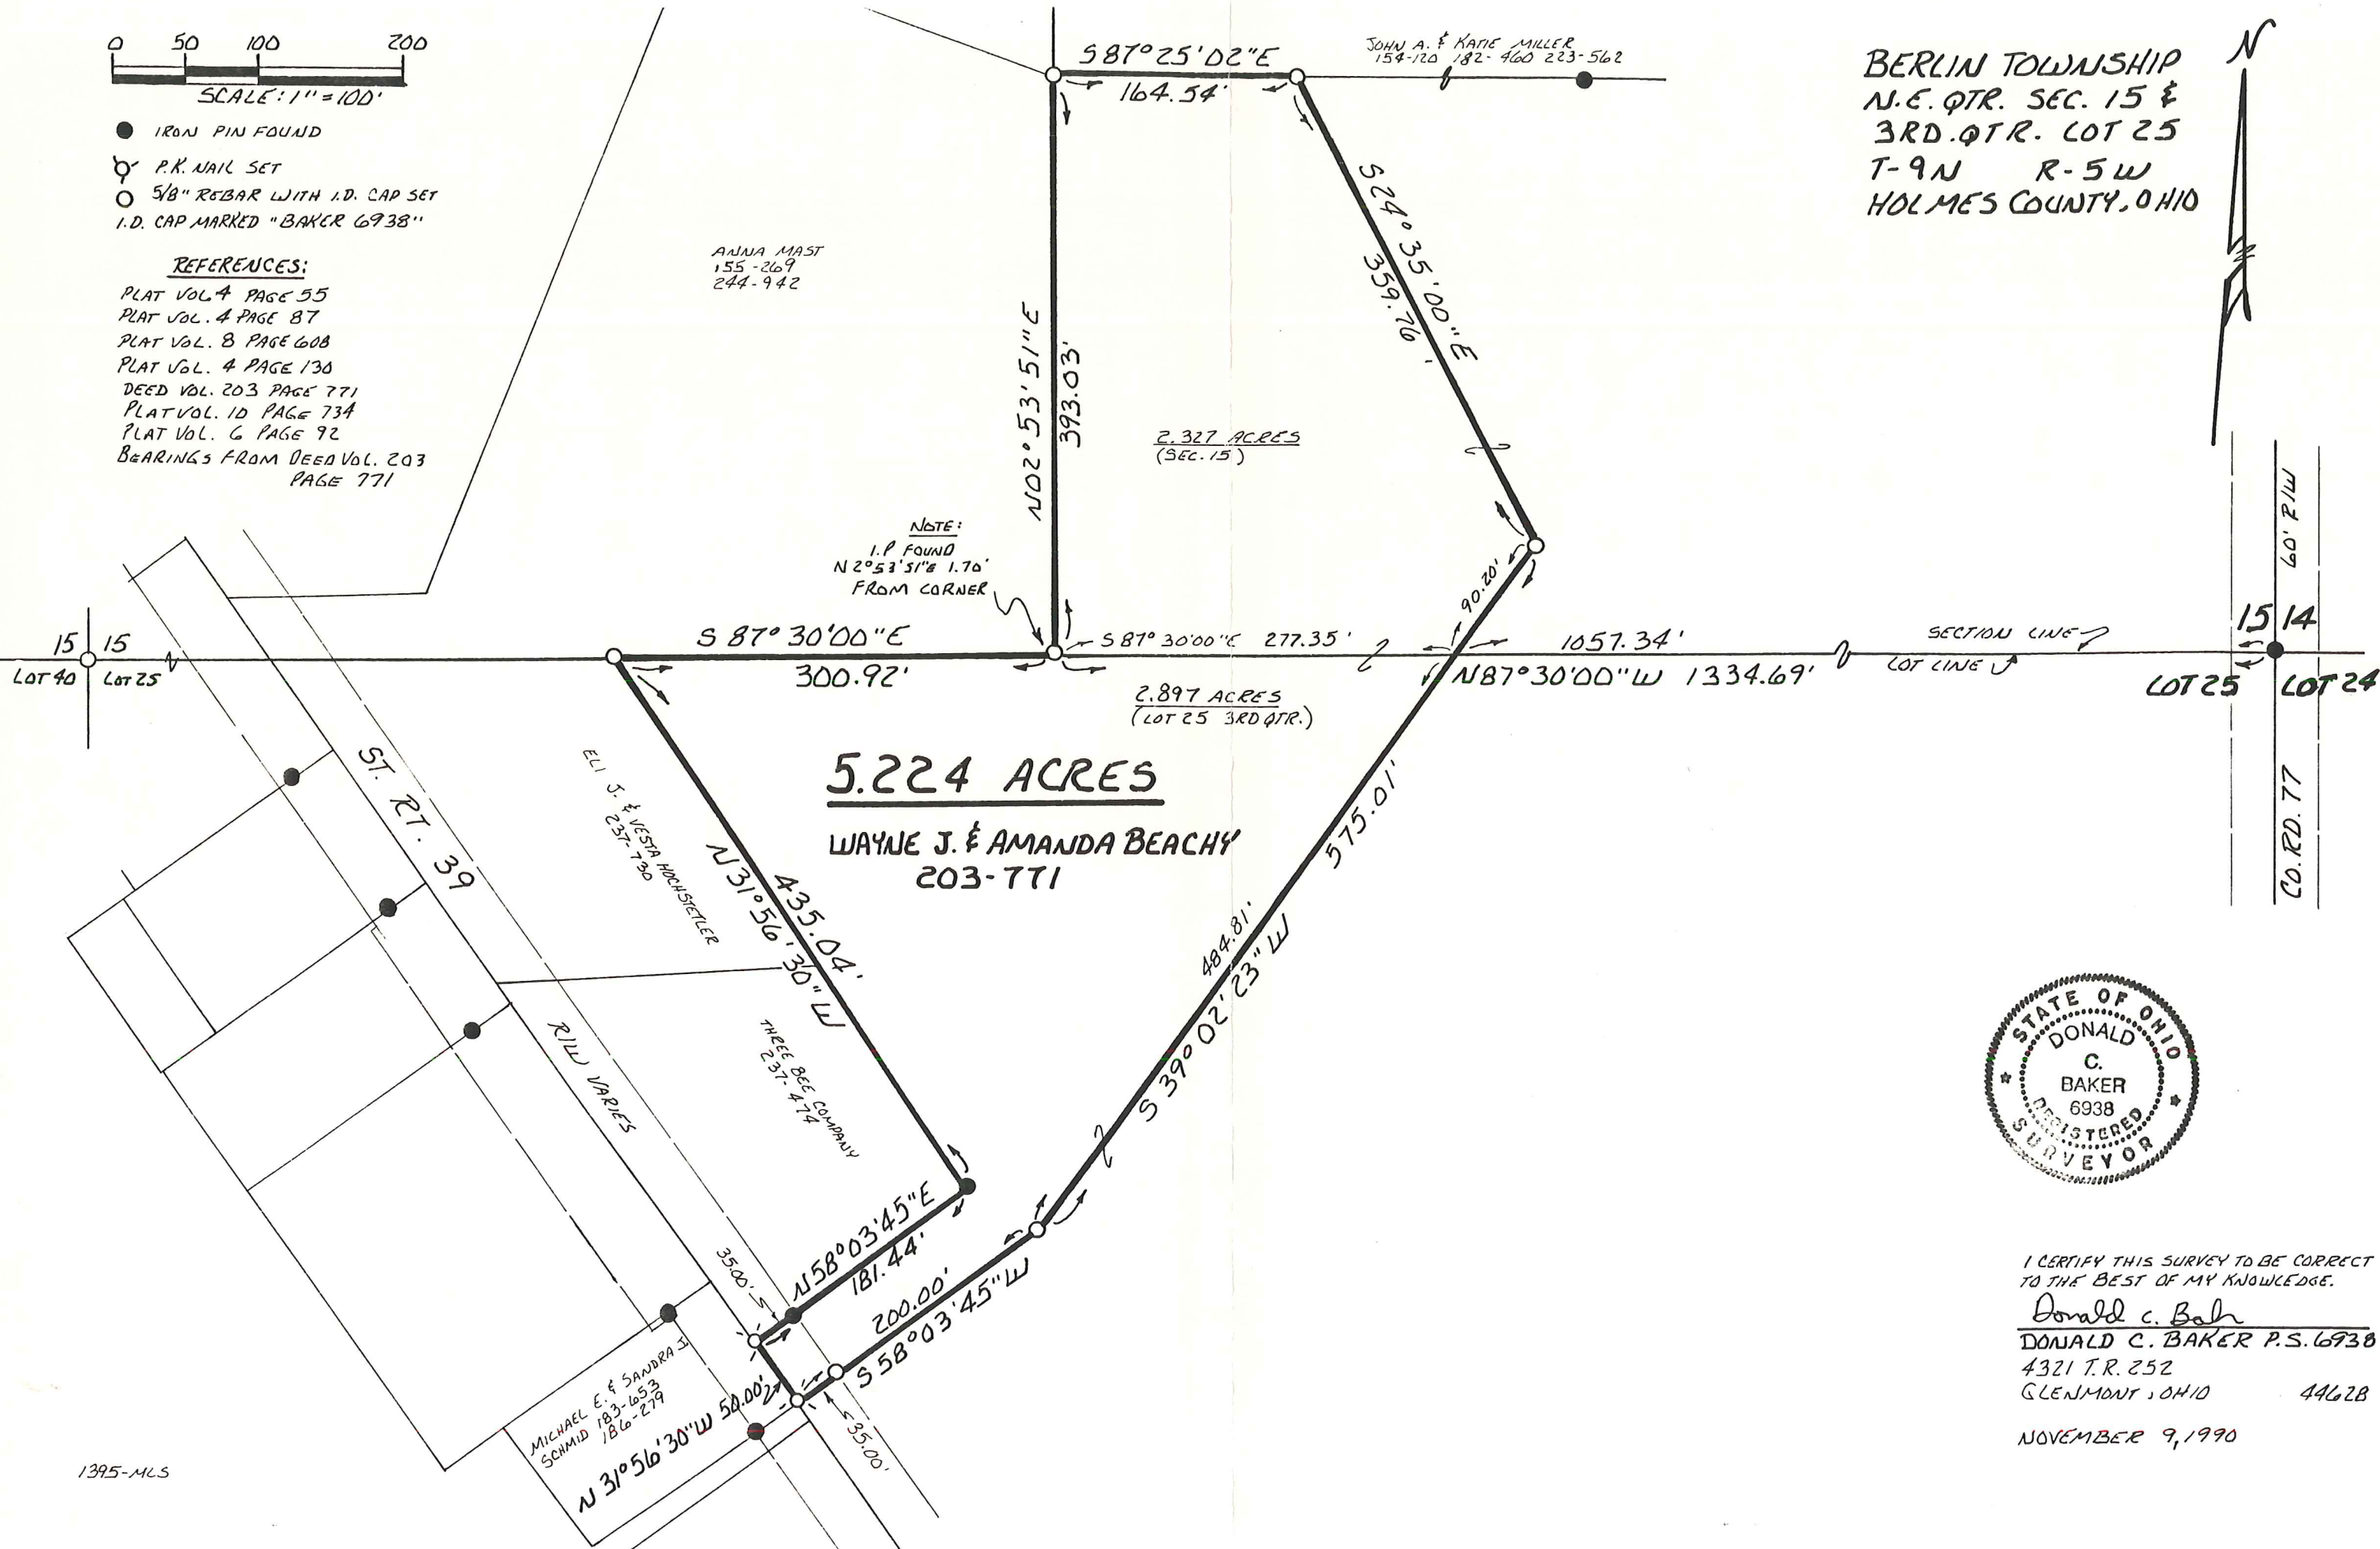

**5.224 ACRES**

**WAYNE J. & AMANDA BEACHY**  
203-771

2.327 ACRES  
(SEC. 15)

2.897 ACRES  
(LOT 25 3RD QTR.)

NOTE:  
I.P. FOUND  
N 2° 53' 51" E 1.70'  
FROM CORNER



I CERTIFY THIS SURVEY TO BE CORRECT  
TO THE BEST OF MY KNOWLEDGE.

Donald C. Baker  
DONALD C. BAKER P.S. 6938  
4321 T.R. 252  
GLENMONT, OHIO 44628

NOVEMBER 9, 1990