


AUG 12 '16 PM 3:09


BERLIN TOWNSHIP
3RD. QTR., LOT 39
T-9 N; R-5 W
HOLMES COUNTY, OHIO

SURVEYED FOR: ATTY. BLAIR BOWER

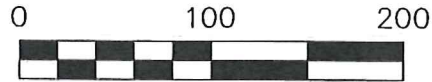


SCALE: 1"=100'

- 5/8" REBAR FOUND
UNLESS OTHERWISE NOTED
- 5/8" REBAR SET WITH I.D. CAP
I.D. CAP MARKED "BAKER 6938"

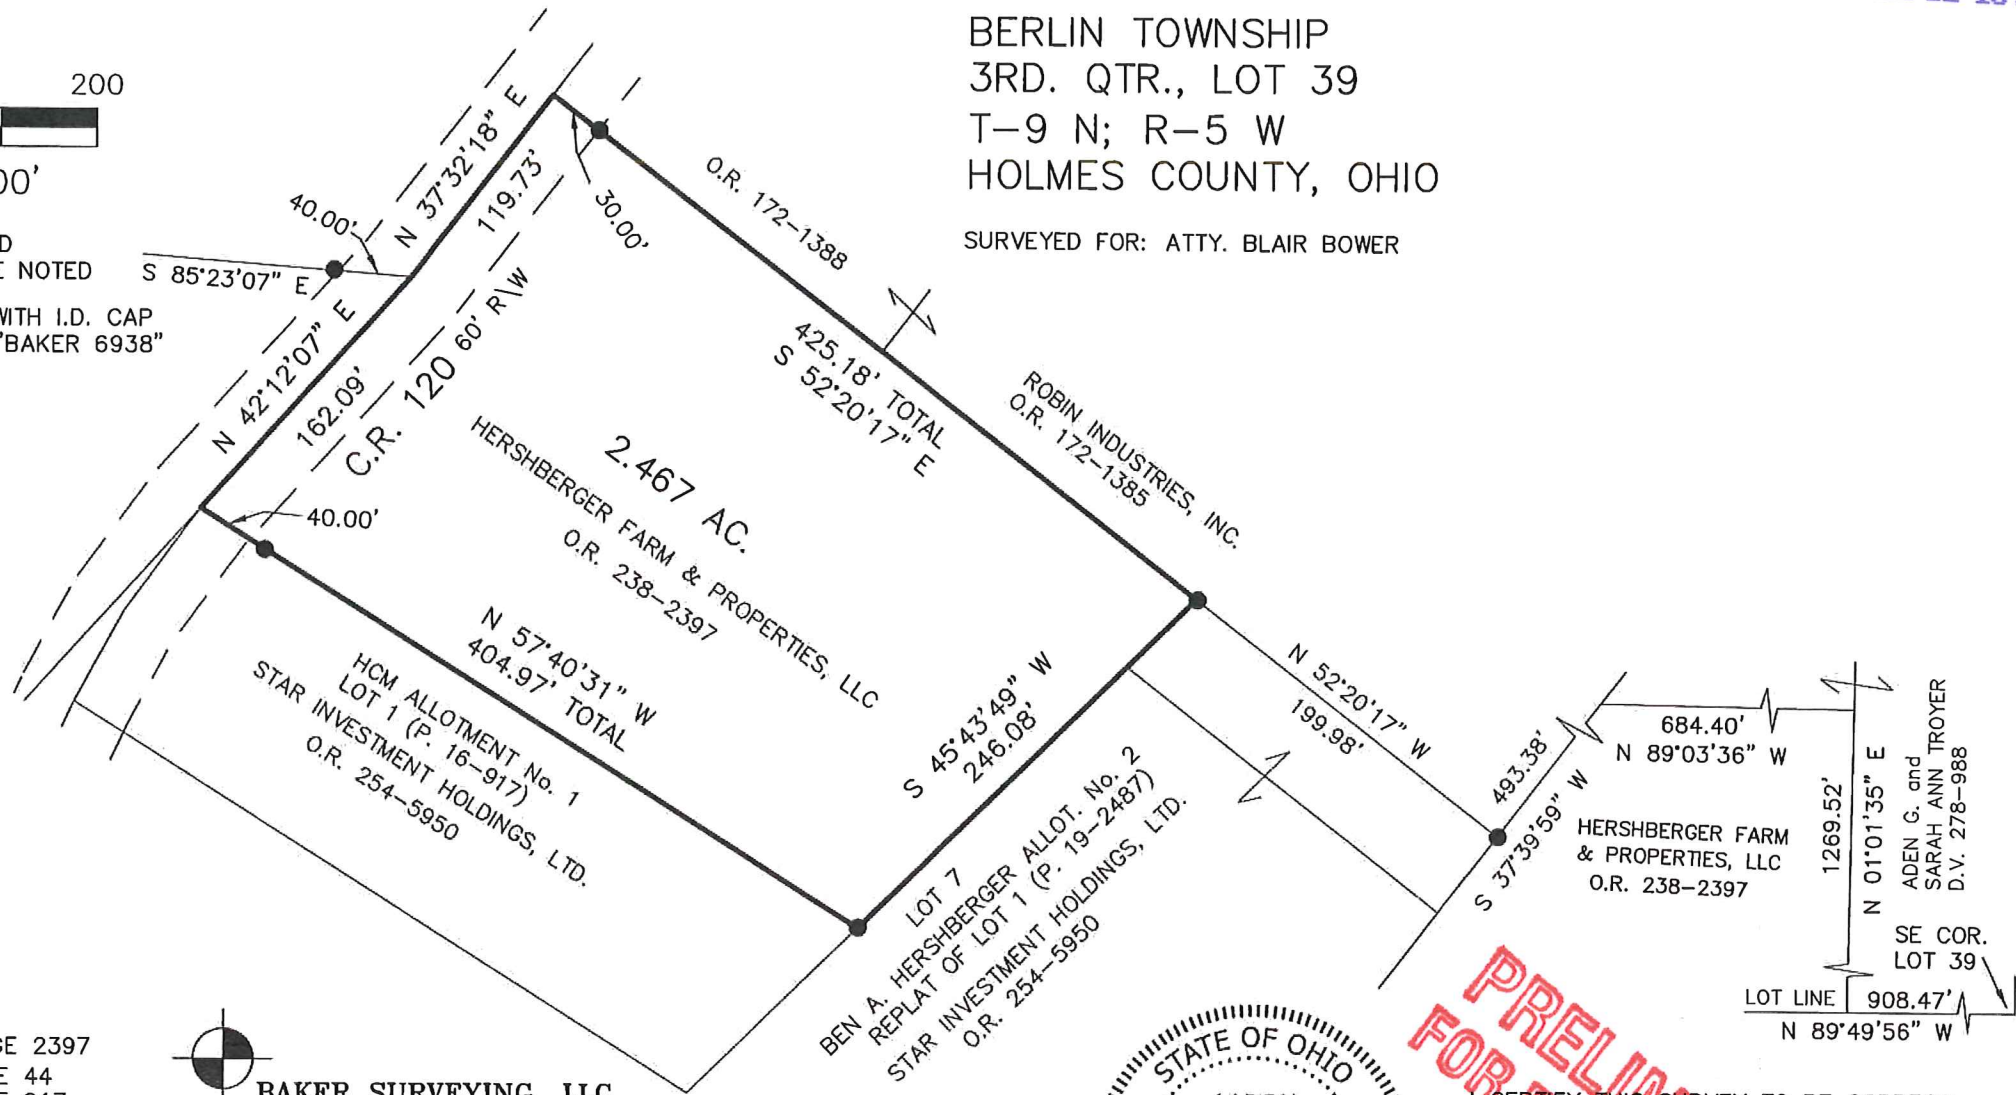

REFERENCES

- O.R. VOL. 238 PAGE 2397
- PLAT VOL. 12 PAGE 44
- PLAT VOL. 16 PAGE 917
- PLAT VOL. 8 PAGE 368
- PLAT VOL. 19 PAGE 2487
- PLAT VOL. 18 PAGE 206
- PLAT VOL. 16 PAGE 336
- BEARINGS FROM
PLAT VOL. 16 PAGE 336

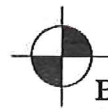

BAKER SURVEYING, LLC
 138 N. CLAY STREET
 MILLERSBURG, OHIO 44654
 PH. 330-674-4788
 FAX 330-674-6027
 EMAIL: bakersurveying@gmail.com



**PRELIMINARY
FOR REVIEW ONLY**

I CERTIFY THIS SURVEY TO BE CORRECT
TO THE BEST OF MY KNOWLEDGE.

A. L. Gerber
 AARON L. GERBER, P.S. 8379
 DATE: AUG. 11, 2016
 ALG
 FILE NAME: WORK5\S-434-16