

BERLIN TOWNSHIP
N.E. QTR. SECTION 4
T-9 N; R-5 W

HOLMES COUNTY, OHIO

SURVEYED FOR: DAN MILLER




SCALE: 1"=100'

- 5/8" REBAR FOUND UNLESS OTHERWISE NOTED
- 5/8" REBAR SET WITH I.D. CAP I.D. CAP MARKED "BAKER 6938"

MASTER PLAT


ACTION 1) CONVEY 2.000 ACRES TO DAN A. MILLER AND MARIE M. MILLER

ACTION 2) CONVEY 4.423 ACRES

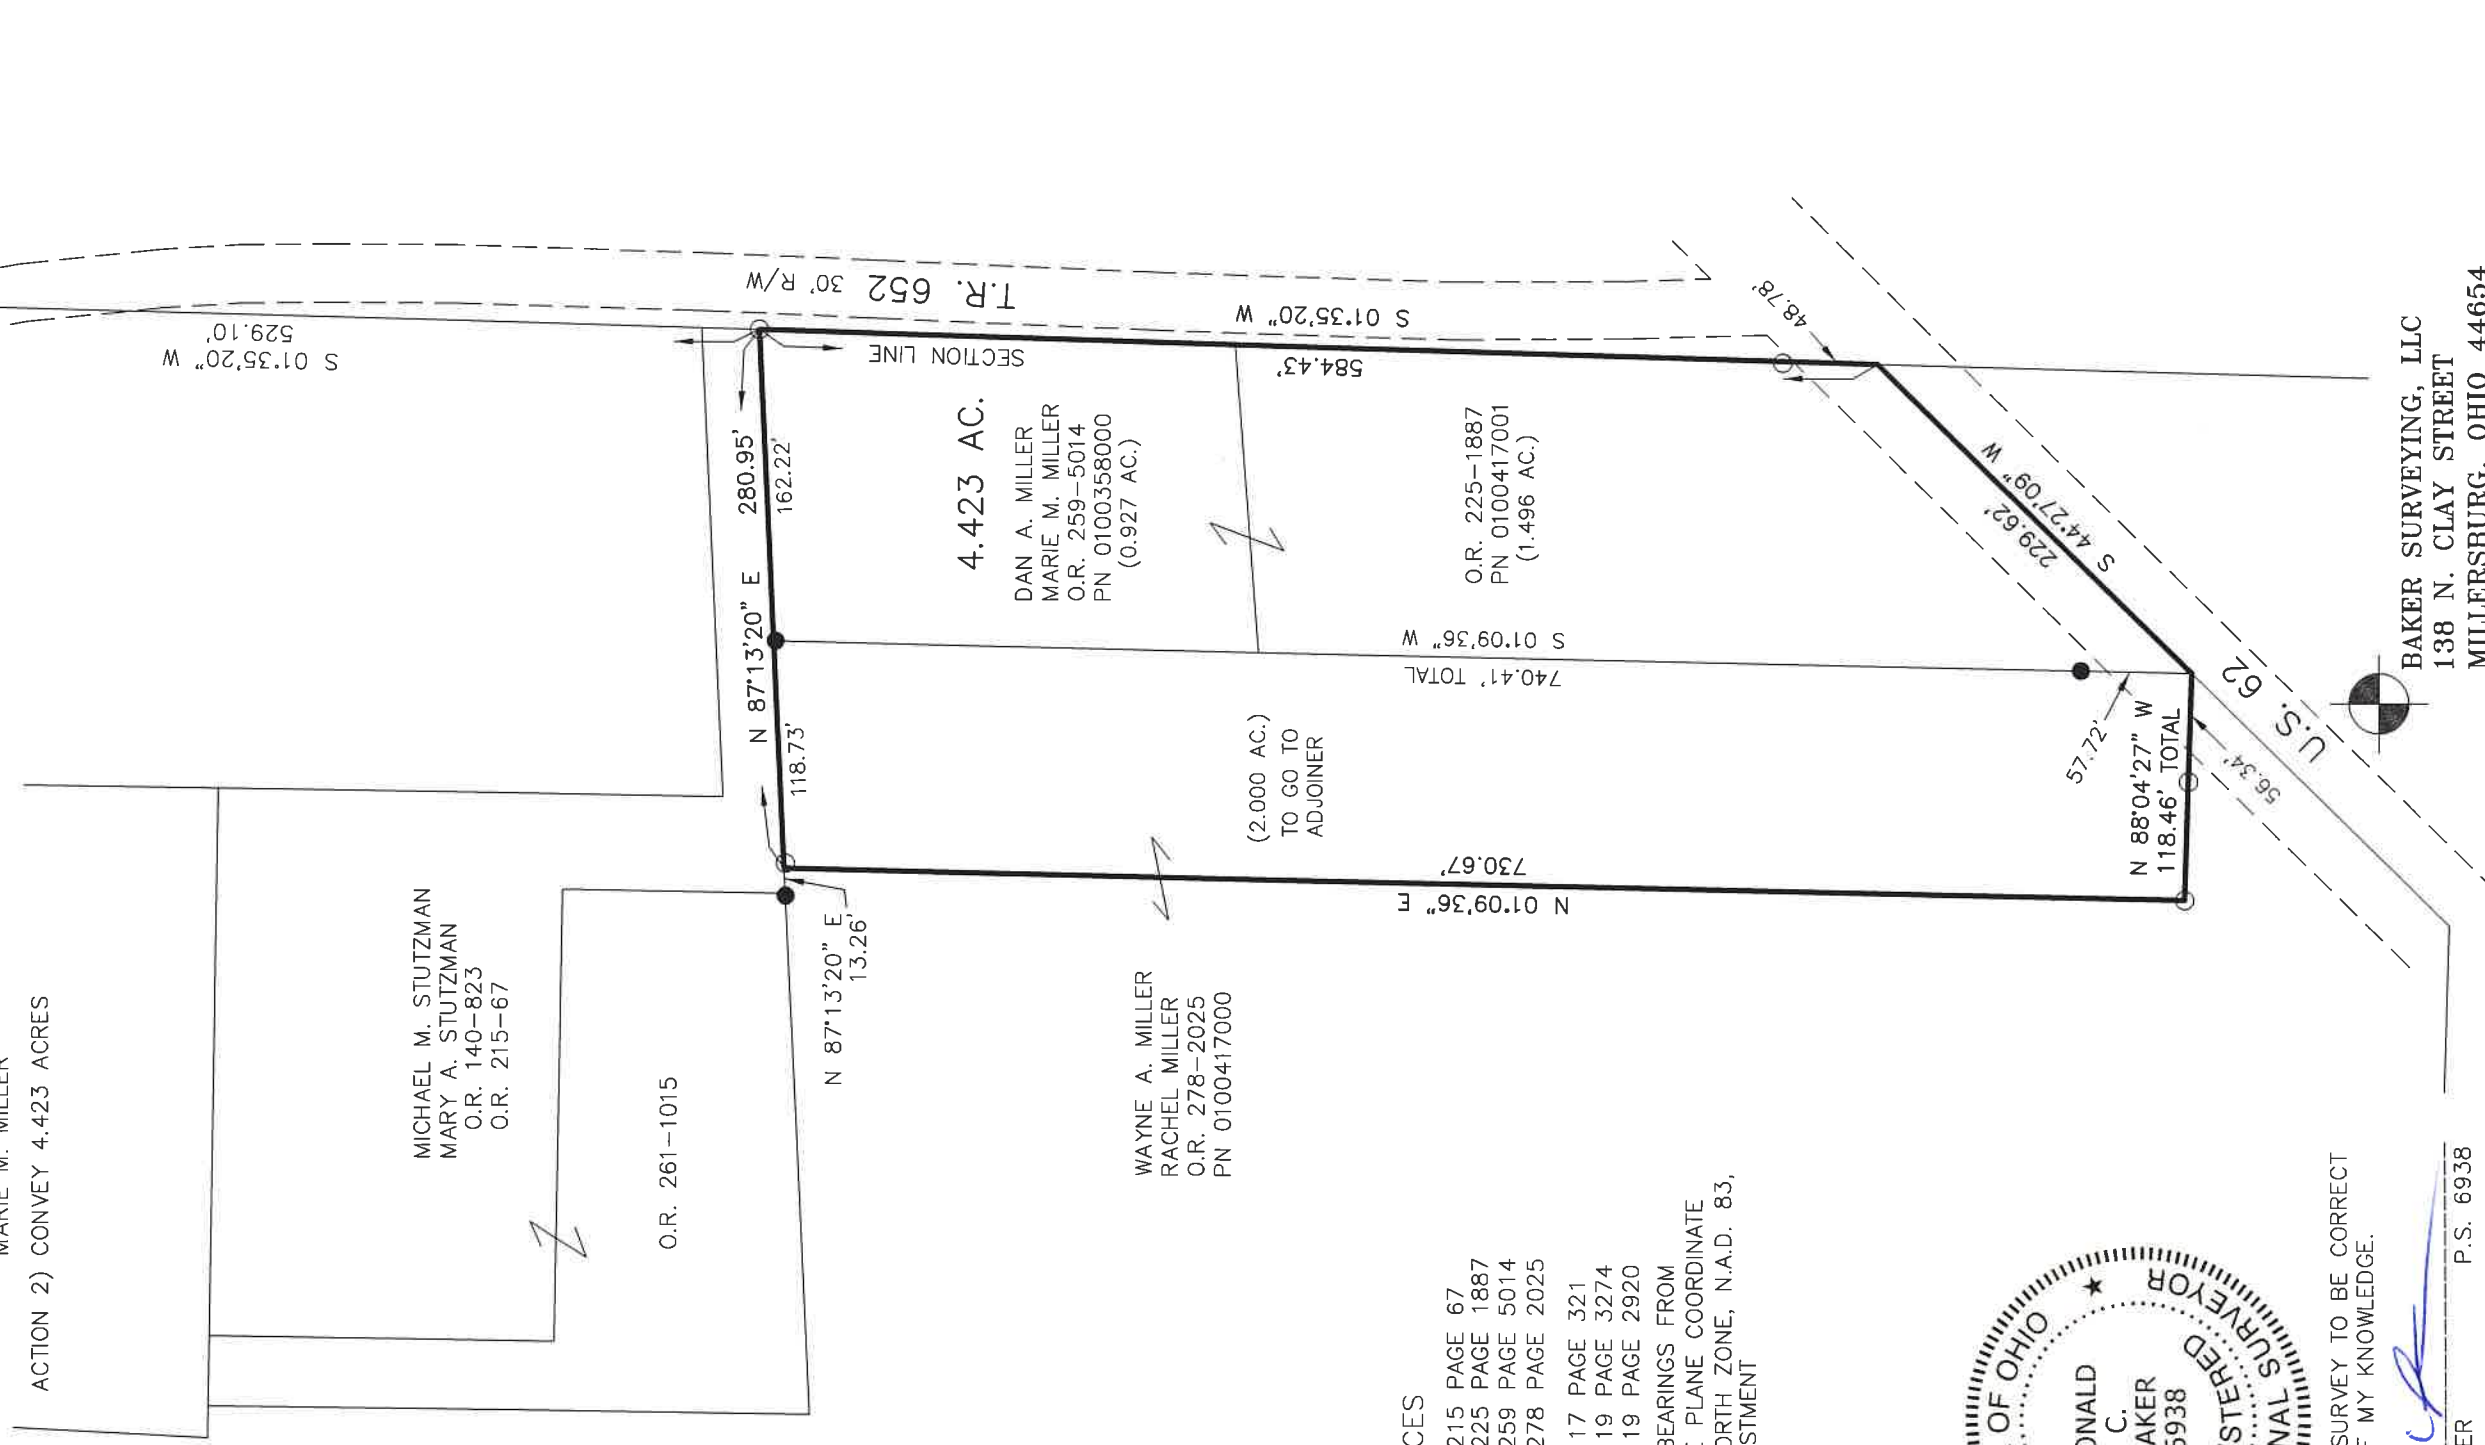

REFERENCES

- O.R. VOL. 215 PAGE 67
 - O.R. VOL. 225 PAGE 1887
 - O.R. VOL. 259 PAGE 5014
 - O.R. VOL. 278 PAGE 2025
 - PLAT VOL. 17 PAGE 321
 - PLAT VOL. 19 PAGE 3274
 - PLAT VOL. 19 PAGE 2920
- BASIS OF BEARINGS FROM
OHIO STATE PLANE COORDINATE
SYSTEM, NORTH ZONE, N.A.D. 83,
2011 ADJUSTMENT

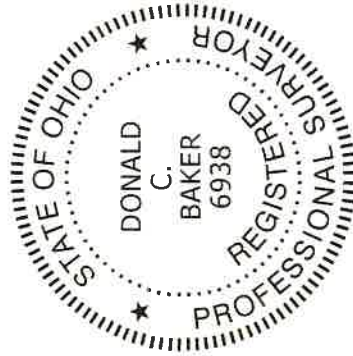

I CERTIFY THIS SURVEY TO BE CORRECT TO THE BEST OF MY KNOWLEDGE.

Donald C. Baker
DONALD C. BAKER P.S. 6938
DATE: APRIL 4, 2023
KES
FILE NAME: WORK6\S-199-23\CNK

BAKER SURVEYING, LLC
138 N. CLAY STREET
MILLERSBURG, OHIO 44654
PH. 330-674-4788
EMAIL: bakersurveying@gmail.com