


BERLIN TOWNSHIP  
 S.W. QTR. SECTION 5  
 T-9 N; R-5 W  
 HOLMES COUNTY, OHIO

SURVEYED FOR: ATLEE TROYER

BASIS OF BEARINGS FROM OHIO STATE PLANE  
 COORDINATE SYSTEM, NORTH ZONE,  
 N.A.D. 83, 2011 ADJUSTMENT

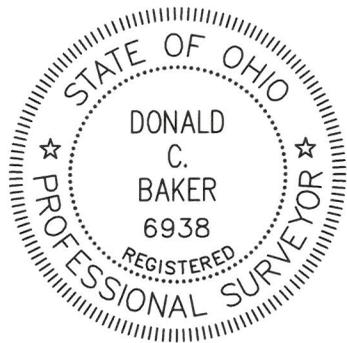

I CERTIFY THIS SURVEY TO BE CORRECT  
 TO THE BEST OF MY KNOWLEDGE.

*Donald C. Baker*



DONALD C. BAKER P.S. 6938

DATE: FEBRUARY 26, 2026

KES

FILE NAME: WORK7\S-26-282

ENGINEERING ASSOCIATES, INC. DBA BAKER SURVEYING

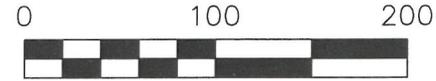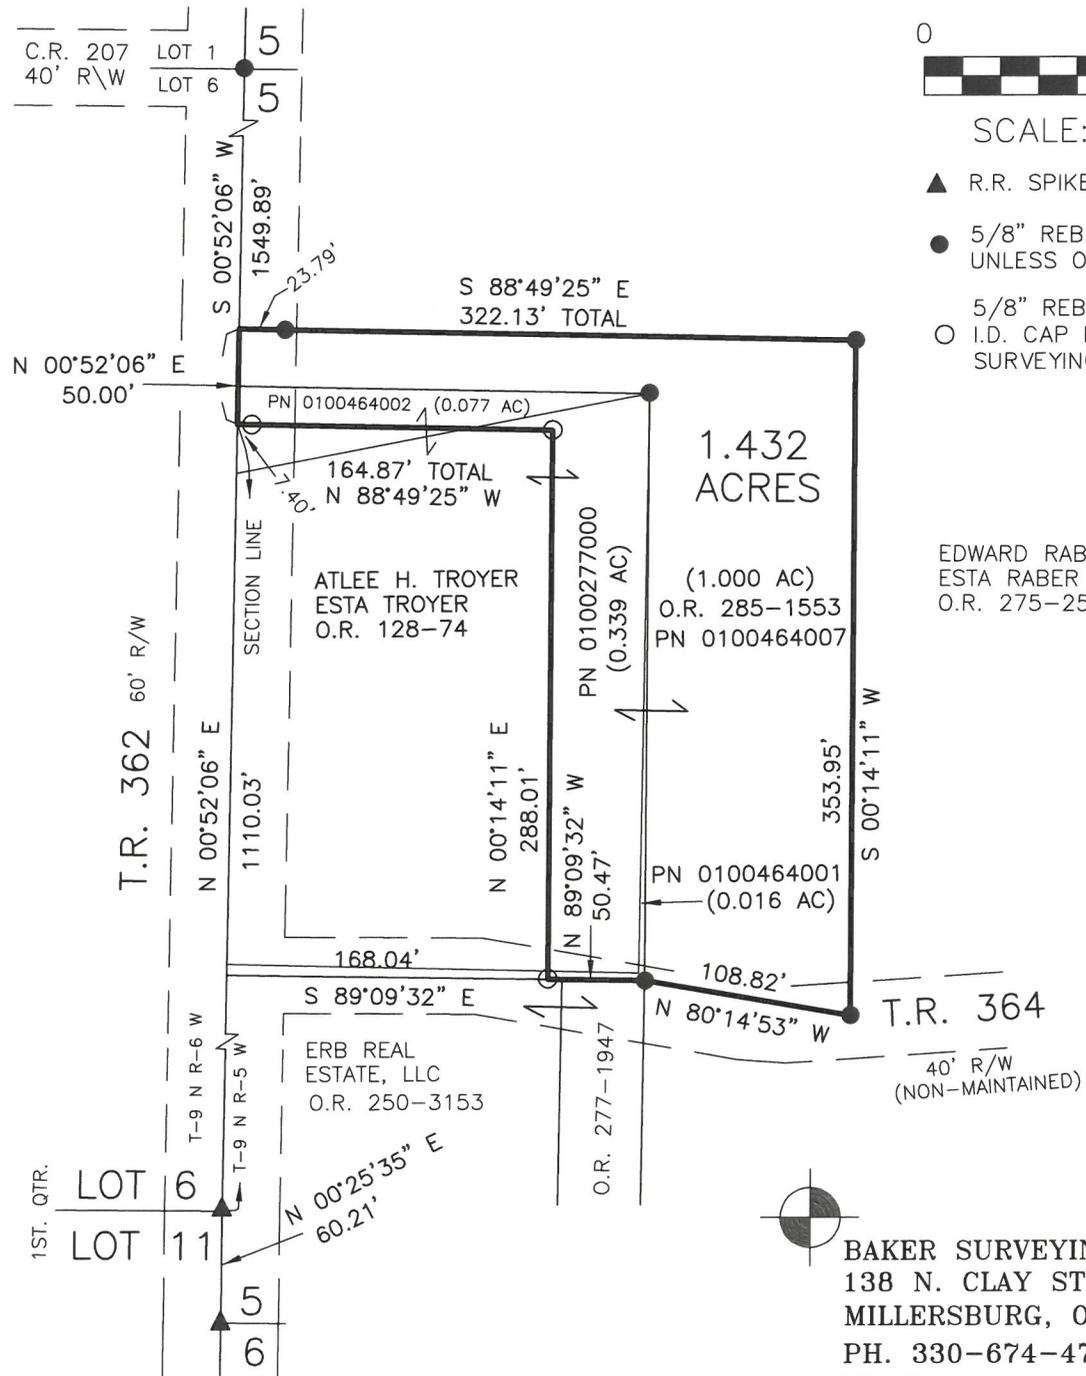

SCALE: 1"=100'

- ▲ R.R. SPIKE FOUND
- 5/8" REBAR FOUND UNLESS OTHERWISE NOTED
- 5/8" REBAR SET WITH I.D. CAP
- I.D. CAP MARKED "BAKER SURVEYING"



BAKER SURVEYING  
 138 N. CLAY STREET  
 MILLERSBURG, OHIO 44654  
 PH. 330-674-4788  
 EMAIL: bakersurveying@gmail.com