



MAP OF SURVEY
 PICKET PLACE CONDOMINIUM,
 PHASE 2
 O.L. 7 & O.L. 10
 VILLAGE OF BERLIN
 N.W. QTR. OF SEC. 15
 T-9N ; R-5W
 BERLIN TOWNSHIP
 HOLMES COUNTY, OHIO

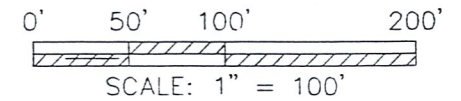

PHASE 2 PARCEL A = 0.424 AC.
 PHASE 2 PARCEL B = 0.767 AC.
 PHASE 2 TOTAL = 1.191 AC.

- ▲ R.R. SPIKE FOUND
- I.P. OR PIPE FOUND
- 5/8" REBAR SET WITH I.D. CAP MARKED SJL INC

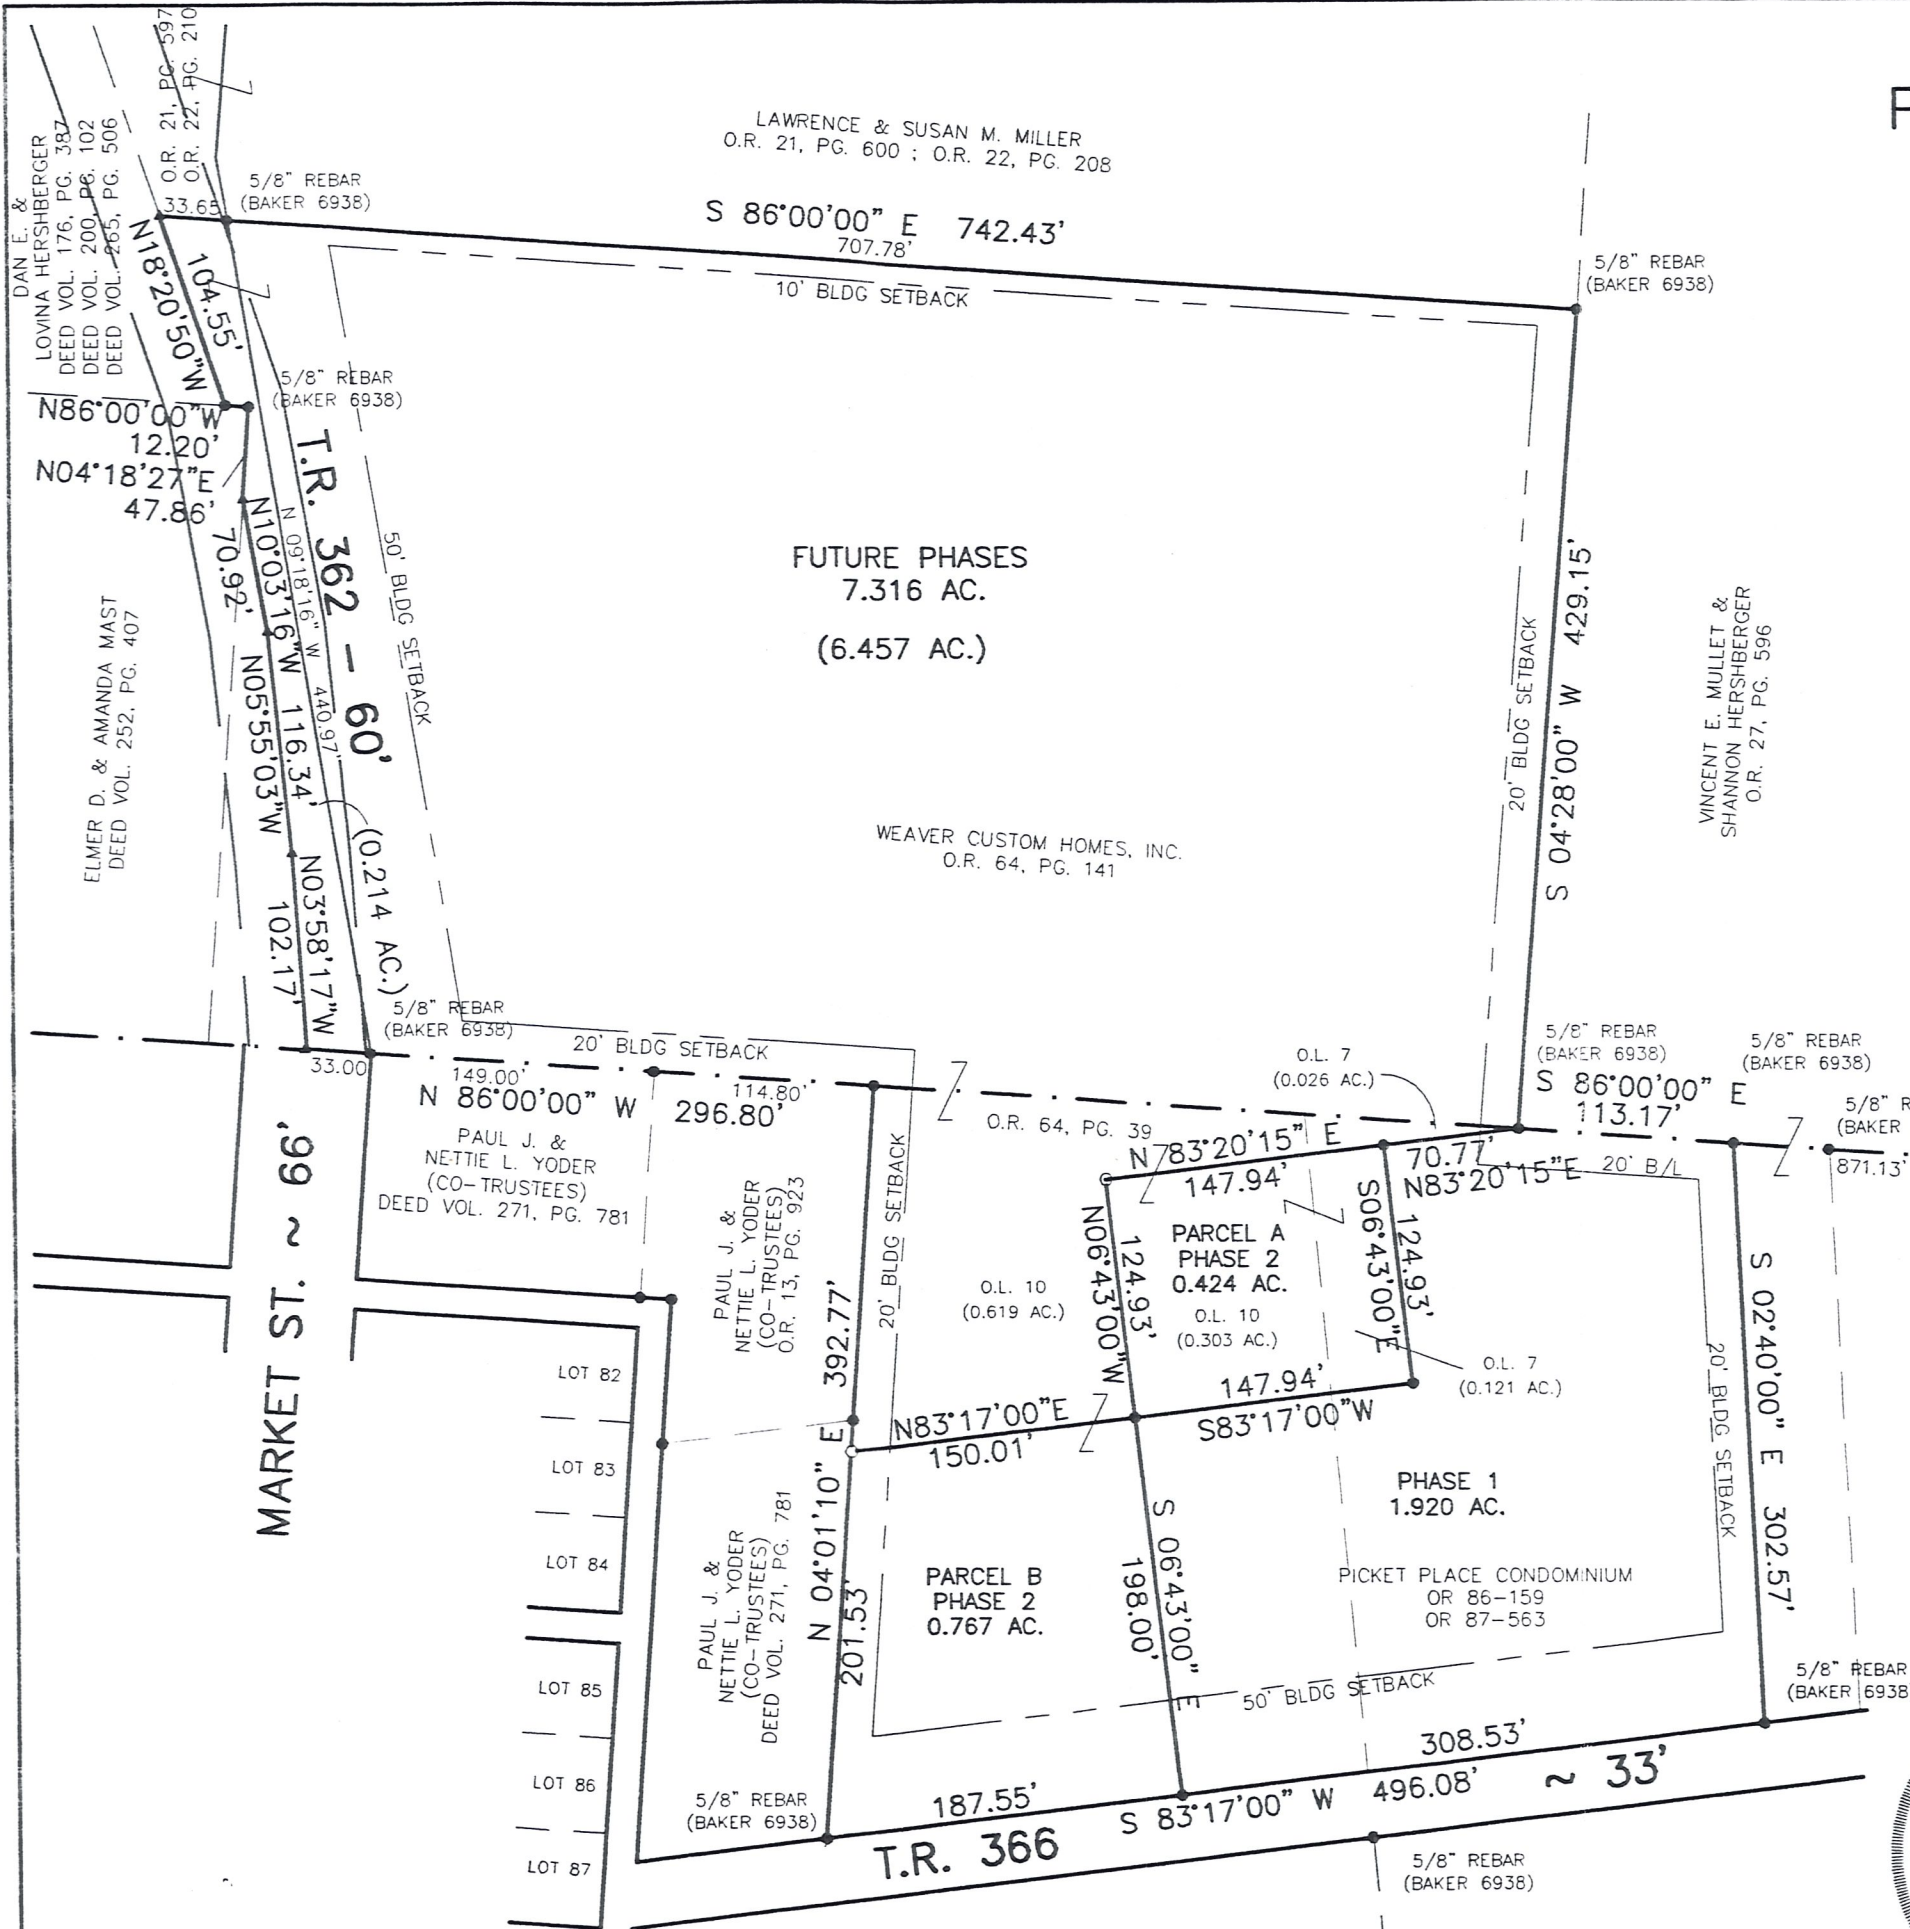

Approved
 This _____ day of _____, 20____. _____
 Holmes County Health Dept.

Approved
 This _____ day of _____, 20____. _____
 Holmes County Planning Dept.

Distances shown hereon are expressed in feet and decimal parts thereof, bearings are to an assumed meridian and are used to express angles only, iron pins or monuments were found or set as indicated hereon all of which I believe to be correct to the best of my knowledge.

Virgil D. Landis

Virgil D. Landis, P.E. #40763, P.S. #6551



SHAFFER, JOHNSTON, LICHTENWALTER & ASSOCIATES, INC.
 CONSULTING ENGINEERS - SURVEYORS
 3477 Commerce Parkway, Suite C
 Wooster, Ohio 44691
 TEL (330) 345-6377 FAX (330) 345-6725 EMAIL: VDLATSJL@aol.com

DRAWN C. Cunningham	CHECKED V. Landis	SCALE 1" = 100'	DATE 03/06/02
DWG. No. EW-2116B		JOB No. EW-2116B	PAGE 1 OF 1