

JUN 27 '07 AM 11:26



SCALE: 1"=100'

- ▲ R.R. SPIKE FOUND
- 5/8" REBAR FOUND
- UNLESS OTHERWISE NOTED
- 5/8" REBAR SET WITH I.D. CAP
- I.D. CAP MARKED "BAKER 6938"




BERLIN TOWNSHIP
 S.E. QTR. SECTION 6
 T-9 N; R-5 W
 HOLMES COUNTY, OHIO


SURVEYED FOR: DAVID KAUFFMAN

REFERENCES

- DEED VOL. 247 PAGE 459
- DEED VOL. 209 PAGE 633
- O.R. VOL. 22 PAGE 358
- O.R. VOL. 22 PAGE 470
- PLAT VOL. 16 PAGE 948
- BEARINGS FROM PLAT VOL. 16 PAGE 948

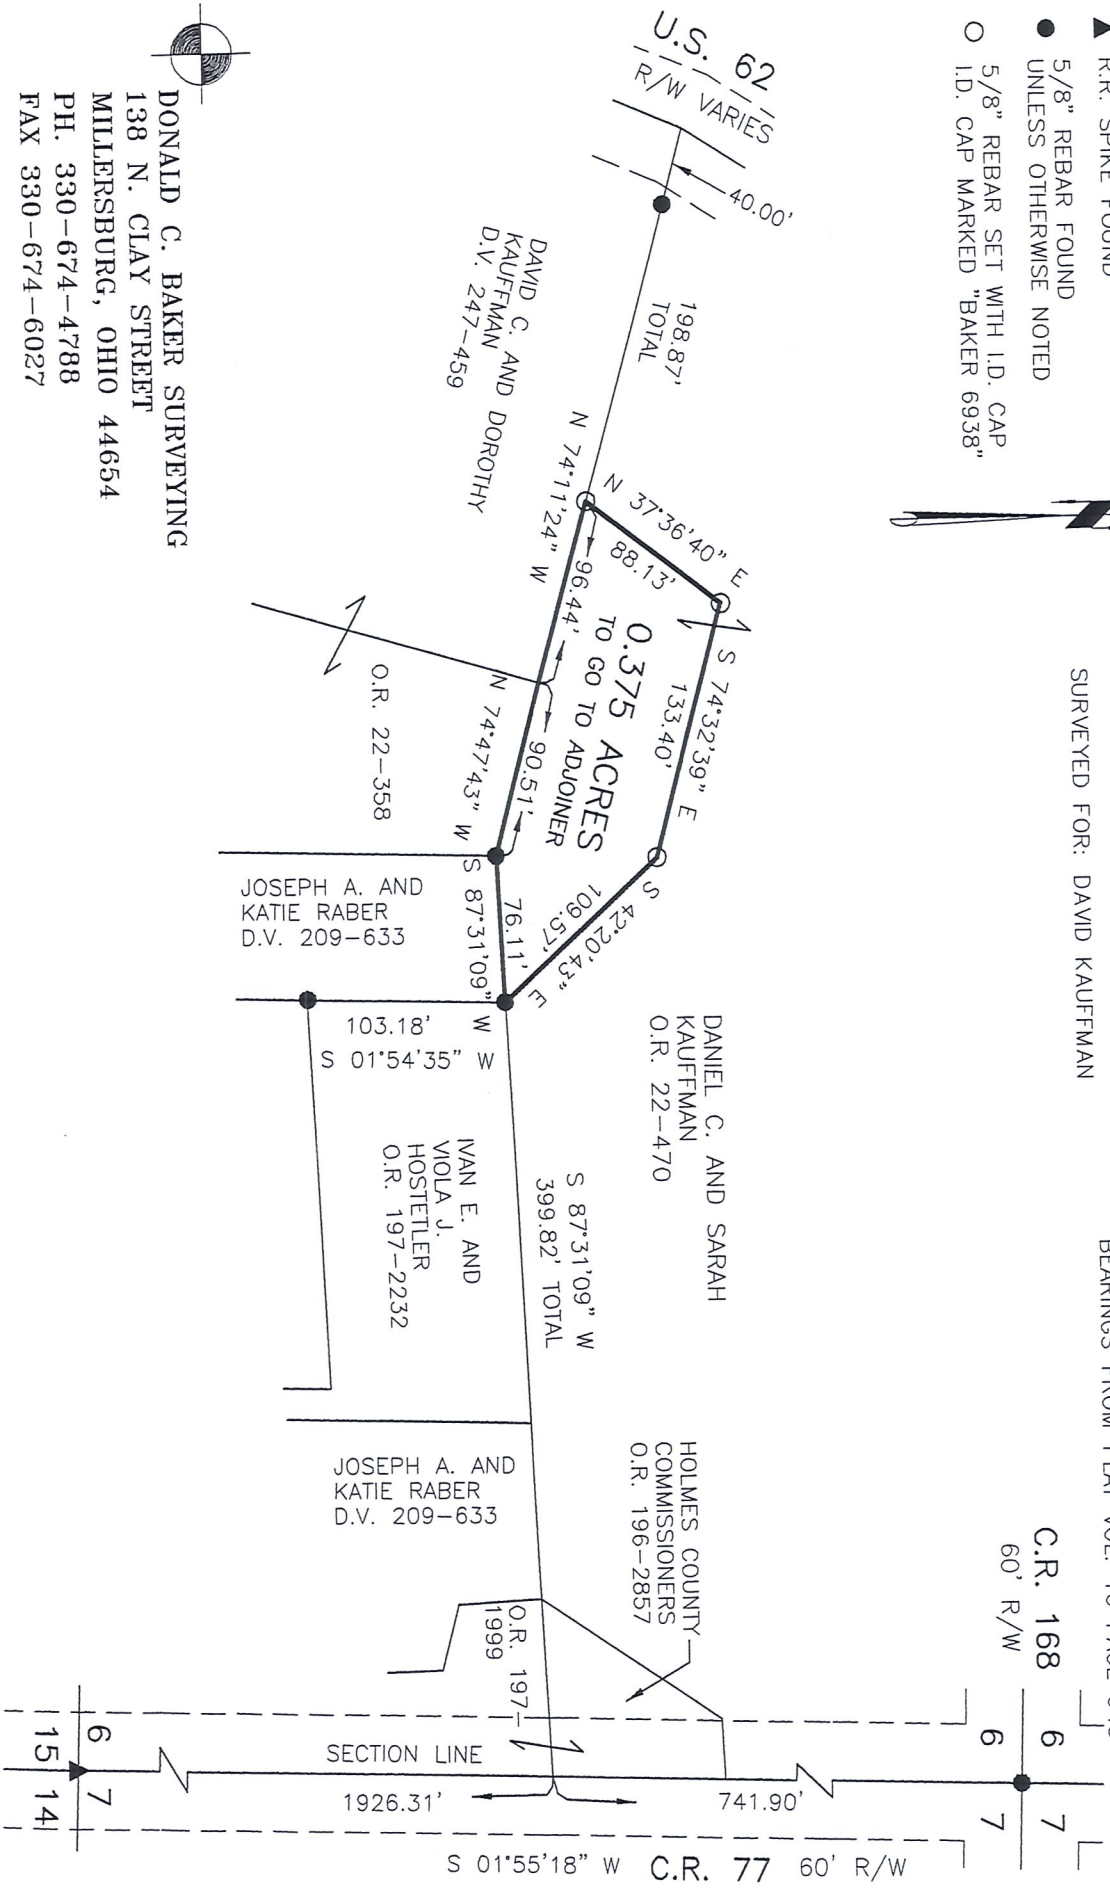

DONALD C. BAKER SURVEYING
 138 N. CLAY STREET
 MILLERSBURG, OHIO 44654
 PH. 330-674-4788
 FAX 330-674-6027

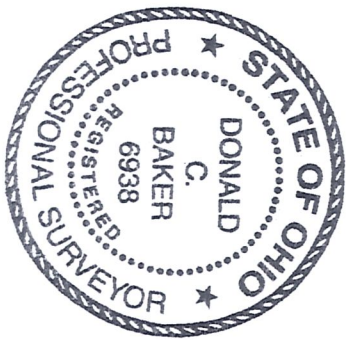

I CERTIFY THIS SURVEY TO BE CORRECT
 TO THE BEST OF MY KNOWLEDGE.

Donald C. Baker
 DONALD C. BAKER P.S. 6938
 DATE: JUNE 22, 2007
 KES\AEG
 FILE NAME: WORK3\S-366-07\MLD