


BERLIN TOWNSHIP
 S.E. QTR. SECTION 6
 T-9 N; R-5 W
 HOLMES COUNTY, OHIO


REFERENCES
 O.R. VOL. 22 PAGE 361
 O.R. VOL. 198 PAGE 121
 O.R. VOL. 215 PAGE 167
 PLAT VOL. 16 PAGE 948
 BEARINGS FROM PLAT VOL. 16 PAGE 948

FEB 17 '10 AM 8:06

SURVEYED FOR: CRIST D. KAUFFMAN

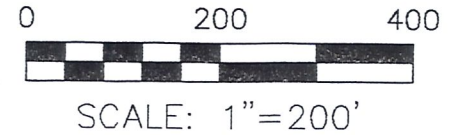


- ▲ R.R. SPIKE FOUND
- 5/8" REBAR FOUND
UNLESS OTHERWISE NOTED
- 5/8" REBAR SET WITH I.D. CAP
I.D. CAP MARKED "BAKER 6938"

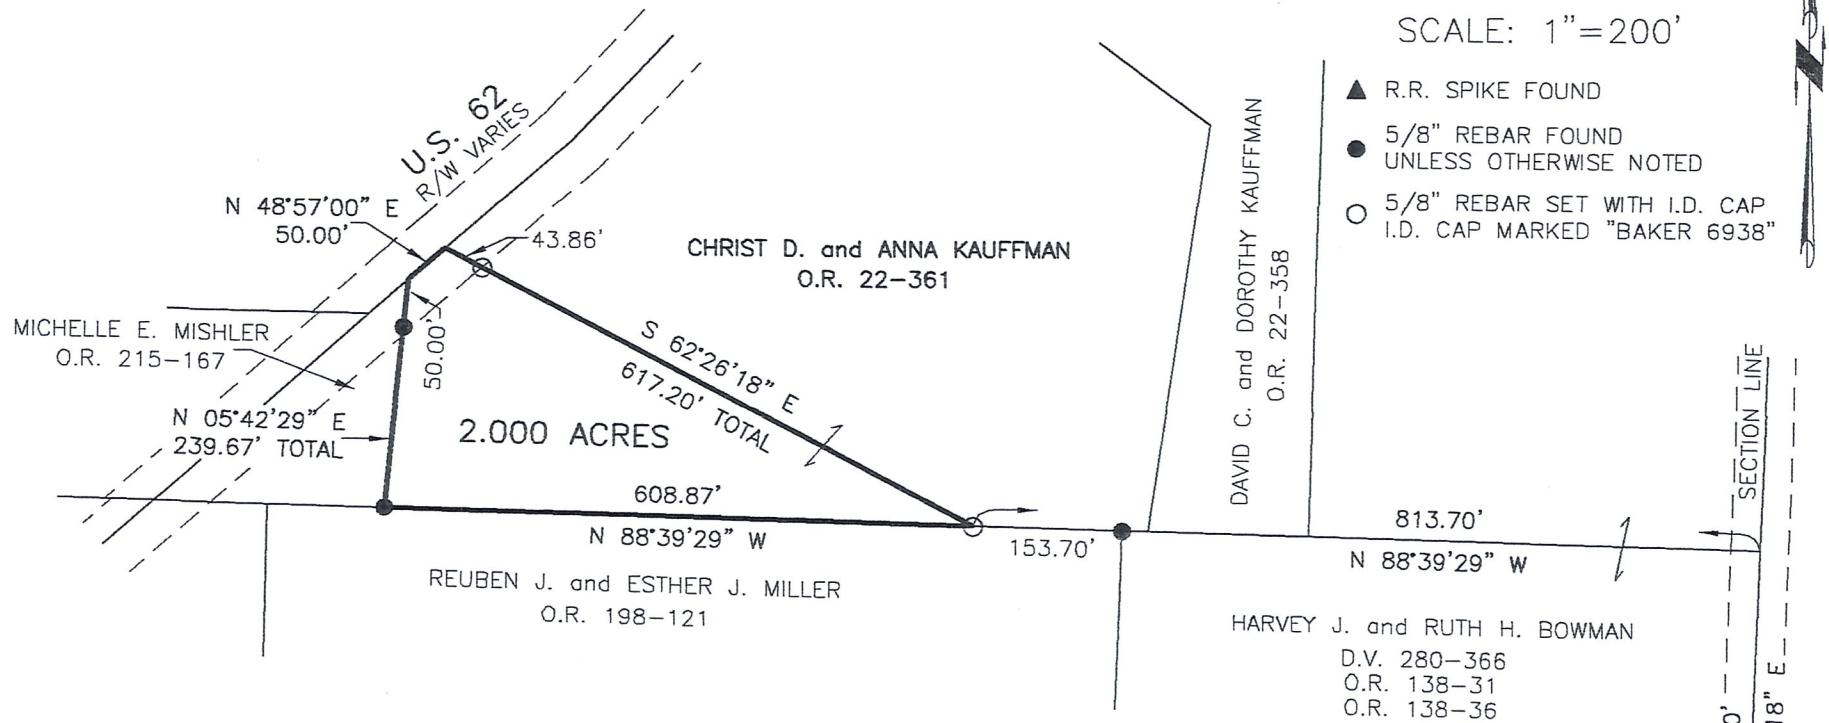

I CERTIFY THIS SURVEY TO BE CORRECT
 TO THE BEST OF MY KNOWLEDGE.

**PRELIMINARY
 FOR REVIEW ONLY**

AARON L. GERBER P.S. 8379
 DATE: FEB. 12, 2010
 ALG/KES
 FILE NAME: WORK3\S-45-10\ERZ


 DONALD C. BAKER SURVEYING
 138 N. CLAY STREET
 MILLERSBURG, OHIO 44654
 PH. 330-674-4788
 FAX 330-674-6027

