
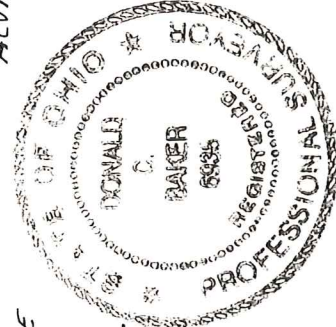
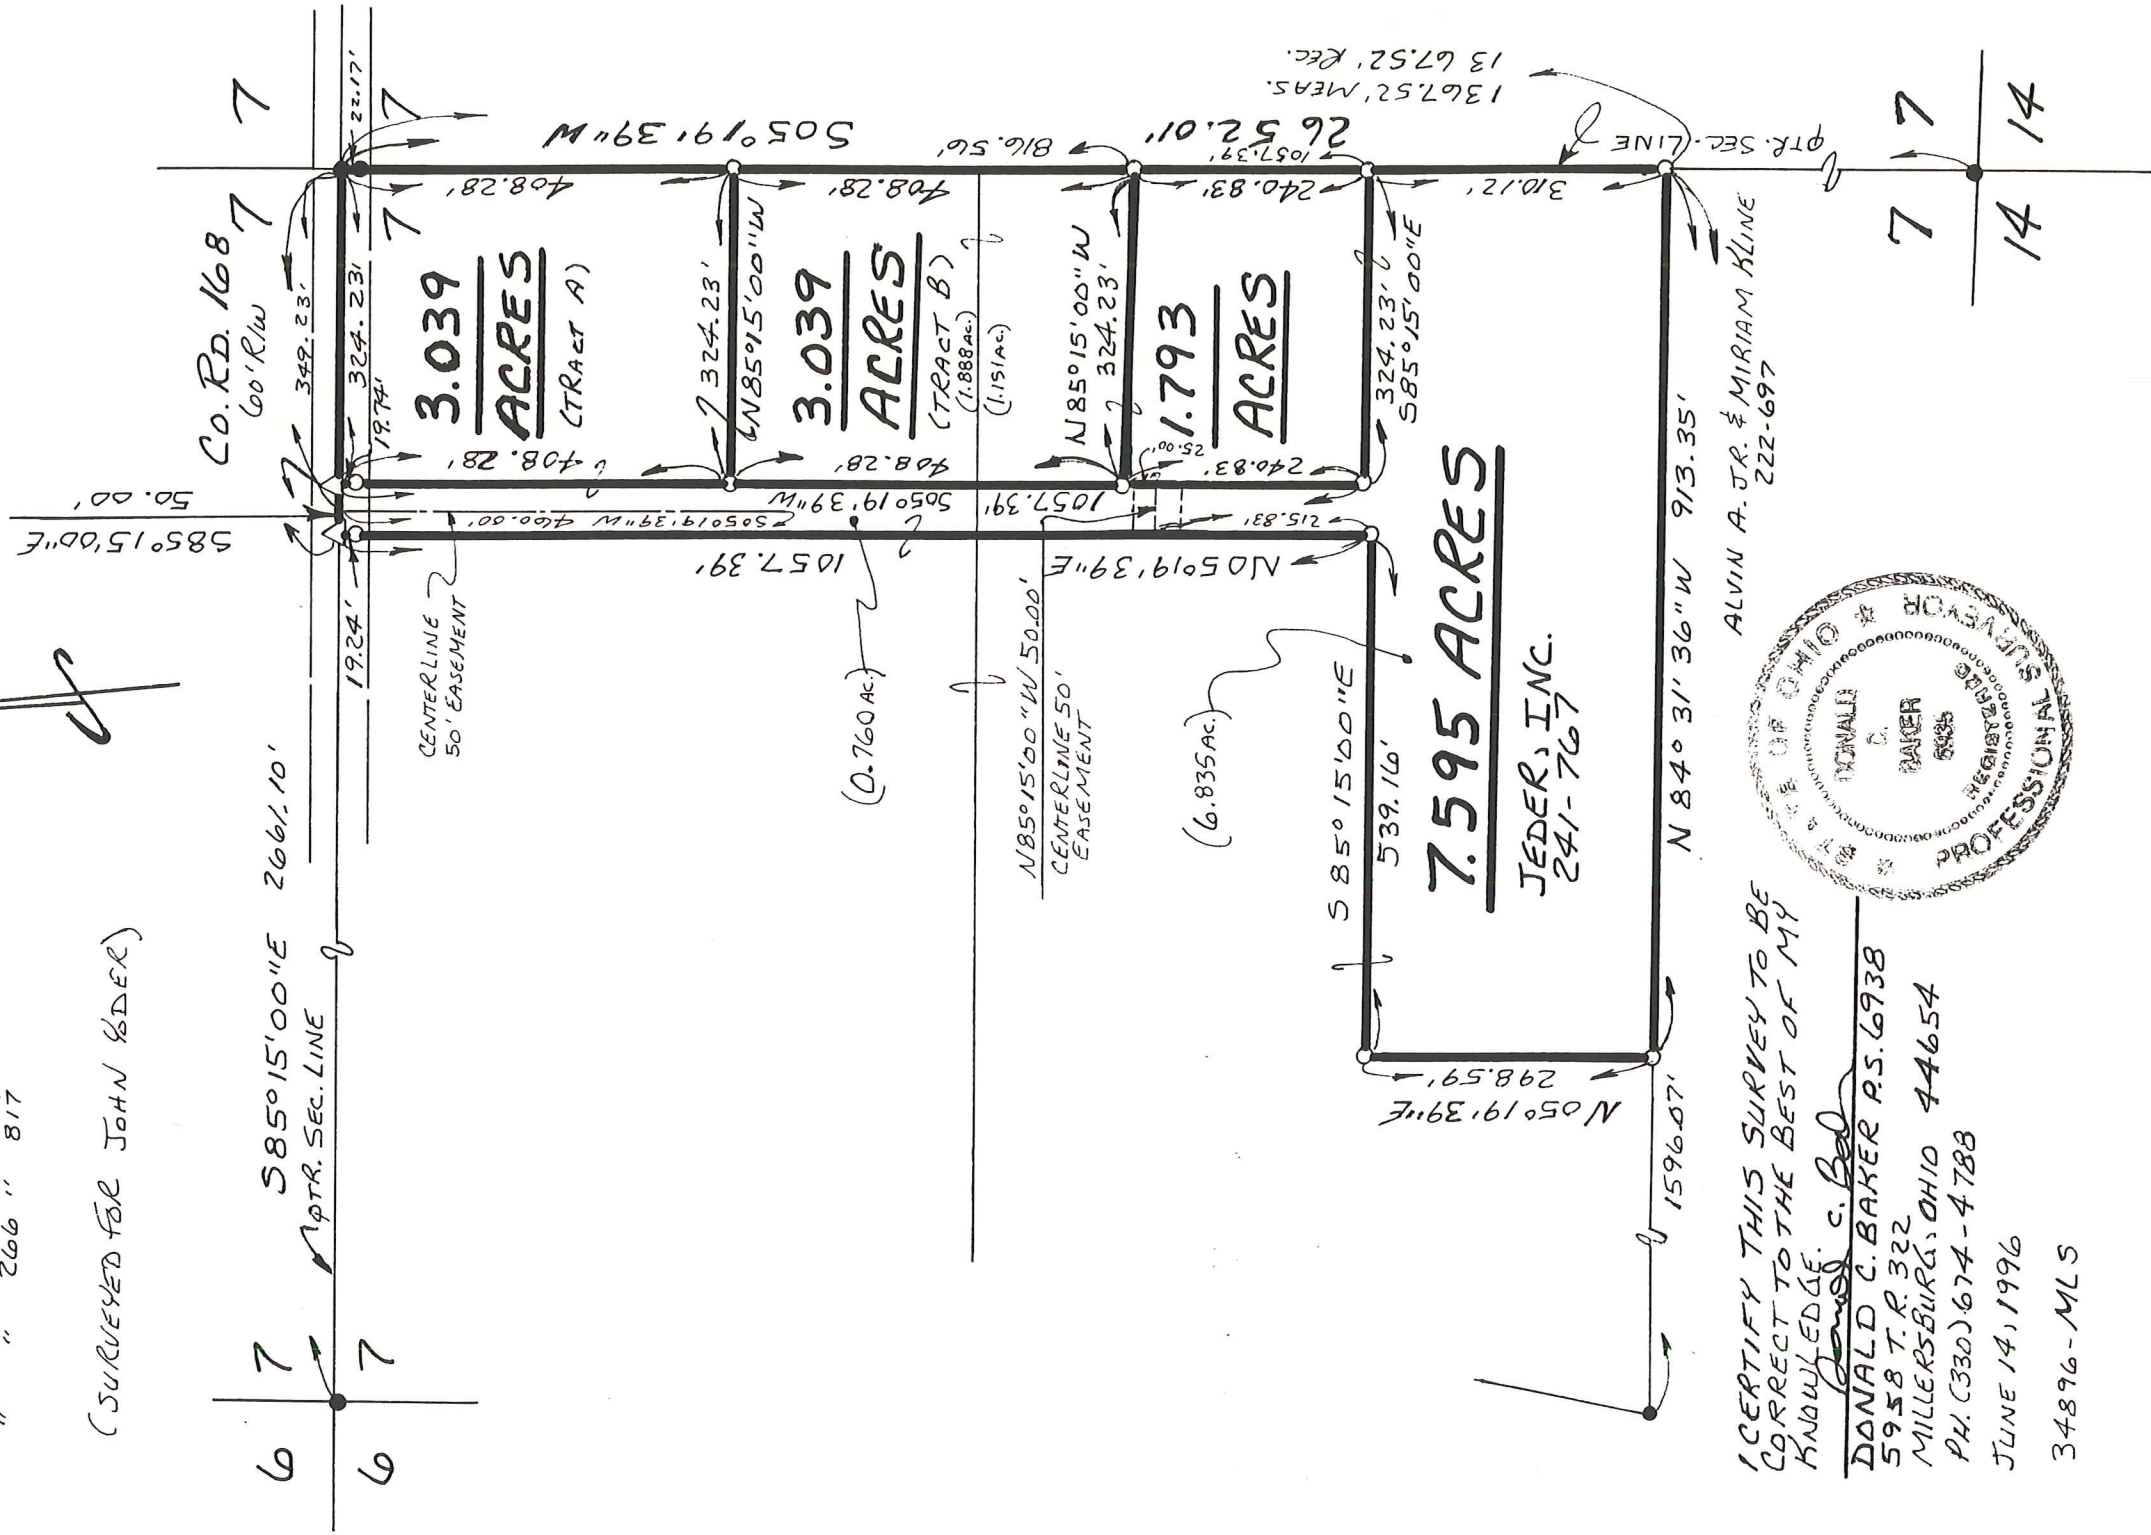


**BERLIN TOWNSHIP  
S.W. QTR. SECTION 7  
T- 9N R- 5W  
HOLMES COUNTY, OHIO**

**REFERENCES:**

DEED VOL. 241 PAGE 767  
" " 222 " 697  
" " 266 " 817

(SURVEYED FOR JOHN BAKER)

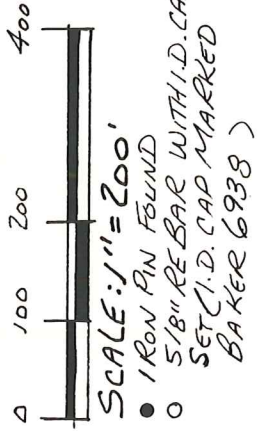

I CERTIFY THIS SURVEY TO BE  
CORRECT TO THE BEST OF MY  
KNOWLEDGE.  
*Donald C. Baker*  
DONALD C. BAKER R.S. 6938  
5958 T.R. 322  
MILLERSBURG, OHIO 44654  
PH. (330) 674-4788  
JUNE 14, 1996  
34896-MLS