


**BERLIN TOWNSHIP
S.W. QTR. SECTION 7
T- 9N 12-5W
HOLMES COUNTY, OHIO**

REFERENCES:

DEED VOL. 241 PAGE 767
" " 222 " 697
" " 266 " 817

(SURVEYED FOR JOHN BADER)


SCALE: 1" = 200'
● 1 RON PIN FOUND
○ 5/8" RE BAR WITH I.D. CAP
SET (I.D. CAP MARKED
BAKER 6938)

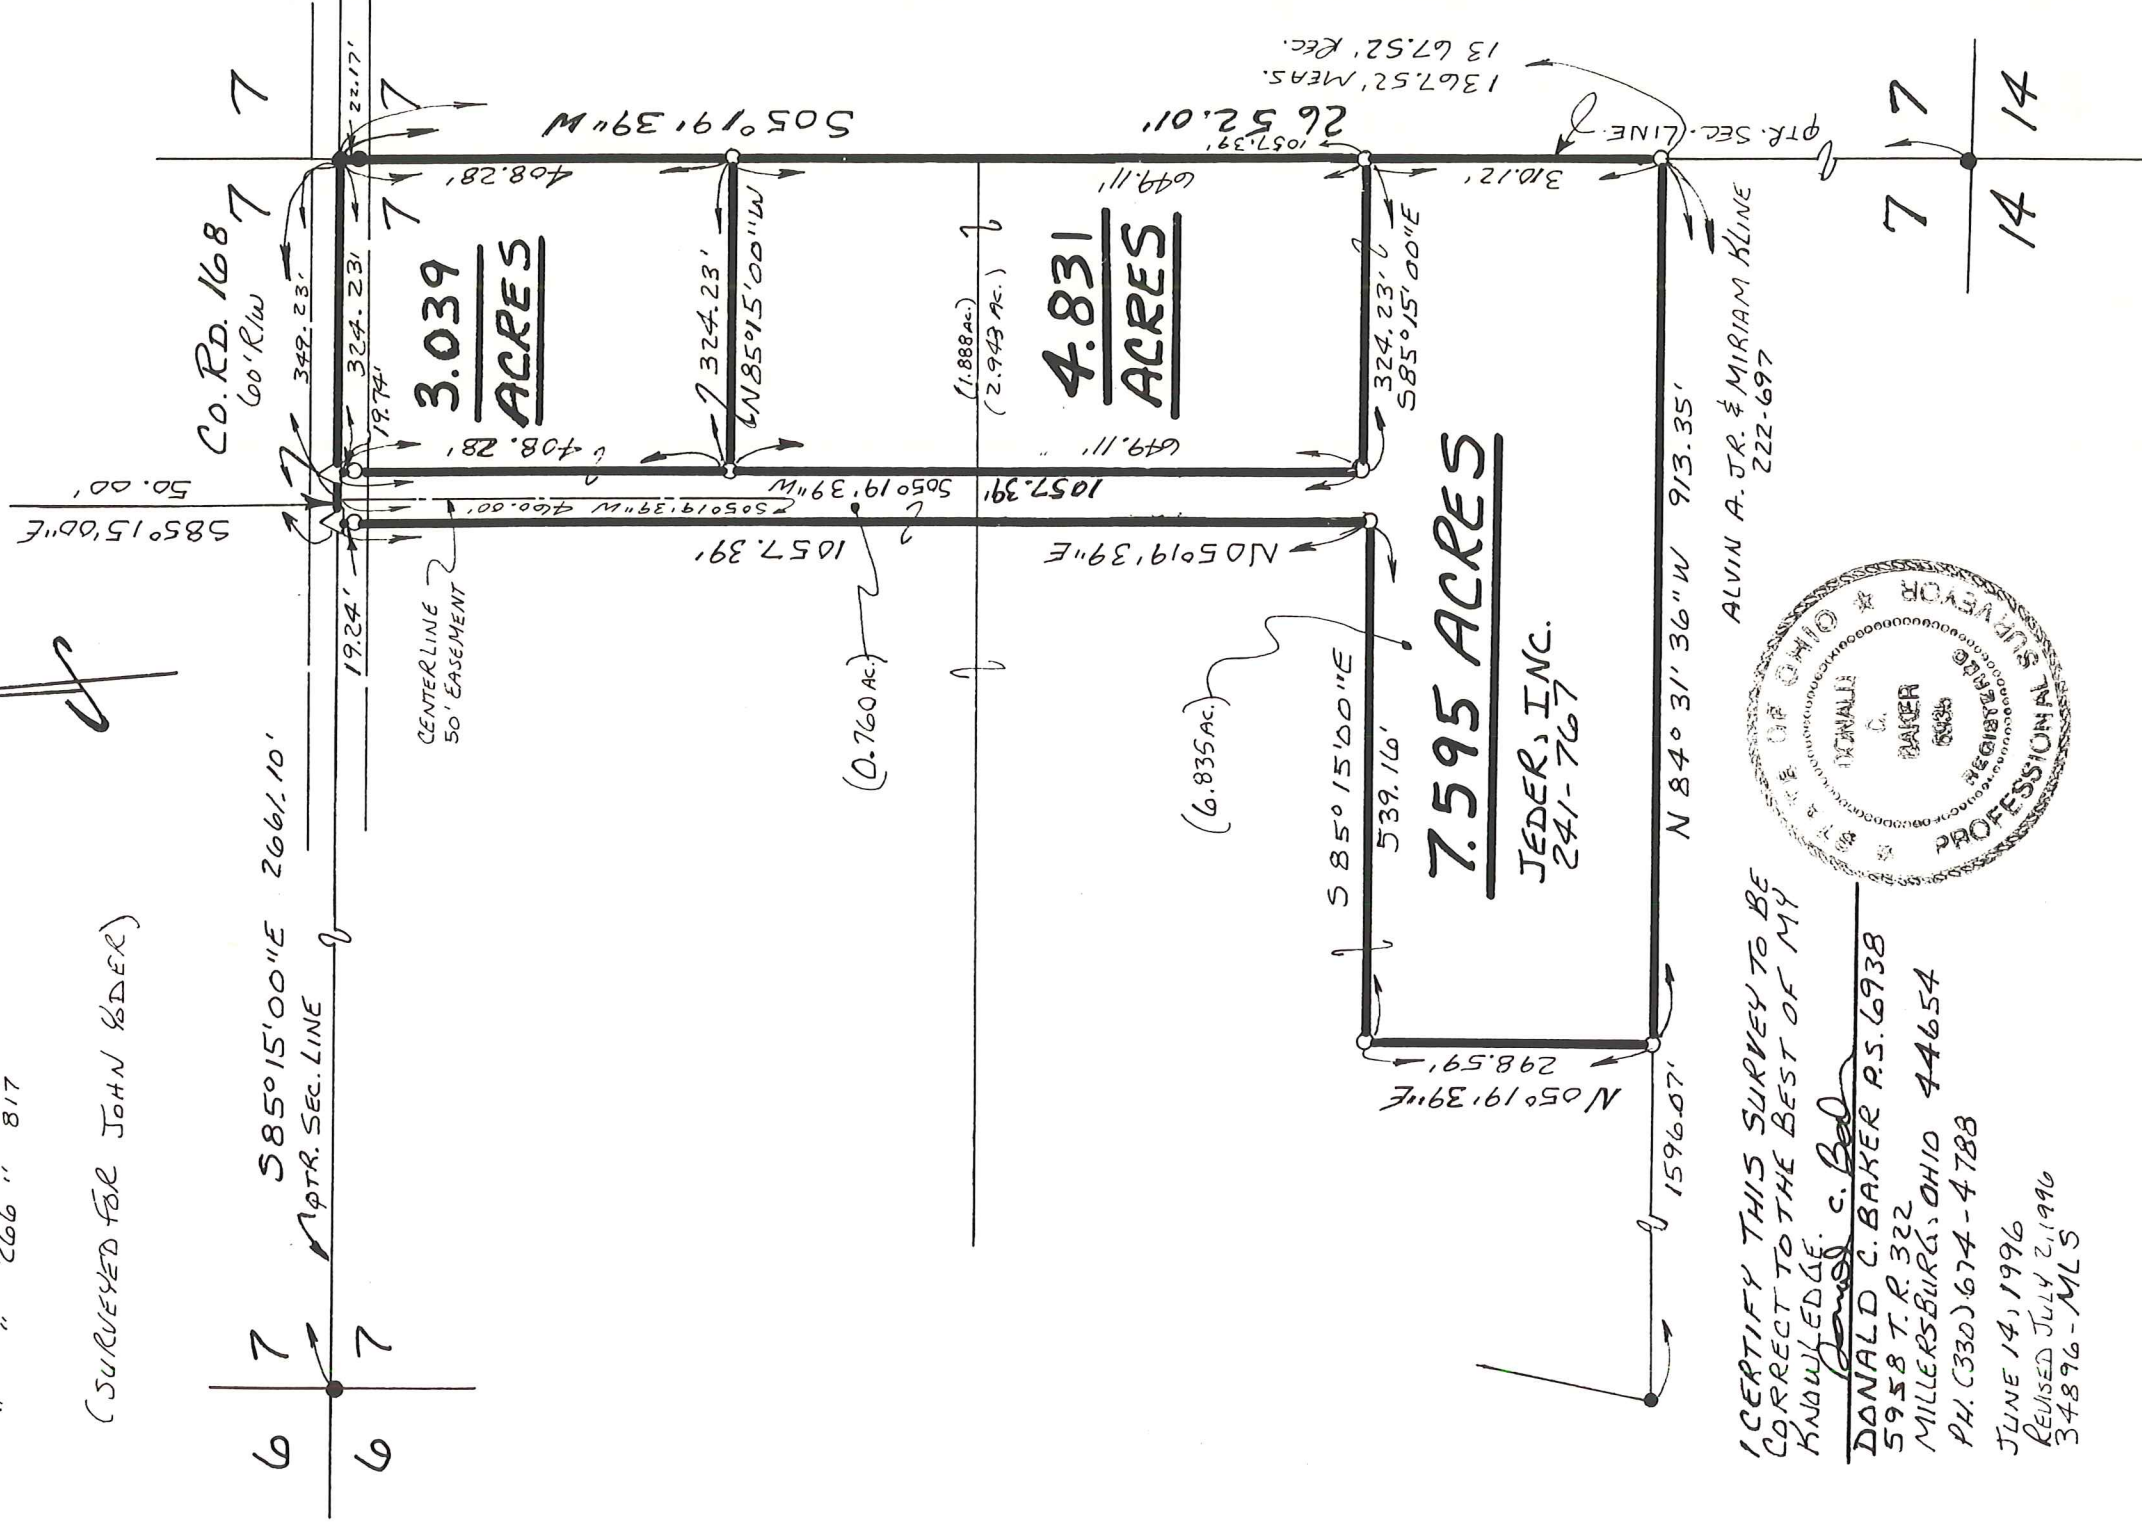

I CERTIFY THIS SURVEY TO BE
CORRECT TO THE BEST OF MY
KNOWLEDGE.

Donald C. Baker
DONALD C. BAKER P.S. 6938
5958 T. R. 322
MILLERSBURG, OHIO 44654
PH. (330) 674-4788

JUNE 14, 1996
REVISED JULY 2, 1996
34896 - M/S

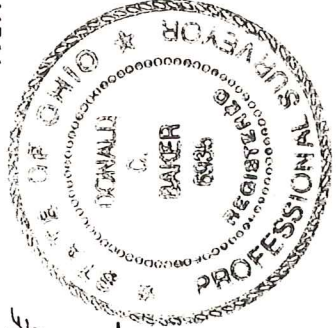

ALVIN A. JR. & MIRIAM KLINE
222-697