



Berlin Township, Holmes County
 Inlot 4, Village Of Berlin
 NW Qtr. Sec. 15, T-9N, R-5W

SE Cor
 Lot 108

EAST MAIN ST. 66'

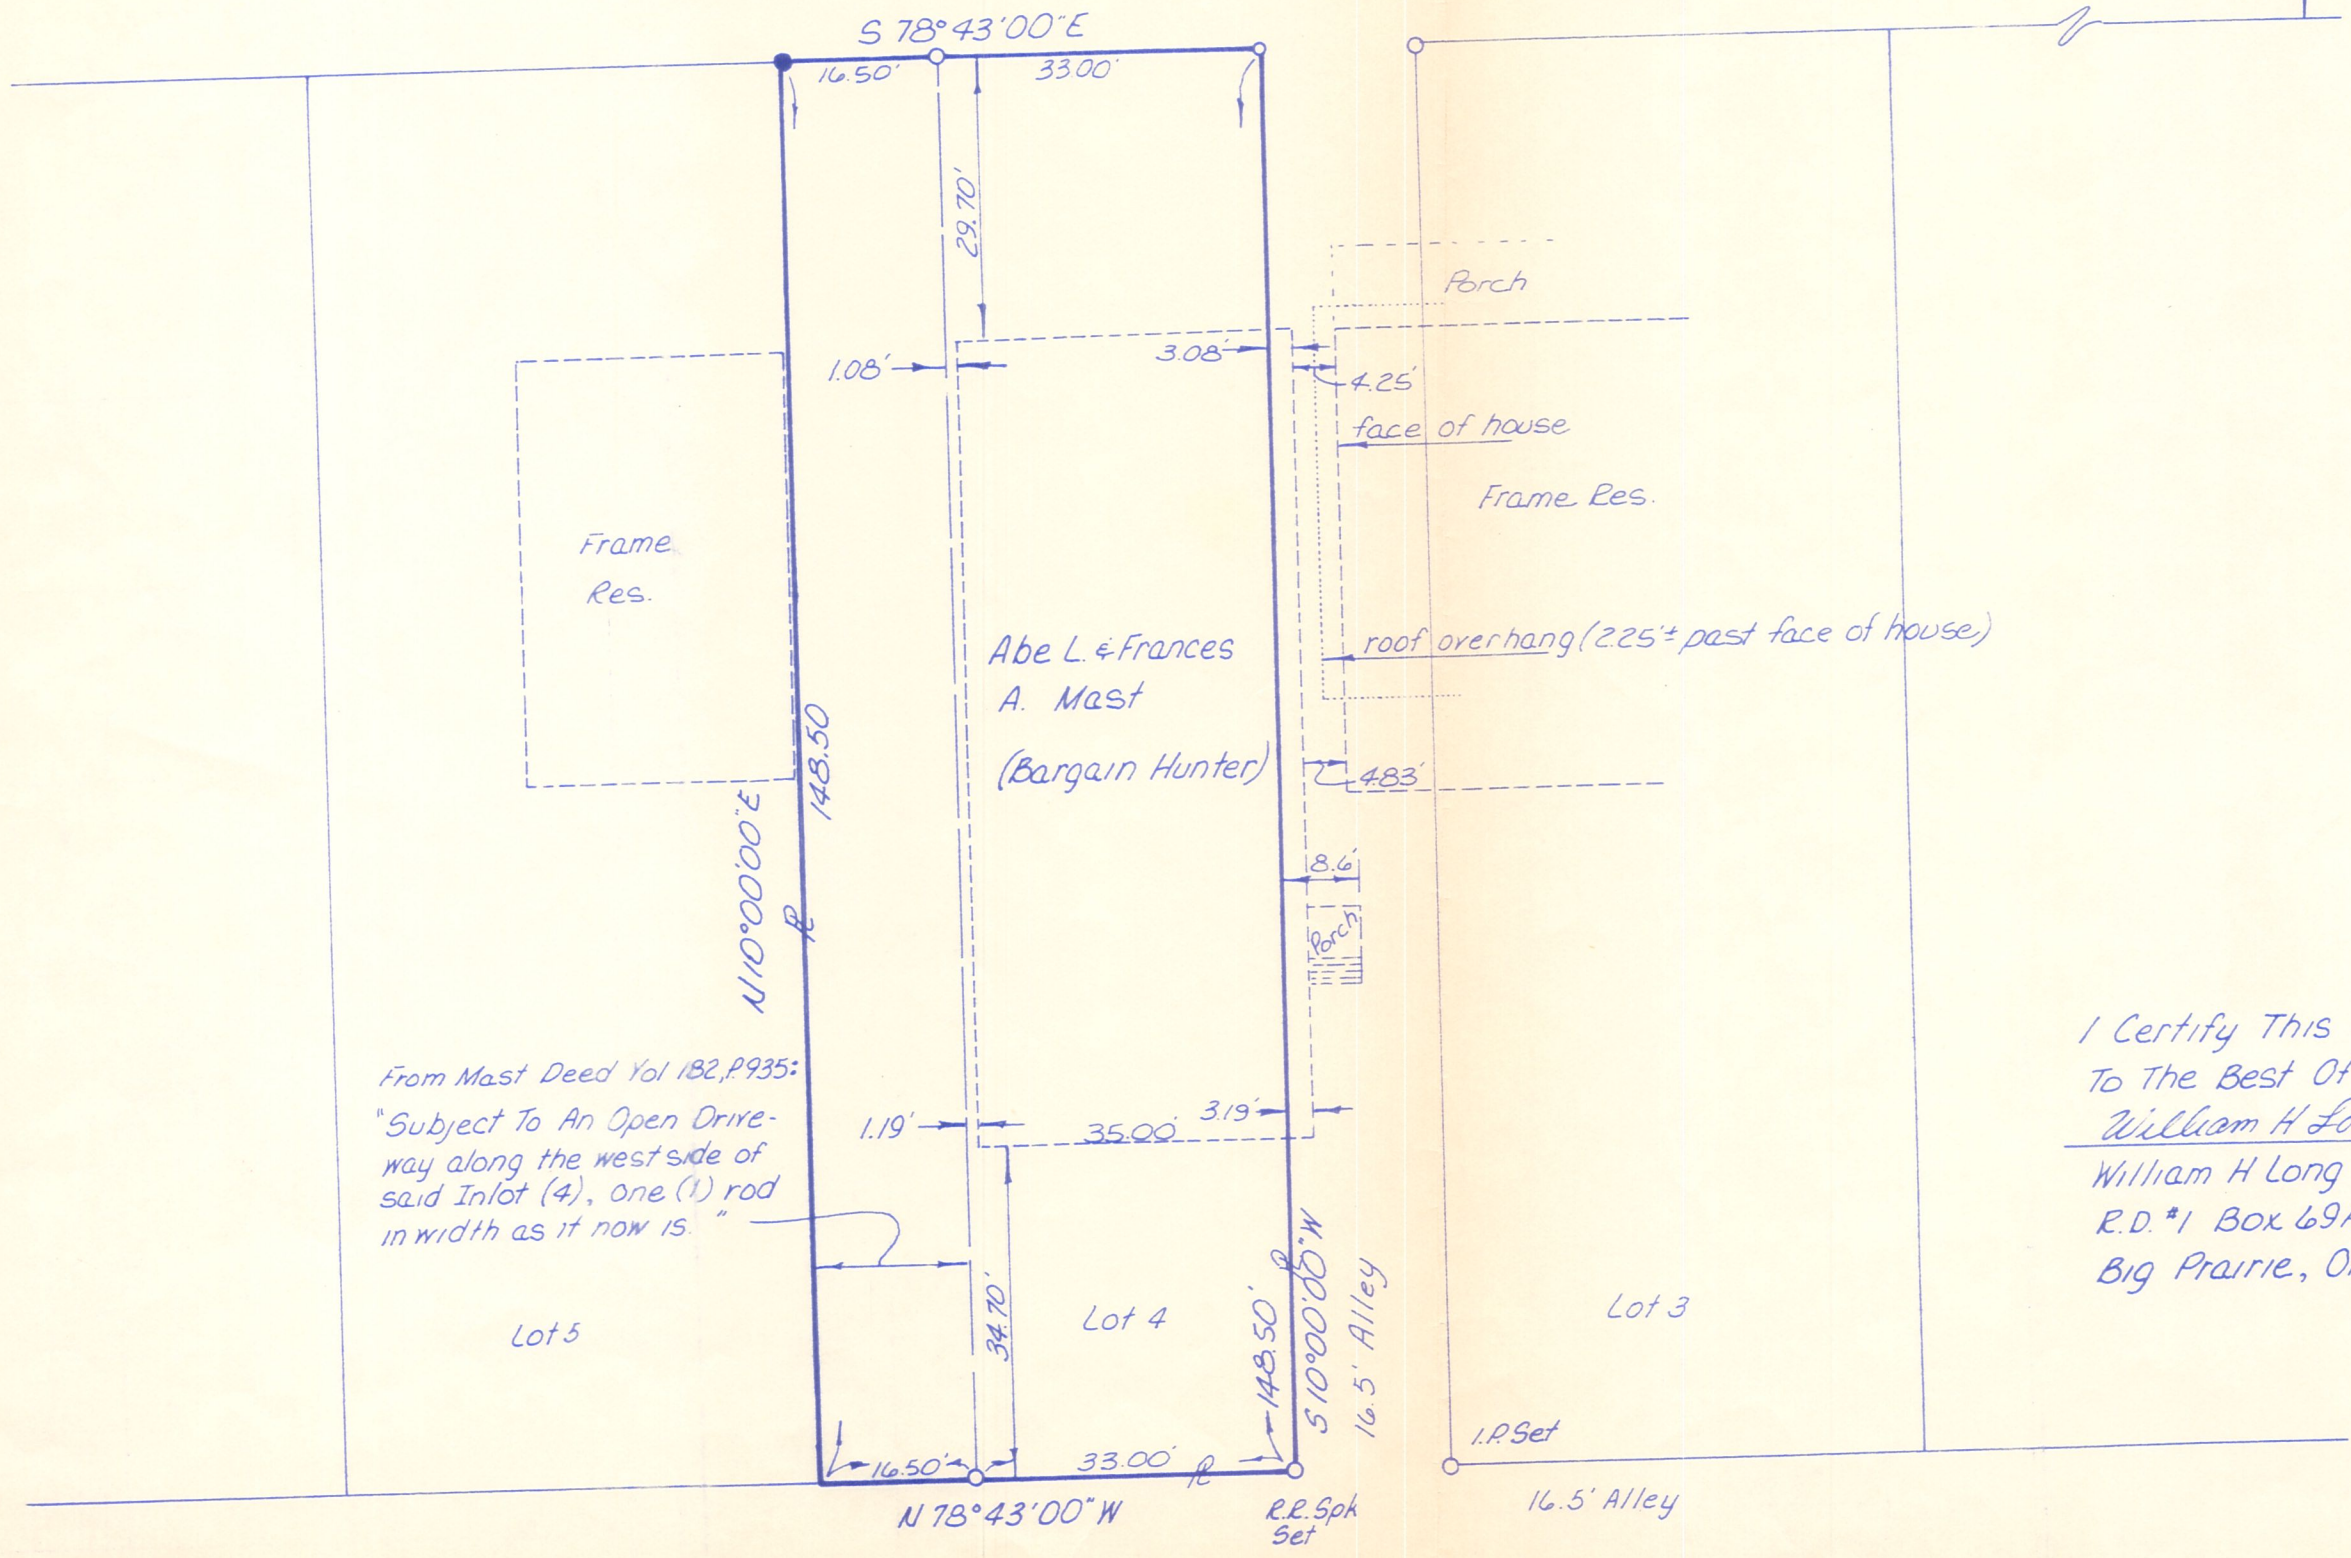

From Mast Deed Vol 182, P. 935:
 "Subject To An Open Drive-
 way along the west side of
 said Inlot (4), one (1) rod
 in width as it now is."

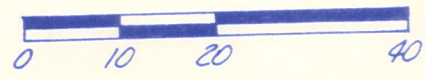

Scale: 1" = 20'

- Iron Pin Found
- Iron Pin Set
- P.K. Nail Set

I Certify This Survey To Be Correct
 To The Best Of My Knowledge
William H Long
 William H Long R.S. 6505 Nov. 4, 1981
 R.D. #1 Box 69A
 Big Prairie, Ohio 44611