


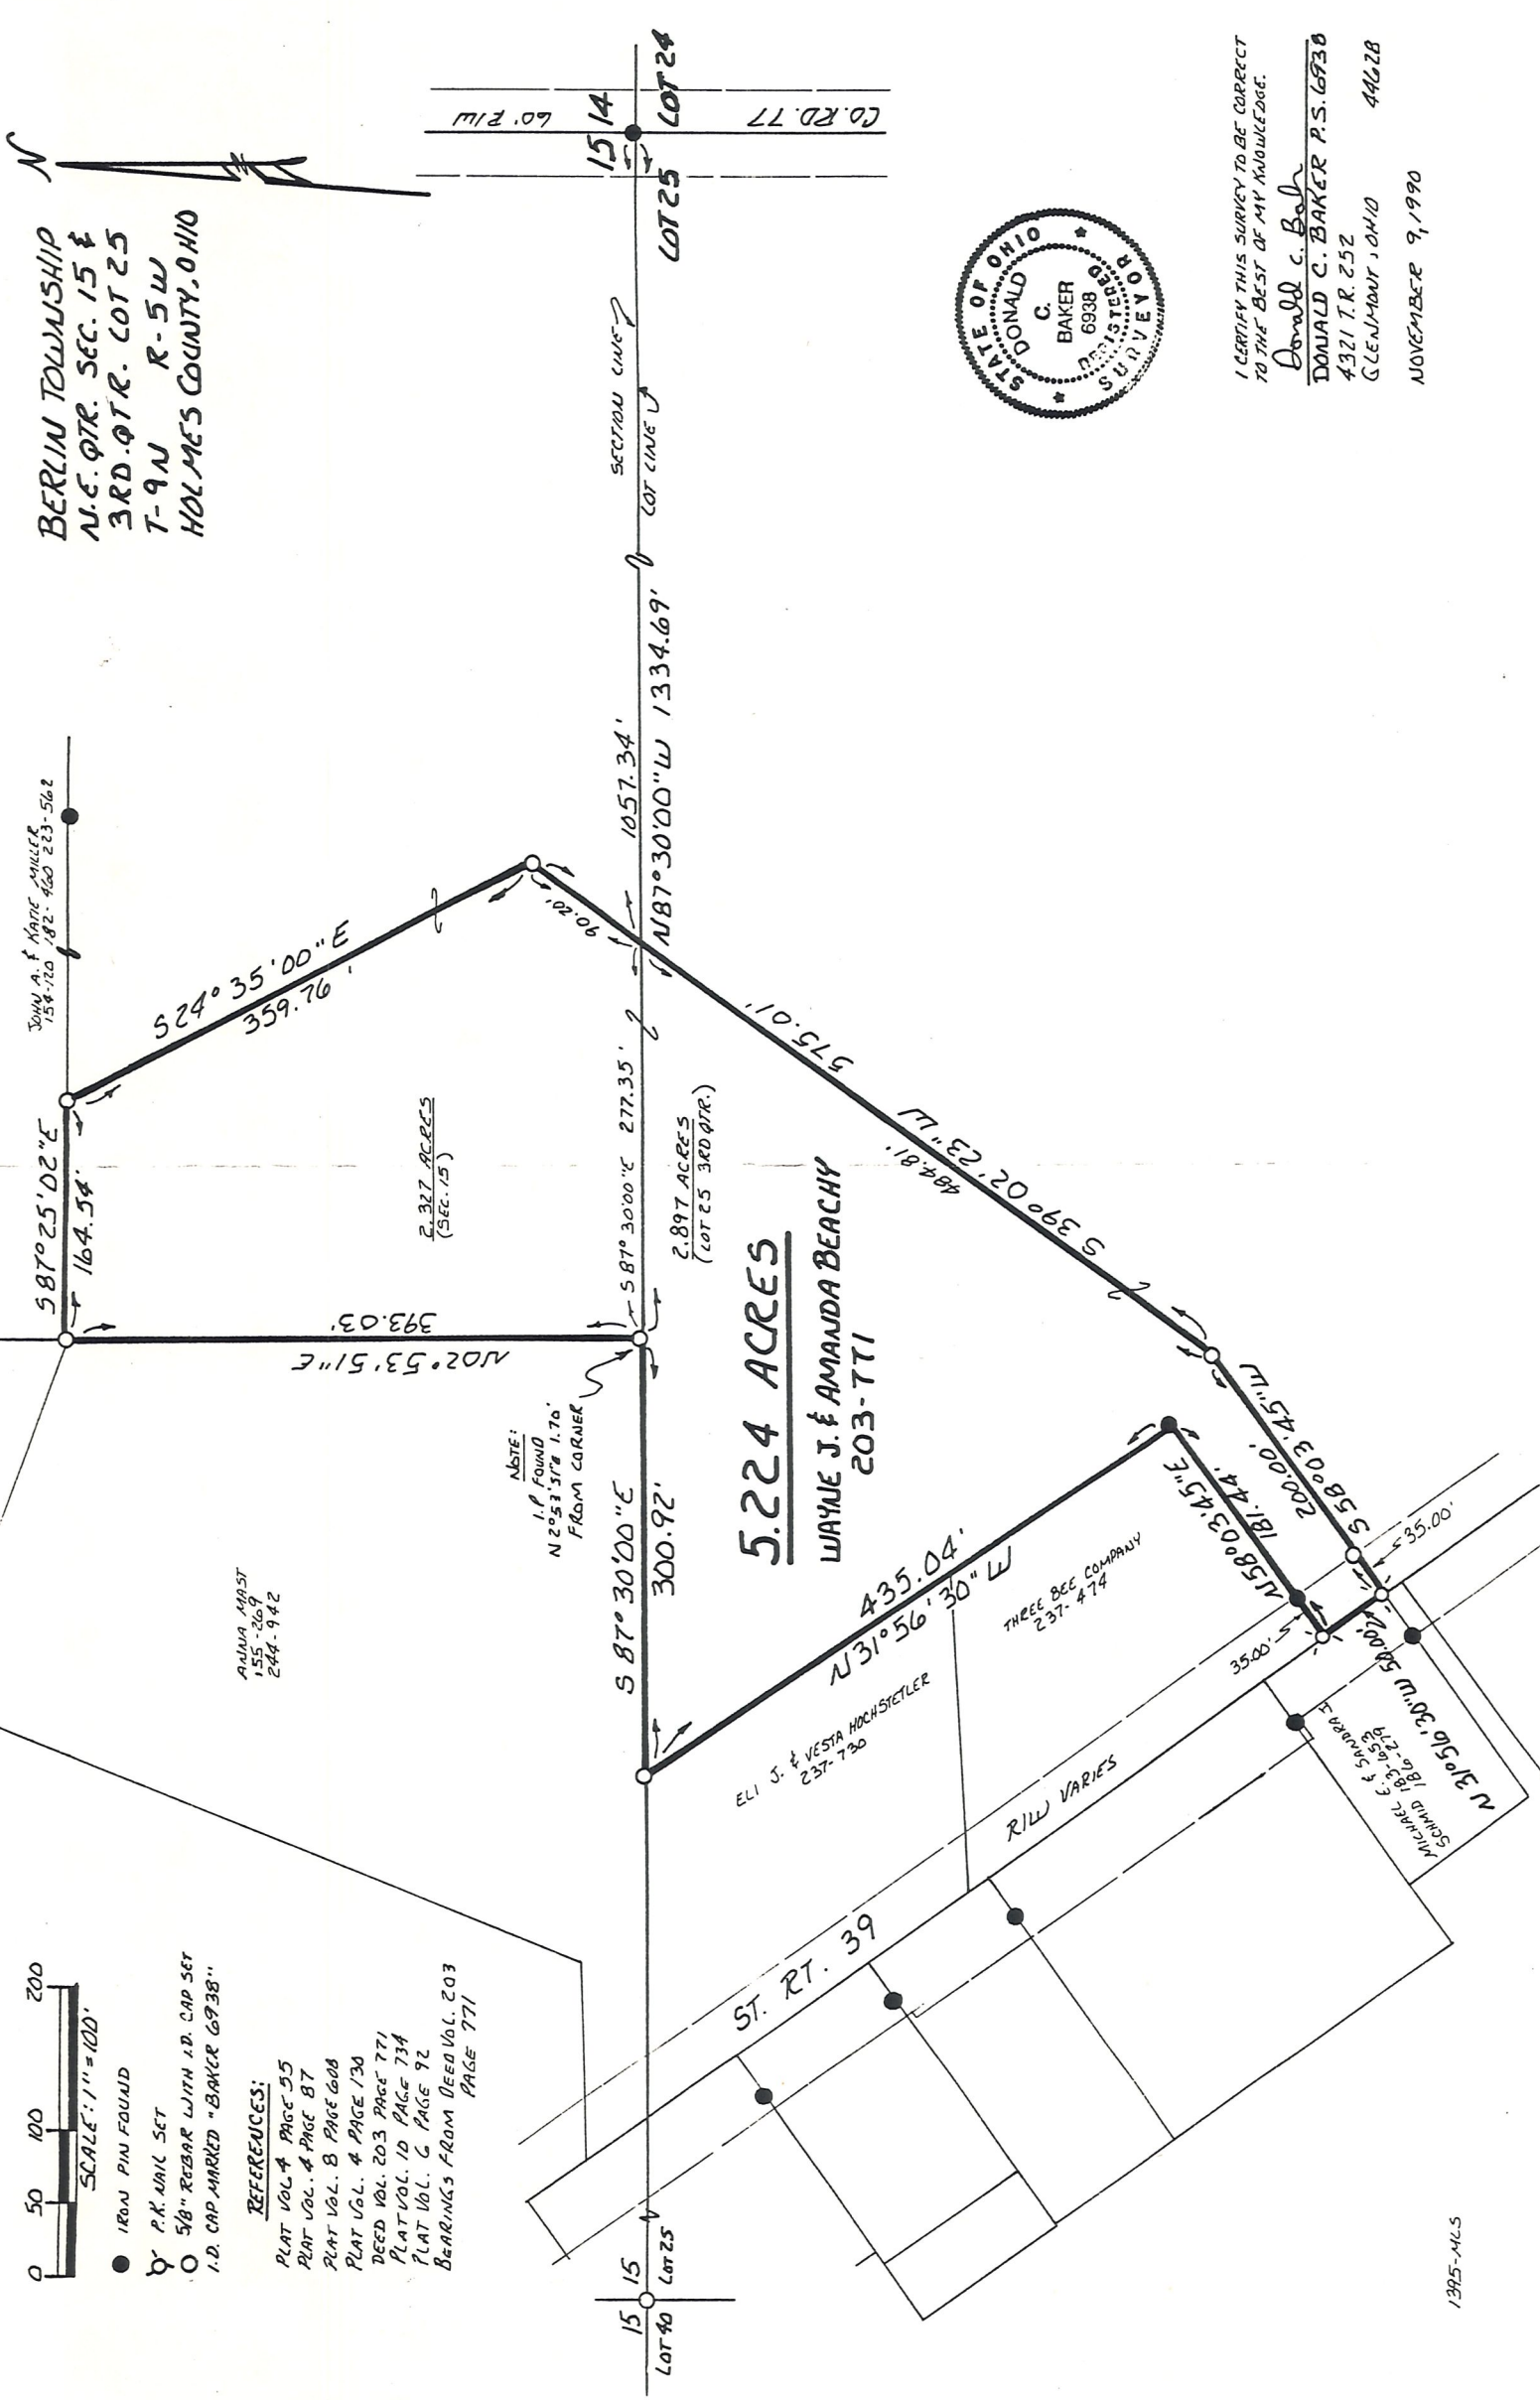

- IRON PIN FOUND
 - P.K. NAIL SET
 - 5/8" REBAR WITH I.D. CAP SET
 - I.D. CAP MARKED "BAKER 6938"
- REFERENCES:**
- PLAT VOL. 4 PAGE 55
 - PLAT VOL. 4 PAGE 87
 - PLAT VOL. 8 PAGE 608
 - PLAT VOL. 4 PAGE 130
 - DEED VOL. 203 PAGE 771
 - PLAT VOL. 10 PAGE 734
 - PLAT VOL. 6 PAGE 92
 - BEARINGS FROM DEED VOL. 203 PAGE 771



BERLIN TOWNSHIP
 N.E. QTR. SEC. 15 &
 3RD. QTR. LOT 25
 T-9N R-5W
 HOLMES COUNTY, OHIO



I CERTIFY THIS SURVEY TO BE CORRECT
 TO THE BEST OF MY KNOWLEDGE.

Donald C. Baker
 DONALD C. BAKER P.S. 6938
 4321 T.R. 252
 GLENMOUNT, OHIO 44628
 NOVEMBER 9, 1990