

VILLAGE OF BERLIN
MELVIN J. MILLER ALLOTMENT
(P.V. 3-66 B)
LOT 3

BERLIN TOWNSHIP
N.W. QTR. SECTION 15
T-9 N; R-5 W
HOLMES COUNTY, OHIO

SURVEYED FOR: DAVE MILLER

REFERENCES


- DEED VOL. 276 PAGE 957
- O.R. VOL. 7 PAGE 417
- O.R. VOL. 151 PAGE 869
- PLAT VOL. 2 PAGE 56
- PLAT VOL. 3 PAGE 66 B
- PLAT VOL. 18 PAGE 196
- BEARINGS FROM PLAT VOL. 18 PAGE 196

0 50 100




SCALE: 1"=50'

- 5/8" REBAR FOUND UNLESS OTHERWISE NOTED
- MAG NAIL SET
- 5/8" REBAR SET WITH I.D. CAP I.D. CAP MARKED "BAKER 6938"

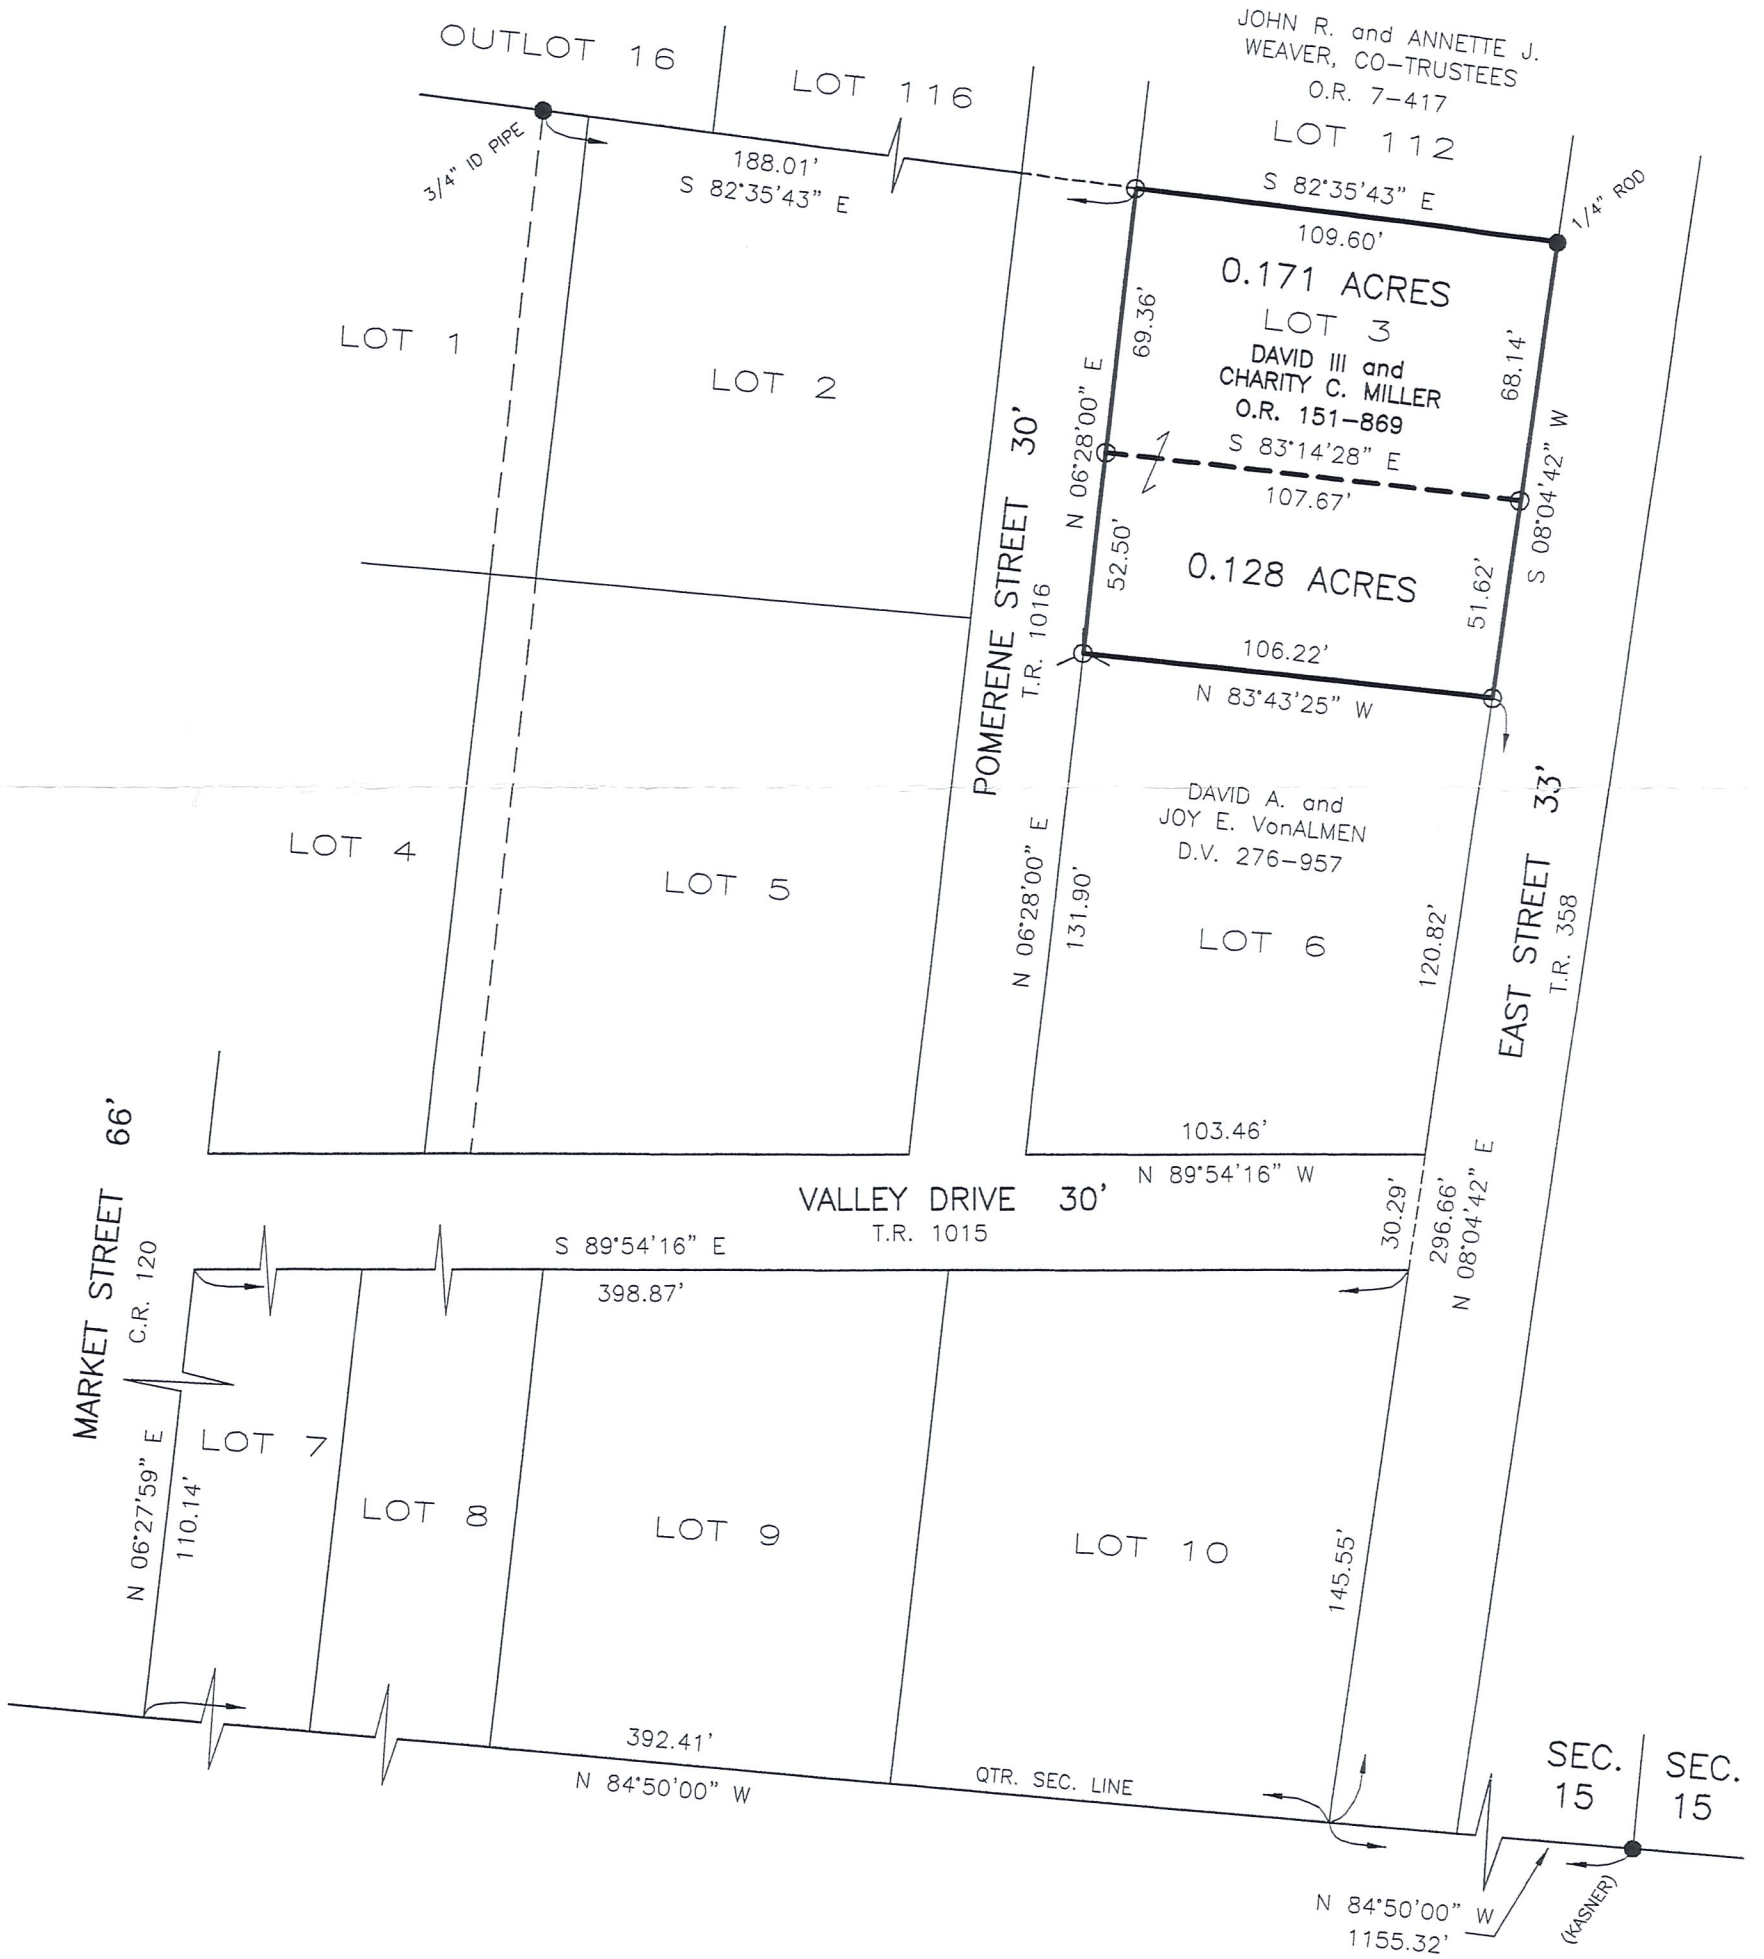

I CERTIFY THIS SURVEY TO BE CORRECT TO THE BEST OF MY KNOWLEDGE.

[Signature]
 JAMIE D. DARR P.S. 7755
 DATE: JUNE 12, 2007
 JDD/AEG
 FILE NAME: WORK3\S-113-07\ERZ

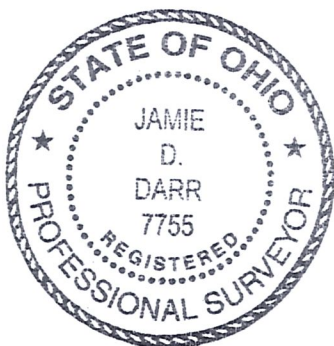

DONALD C. BAKER SURVEYING
 138 N. CLAY STREET
 MILLERSBURG, OHIO 44654
 PH. 330-674-4788
 FAX 330-674-6027