


VILLAGE OF BERLIN
 PART OF LOT 13
 BERLIN TOWNSHIP
 T-9 N; R-5 W
 HOLMES COUNTY, OHIO


SURVEYED FOR: JOHANNES SCHLABACH

REFERENCES

- O.R. VOL. 164 PAGE 423
- O.R. VOL. 199 PAGE 725
- PLAT VOL. 19 PAGE 1835
- PLAT VOL. 19 PAGE 1866
- BEARINGS FROM PLAT VOL. 19 PAGE 1866

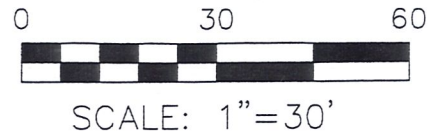

- ▲ R.R. SPIKE FOUND
- 5/8" REBAR FOUND UNLESS OTHERWISE NOTED
- △ R.R. SPIKE SET
- 5/8" REBAR SET WITH I.D. CAP I.D. CAP MARKED "BAKER 6938"

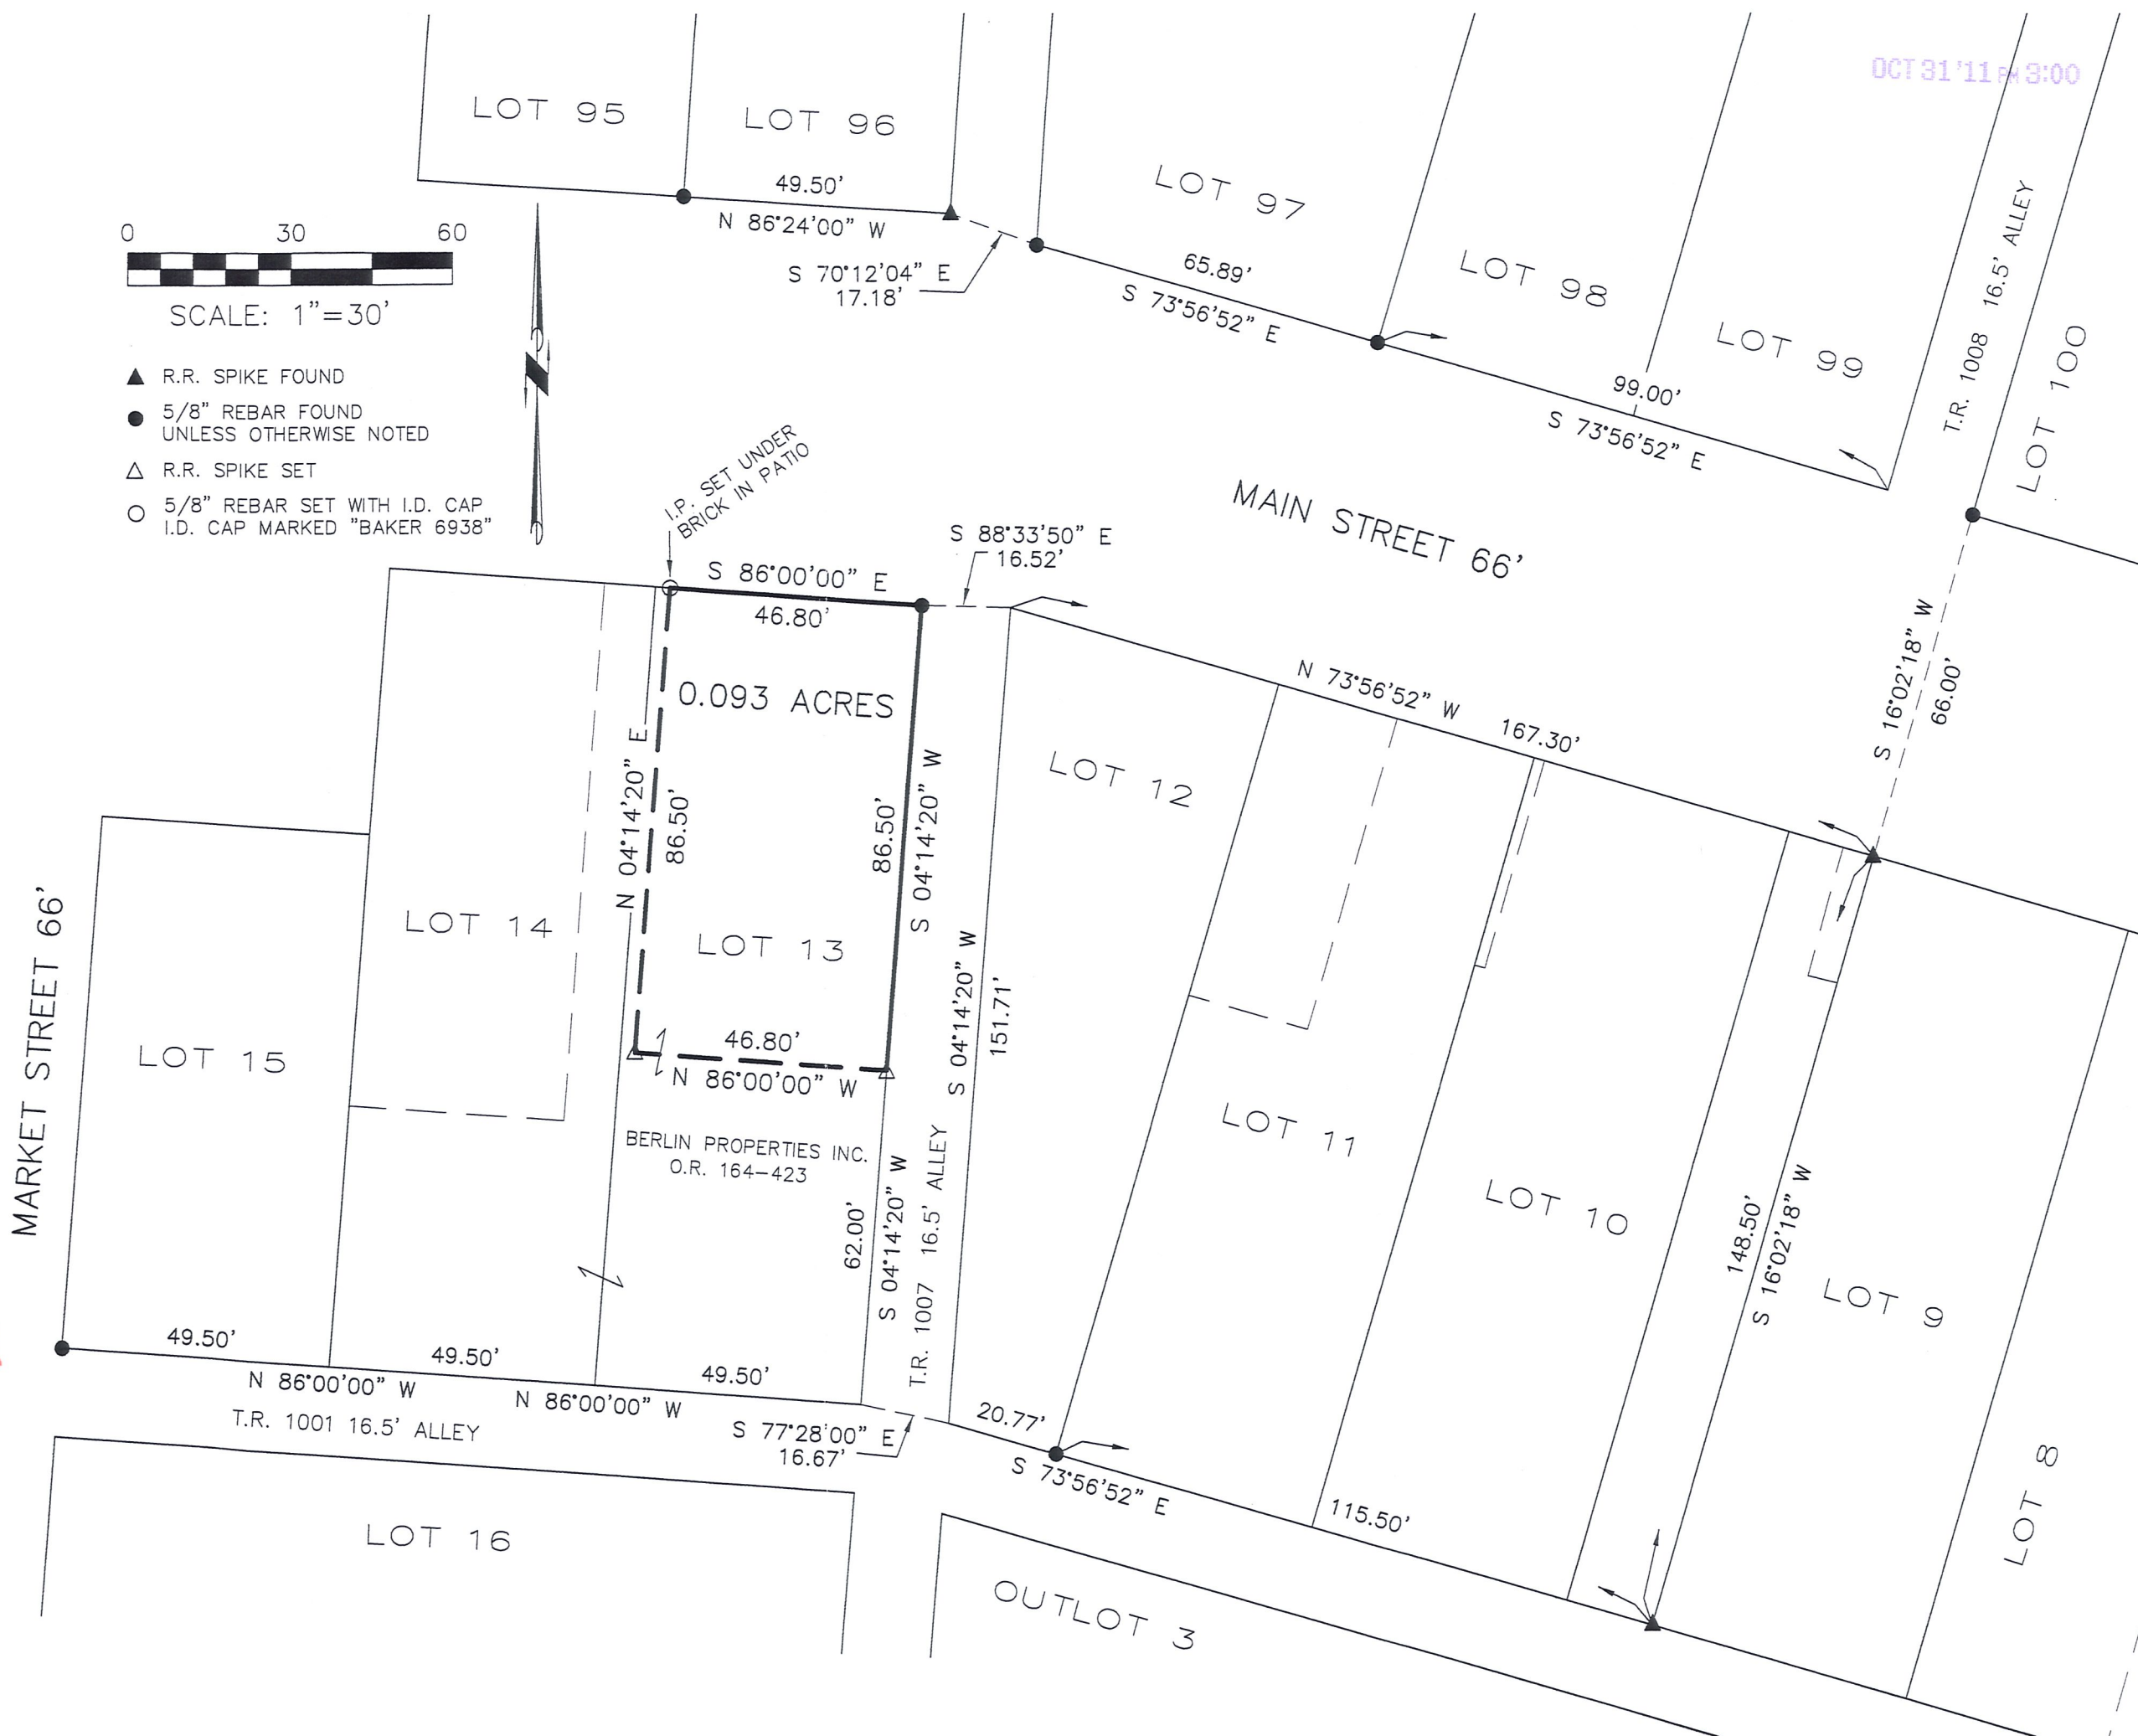

OCT 31 '11 11:30:00

I CERTIFY THIS SURVEY TO BE CORRECT TO THE BEST OF MY KNOWLEDGE.

AARON L. GERBER P.S. 8379
 DATE: OCT. 27, 2011
 ALG\KES
 FILE NAME: WORK3-2011\S-497-11\ALG



DONALD C. BAKER SURVEYING
 138 N. CLAY STREET
 MILLERSBURG, OHIO 44654
 PH. 330-674-4788
 FAX 330-674-6027

PRELIMINARY FOR REVIEW ONLY