


VILLAGE OF BERLIN  
LOT 12

BERLIN TOWNSHIP  
N.W. QTR. SECTION 15  
T-9 N; R-5 W  
HOLMES COUNTY, OHIO  
SURVEYED FOR: RAYMOND HAGOOD

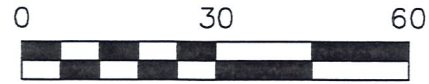



SCALE: 1"=30'

- DRILL HOLE FOUND
- ▲ R.R. SPIKE FOUND
- 5/8" REBAR FOUND  
UNLESS OTHERWISE NOTED
- P.K. NAIL SET
- △ R.R. SPIKE SET
- 5/8" REBAR SET WITH I.D. CAP  
I.D. CAP MARKED "BAKER 6938"

REFERENCES

O.R. VOL. 223 PAGE 3494  
O.R. VOL. 203 PAGE 1209  
O.R. VOL. 3 PAGE 127  
PLAT VOL. 19 PAGE 1835

BEARINGS FROM  
PLAT VOL. 19 PAGE 1835

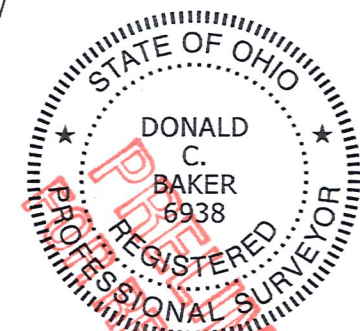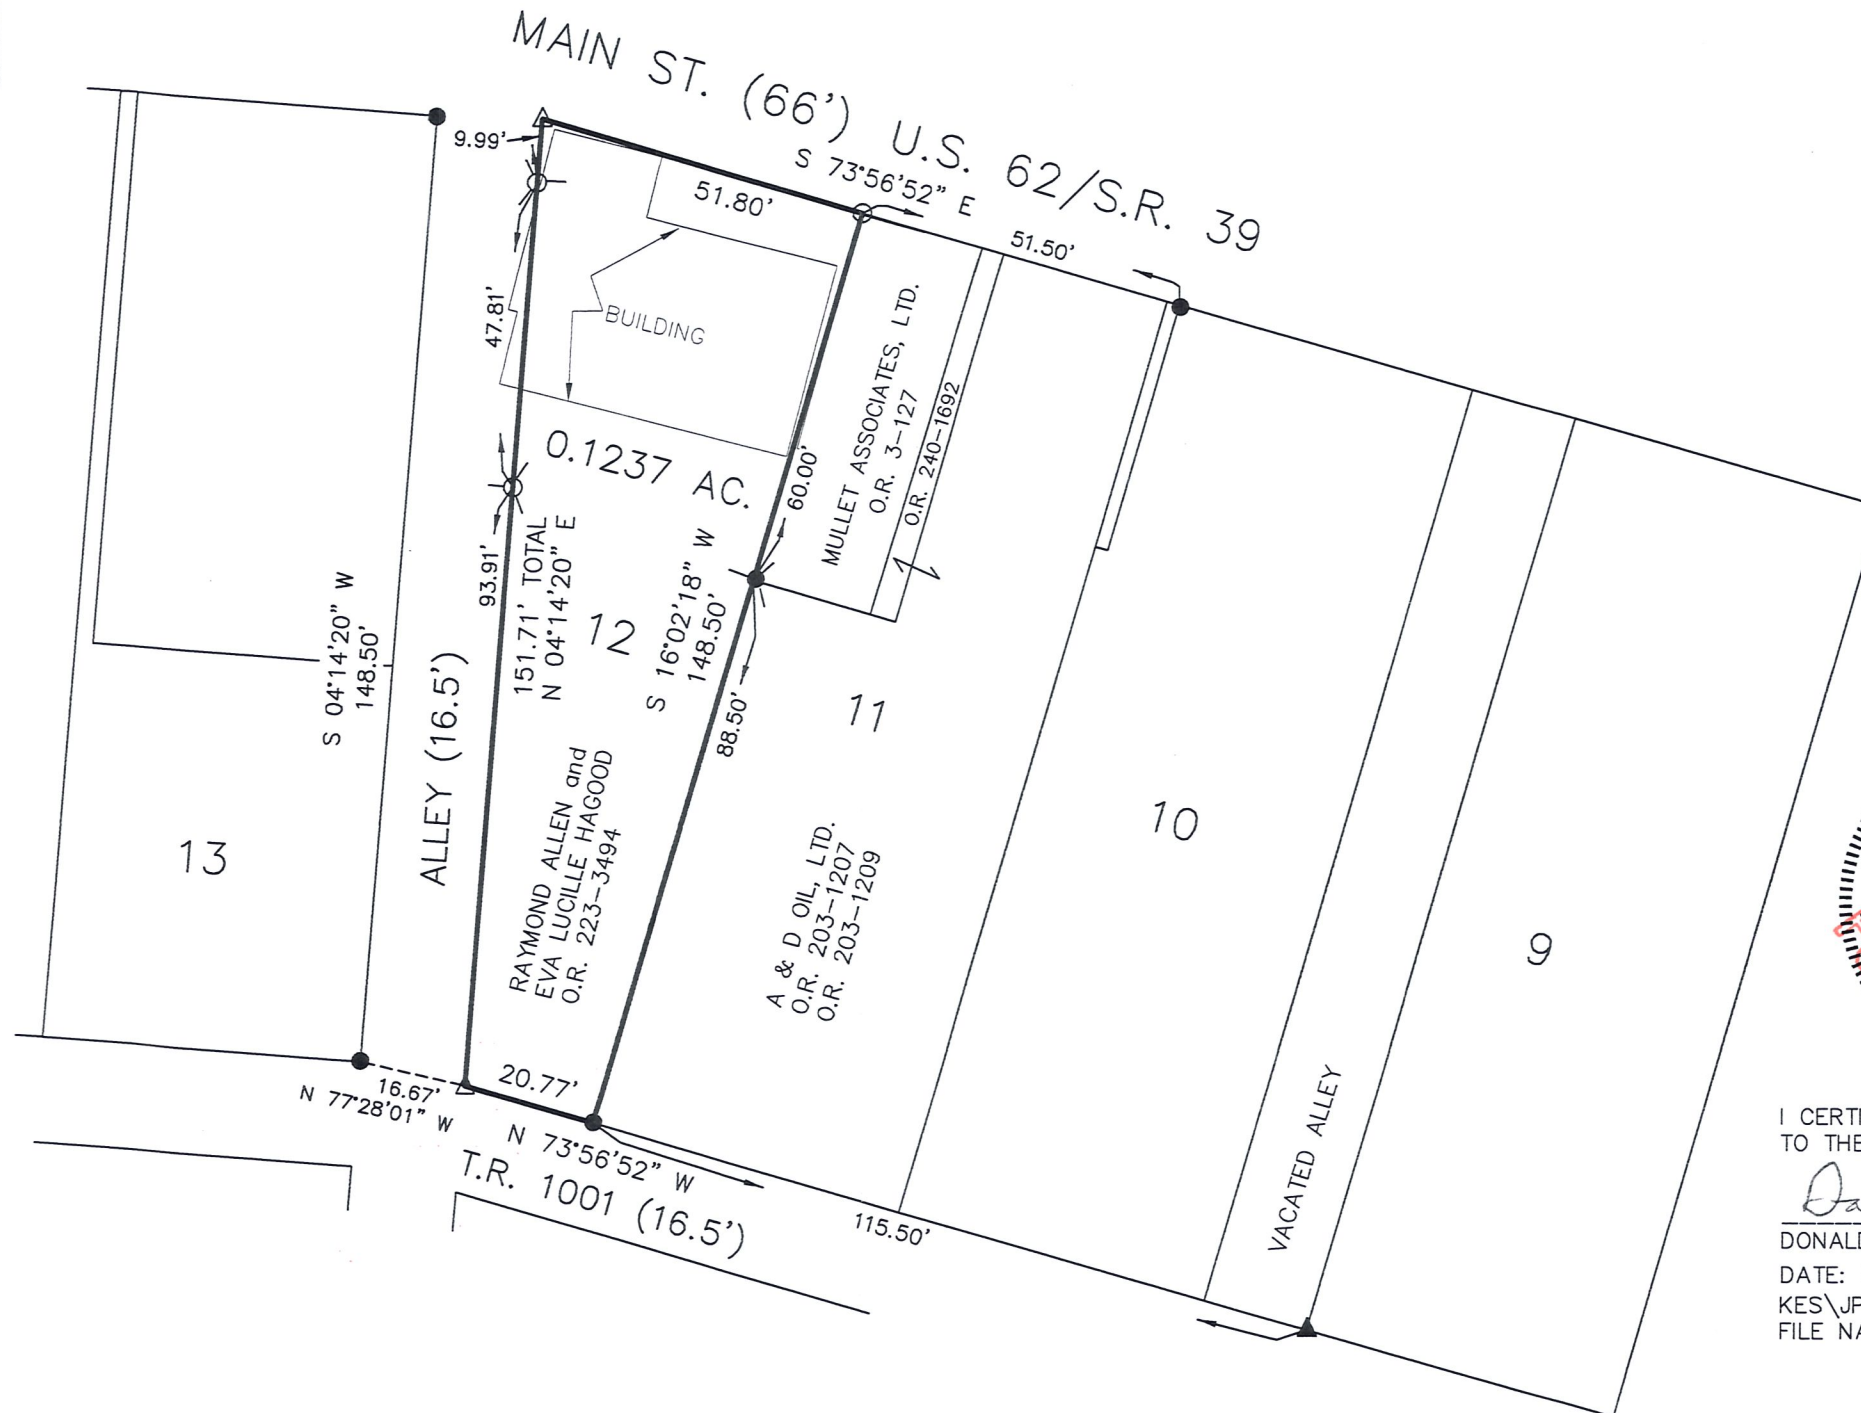

I CERTIFY THIS SURVEY TO BE CORRECT  
TO THE BEST OF MY KNOWLEDGE.

*Donald C. Baker*  
DONALD C. BAKER P.S. 6938

DATE: DEC. 8, 2015  
KES\JPD  
FILE NAME: WORK4\S-622-15

●  
DONALD C. BAKER SURVEYING  
138 N. CLAY STREET  
MILLERSBURG, OHIO 44654  
PH. 330-674-4788  
FAX 330-674-6027