

VILLAGE OF BERLIN
LOT 5

BERLIN TOWNSHIP
N.W. QTR. SECTION 15
T-9 N; R-5 W
HOLMES COUNTY, OHIO

SURVEYED FOR: DAVE KAUFMAN




SCALE: 1"=40'

- ▲ R.R. SPIKE FOUND
- DRILL HOLE FOUND
- 5/8" REBAR FOUND UNLESS OTHERWISE NOTED
- MAG NAIL FOUND
- 5/8" REBAR SET WITH I.D. CAP I.D. CAP MARKED "BAKER 6938"

REFERENCES

- O.R. VOL. 243 PAGE 2611
- PLAT VOL. 9 PAGE 219
- PLAT VOL. 12 PAGE 203
- PLAT VOL. 12 PAGE 359
- PLAT VOL. 14 PAGE 9
- PLAT VOL. 19 PAGE 1835
- PLAT VOL. 19 PAGE 1866
- PLAT VOL. 19 PAGE 2449
- BEARINGS FROM PLAT VOL. 19 PAGE 2449

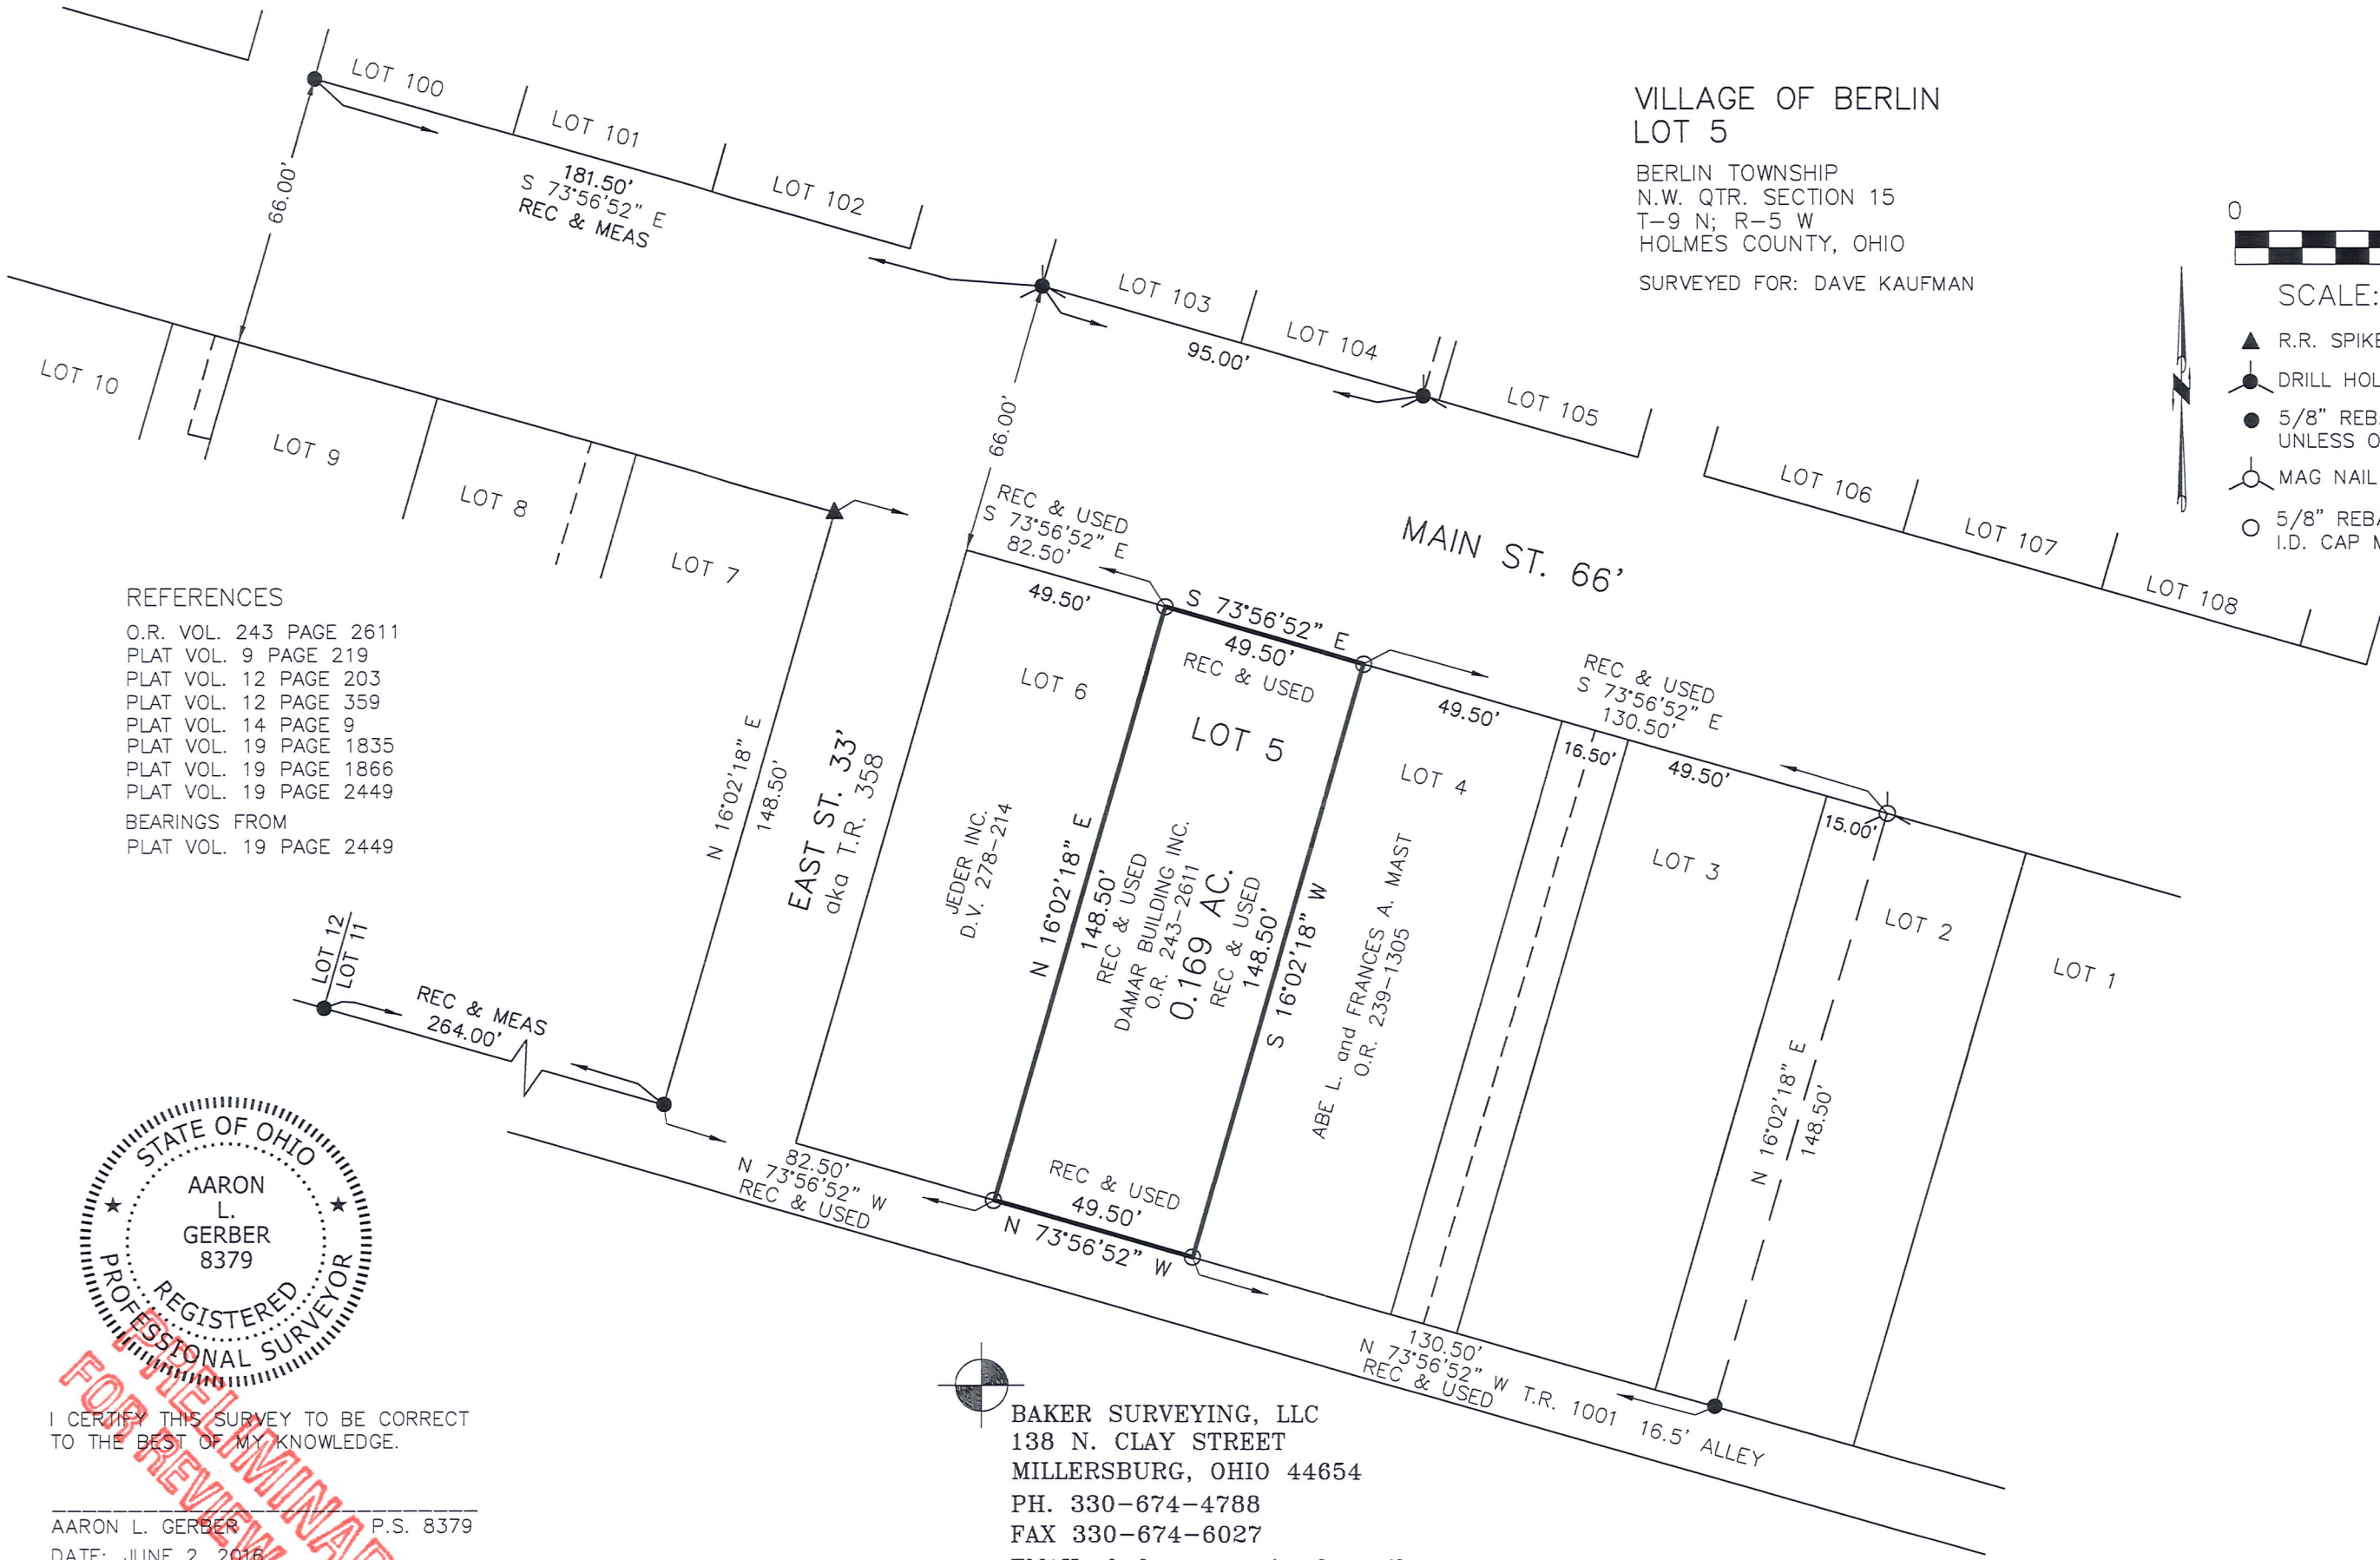

I CERTIFY THIS SURVEY TO BE CORRECT TO THE BEST OF MY KNOWLEDGE.

AARON L. GERBER P.S. 8379
 DATE: JUNE 2, 2016
 ALG
 FILE NAME: WORK5\S-236-16\ALG



BAKER SURVEYING, LLC
 138 N. CLAY STREET
 MILLERSBURG, OHIO 44654
 PH. 330-674-4788
 FAX 330-674-6027
 EMAIL: bakersurveying@gmail.com

FOR FIELD REVIEW ONLY