


VILLAGE OF BERLIN  
PART OF OUTLOT 14  
PART OF LOT 55

BERLIN TWP., T-9 N.; R-5 W  
N.W. QTR. SECTION 15  
HOLMES COUNTY, OHIO

SURVEYED FOR:  
UNITED DAYSPRING  
MENNONITE CHURCH, INC.

- REFERENCES
- O.R. VOL. 192 PAGE 2693
  - O.R. VOL. 204 PAGE 2620
  - O.R. VOL. 205 PAGE 2560
  - PLAT VOL. 16 PAGE 980
  - BEARINGS ASSUMED

BAKER SURVEYING, LLC  
138 N. CLAY STREET  
MILLERSBURG, OHIO 44654  
PH. 330-674-4788  
FAX 330-674-6027  
EMAIL: bakersurveying@gmail.com

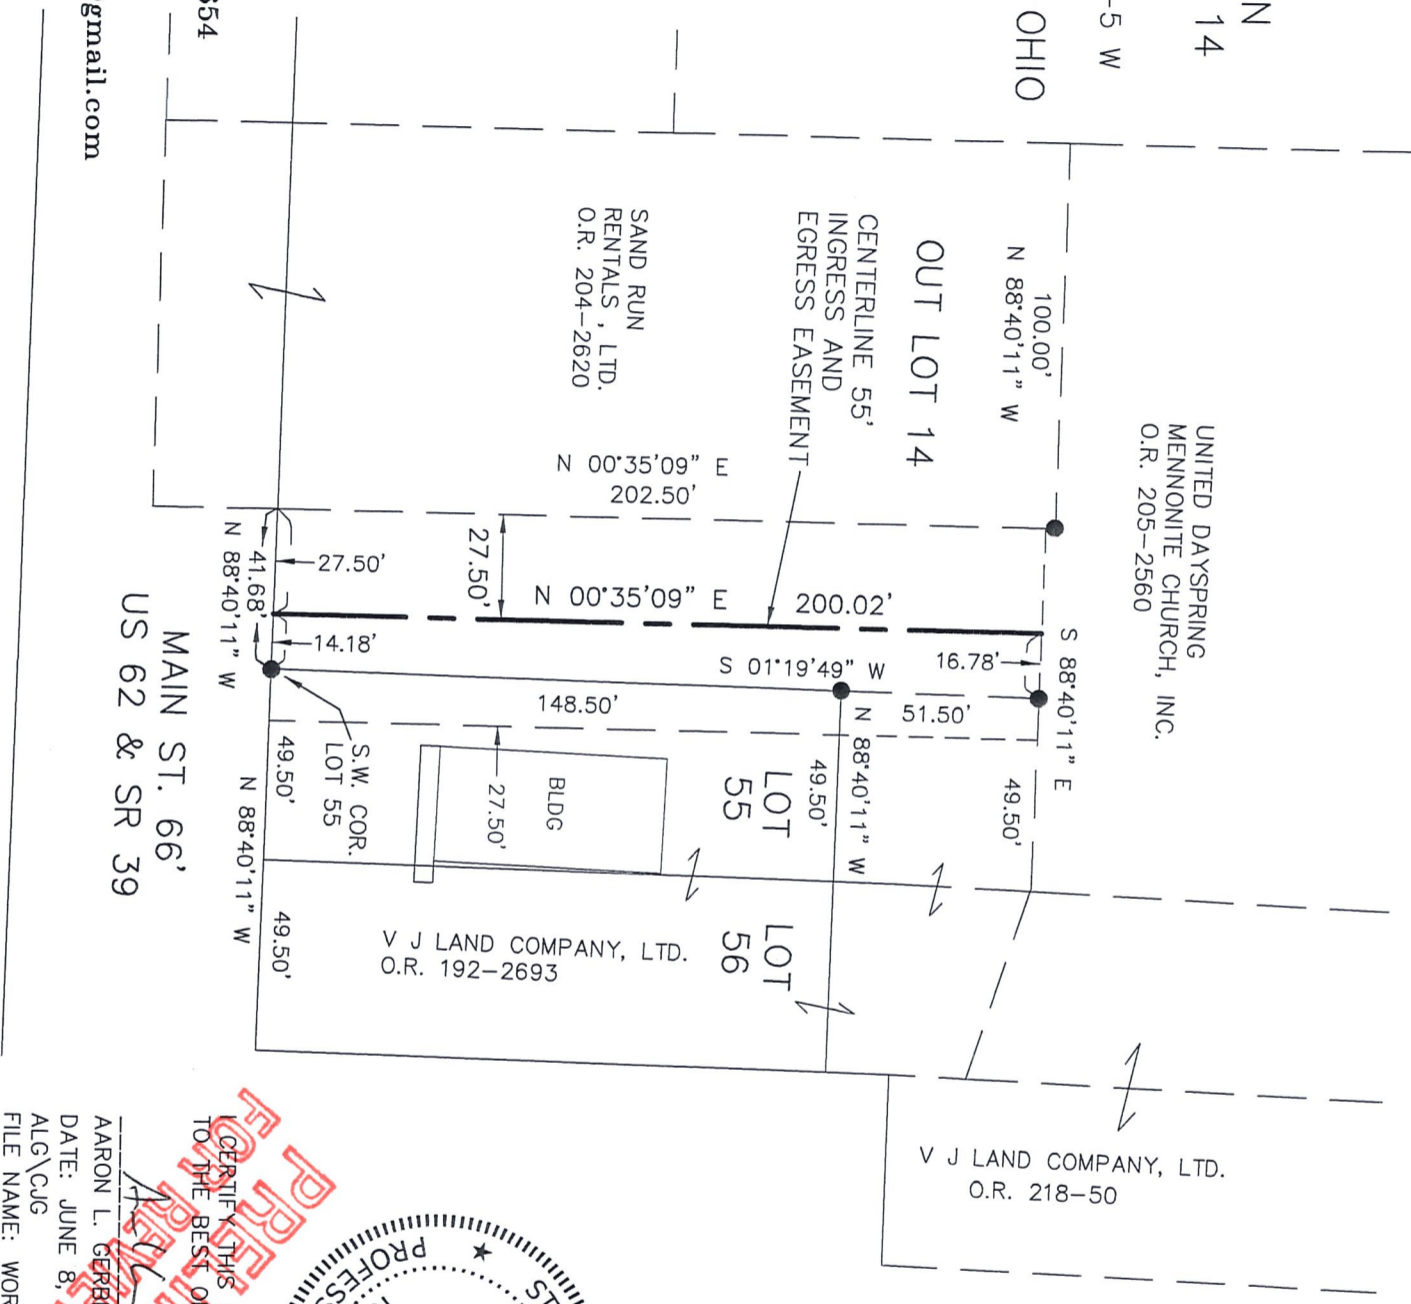

UNITED DAYSPRING  
MENNONITE CHURCH, INC.  
O.R. 205-2560

V J LAND COMPANY, LTD.  
O.R. 218-50

V J LAND COMPANY, LTD.  
O.R. 192-2693

MAIN ST. 66'  
US 62 & SR 39



SCALE: 1" = 50'

- 5/8" REBAR FOUND UNLESS OTHERWISE NOTED
- 5/8" REBAR SET WITH I.D. CAP I.D. CAP MARKED "BAKER 6938"



I CERTIFY THIS SURVEY TO BE CORRECT TO THE BEST OF MY KNOWLEDGE.

AARON L. GERBER  
DATE: JUNE 8, 2016  
ALG\CJG  
FILE NAME: WORK5\S-302-16  
P.S. 8379

FOR PRELIMINARY ONLY