



ROAD DEDICATION PLAT

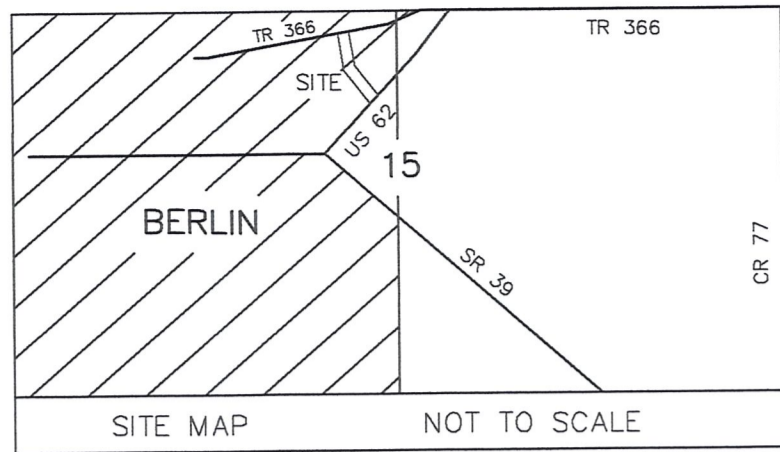

VILLAGE OF BERLIN
OUT LOT 7
BERLIN TOWNSHIP
N.W. QTR. SECTION 15
T-9 N; R-5 W
HOLMES COUNTY, OHIO



SURVEYED FOR: JEDER, INC.

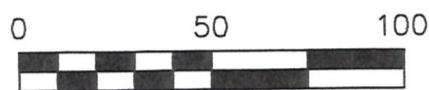

- STONE FOUND
- 5/8" REBAR FOUND UNLESS OTHERWISE NOTED
- MAG NAIL SET
- 5/8" REBAR SET WITH I.D. CAP I.D. CAP MARKED "BAKER 6938"

REFERENCES

- DEED VOL. 244 PAGE 181
- O.R. VOL. 53 PAGE 839
- O.R. VOL. 169 PAGE 2021
- O.R. VOL. 199 PAGE 3408
- O.R. VOL. 256 PAGE 6852
- O.R. VOL. 184 PAGE 2614
- PLAT VOL. 2 PAGE 290
- PLAT VOL. 2 PAGE 411
- PLAT VOL. 18 PAGE 875
- PLAT VOL. 19 PAGE 1146
- BEARINGS FROM PLAT VOL. 2 PAGE 290

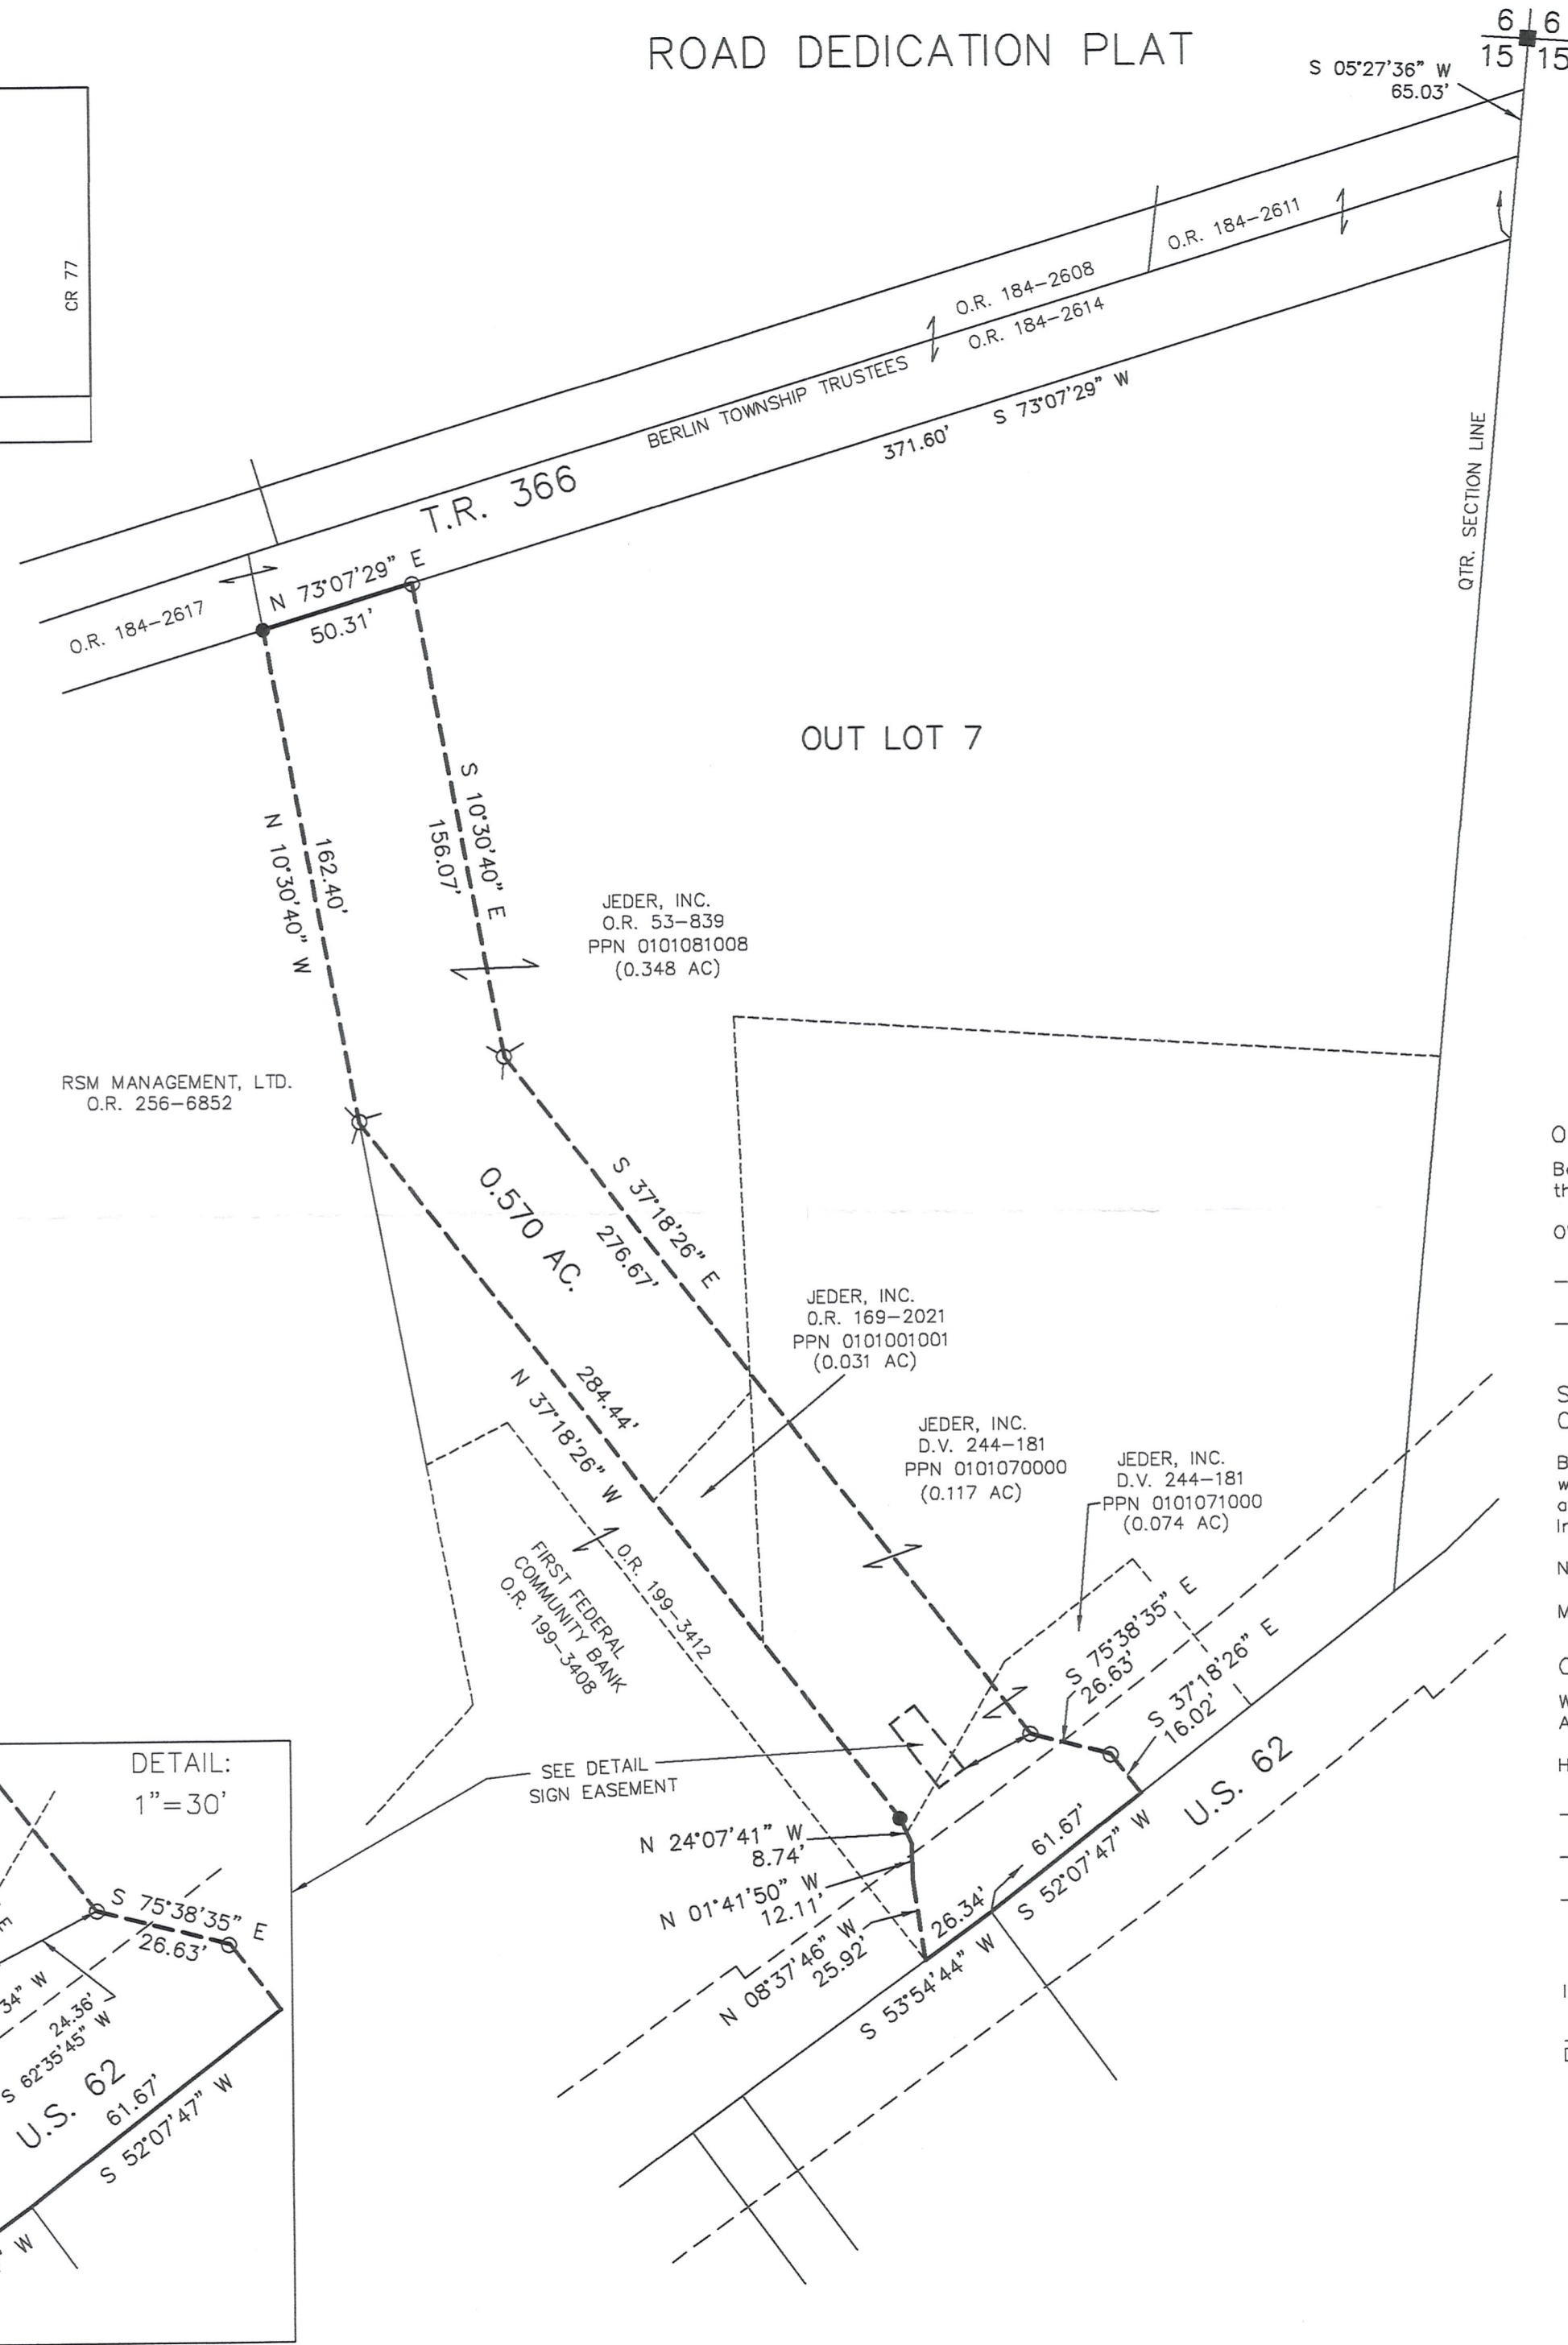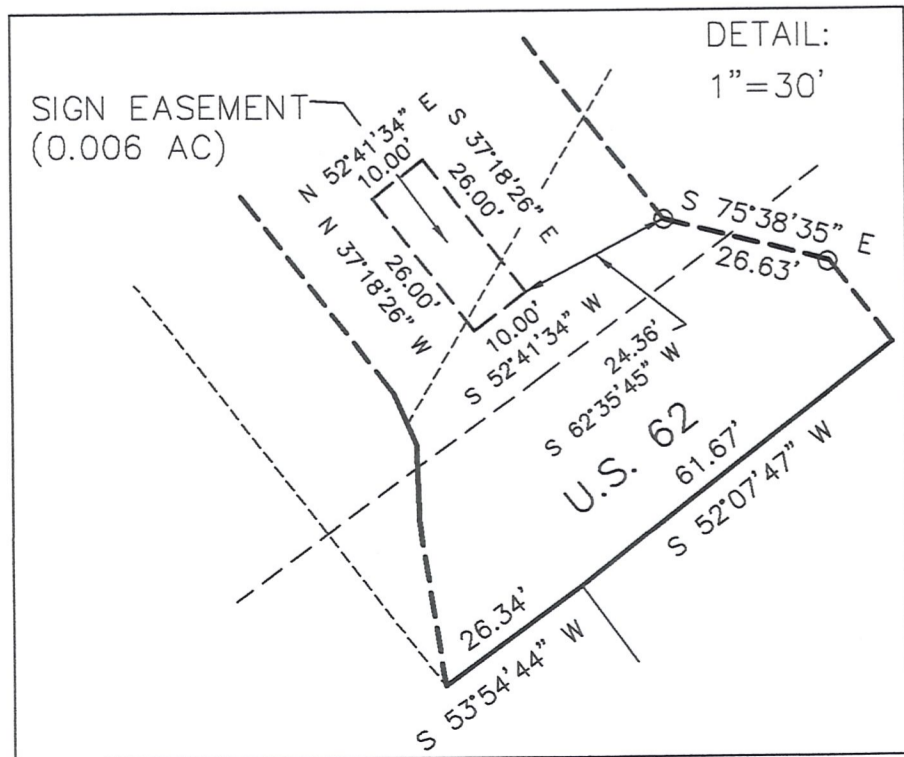

OWNERS DEDICATION

Be it remembered that we, the undersigned, owners of the land shown hereon, do hereby acknowledge this plat to be our free act and deed, and dedicate the land shown hereon to public use forever.

OWNER _____ WITNESS _____

STATE OF OHIO
COUNTY OF HOLMES

Before me, _____, a notary public in said county, personally appeared the above who acknowledge that they did sign the foregoing instrument and that the same is their own free act and deed. In testimony whereof, I hereby set my hand and seal this ____ day of _____, 2018.

Notary Public _____
My commission Expires _____


COMMISSIONERS APPROVAL

We, the Holmes County Commissioners, hereby accept the dedication of the road shown hereon. Approved this ____ day of _____, 2018.

Holmes County Commissioners _____ Resolution # _____

I certify this survey to be correct to the best of my knowledge.

Donald C. Baker _____ P.S. 6938

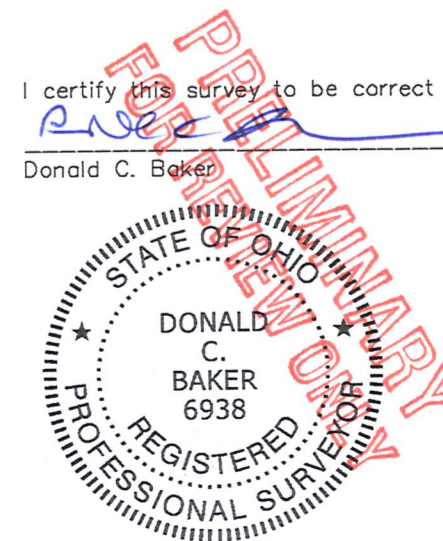

BAKER SURVEYING, LLC
138 N. CLAY STREET
MILLERSBURG, OHIO 44654
PH. 330-674-4788
FAX 330-674-6027
DATE: MARCH 5, 2018
FDB\ALG
FILE NAME: WORK4\S-136-17