



ROAD DEDICATION PLAT

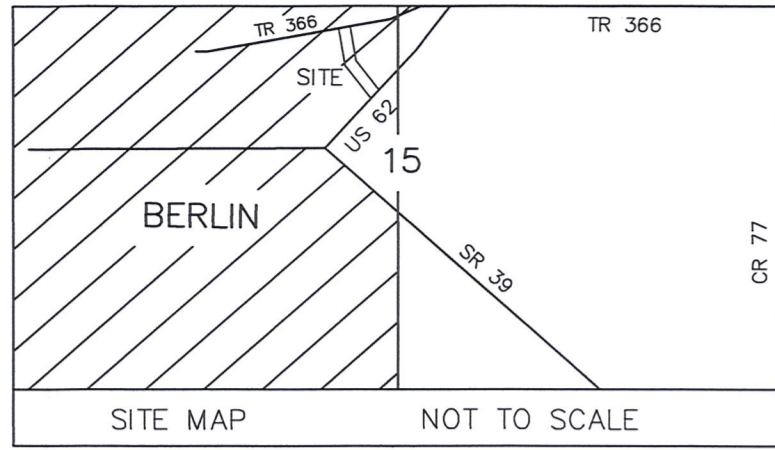



VILLAGE OF BERLIN
 OUT LOT 7
 BERLIN TOWNSHIP
 N.W. QTR. SECTION 15
 T-9 N; R-5 W
 HOLMES COUNTY, OHIO
 SURVEYED FOR: JEDER, INC.

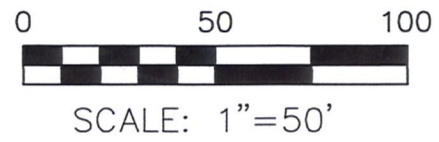

- STONE FOUND
- 5/8" REBAR FOUND UNLESS OTHERWISE NOTED
- MAG NAIL SET
- 5/8" REBAR SET WITH I.D. CAP I.D. CAP MARKED "BAKER 6938"

REFERENCES

- DEED VOL. 244 PAGE 181
- O.R. VOL. 53 PAGE 839
- O.R. VOL. 169 PAGE 2021
- O.R. VOL. 199 PAGE 3408
- O.R. VOL. 256 PAGE 6852
- O.R. VOL. 184 PAGE 2614
- PLAT VOL. 2 PAGE 290
- PLAT VOL. 2 PAGE 411
- PLAT VOL. 18 PAGE 875
- PLAT VOL. 19 PAGE 1146
- BEARINGS FROM PLAT VOL. 2 PAGE 290

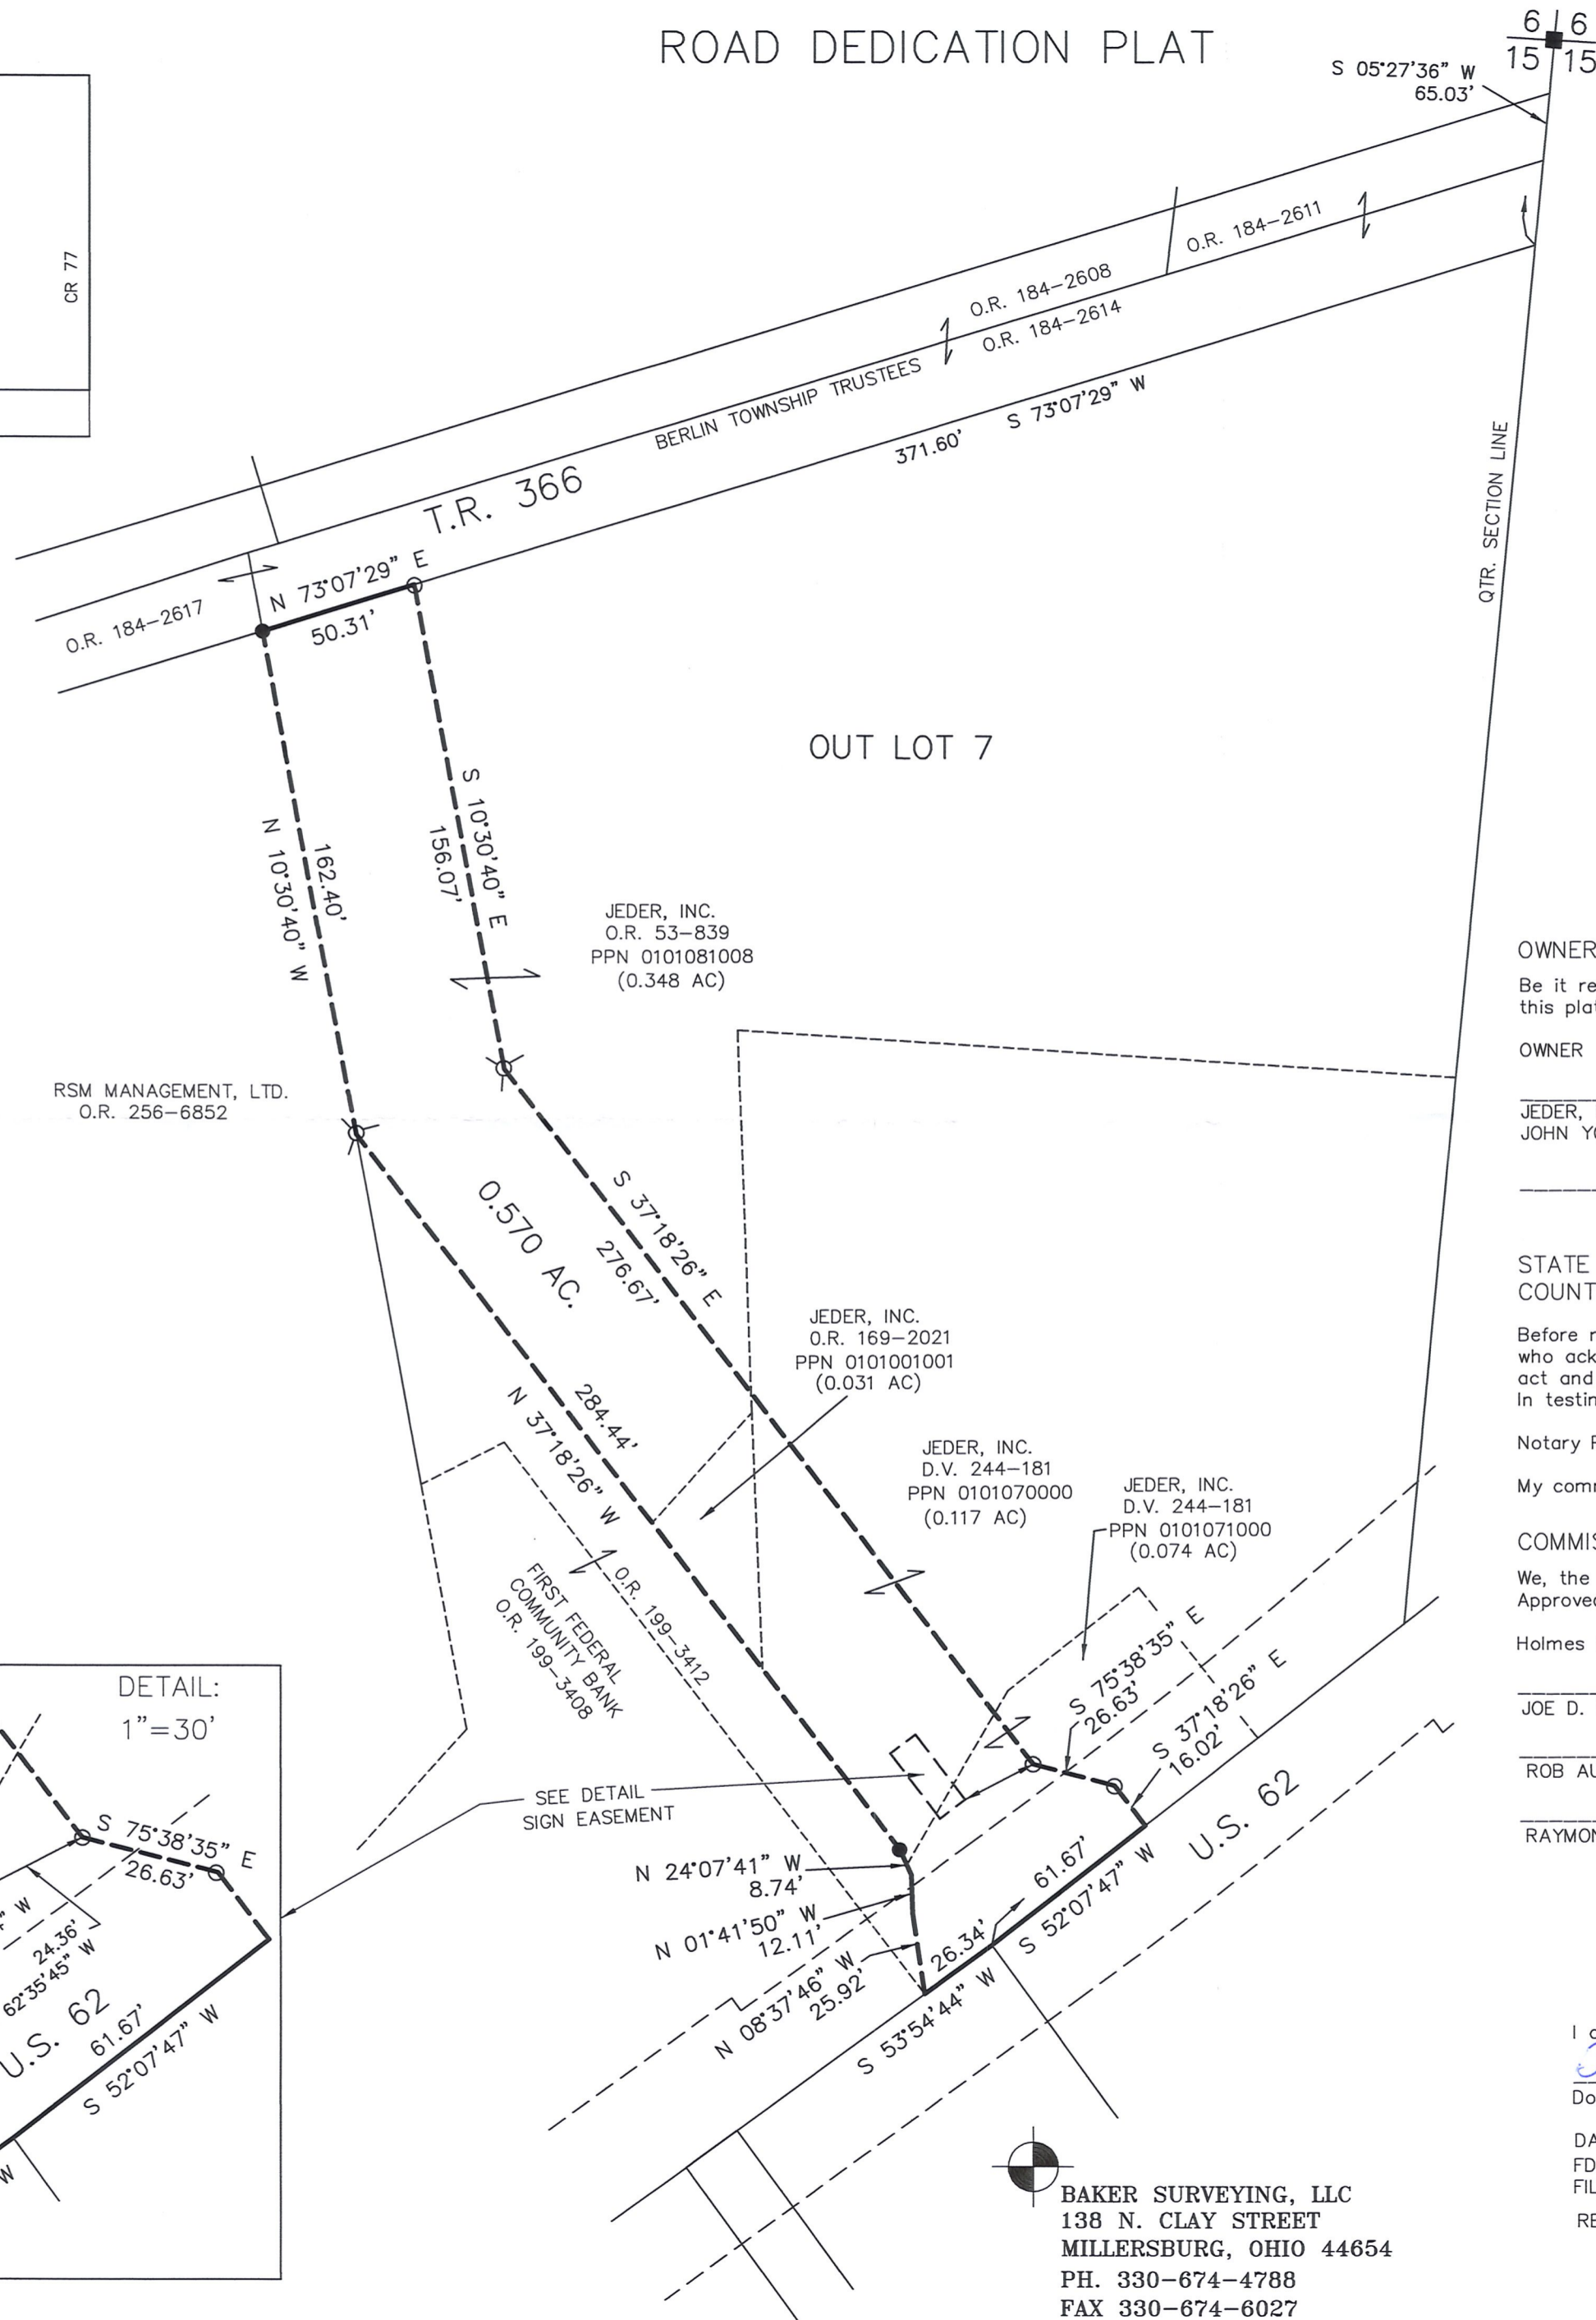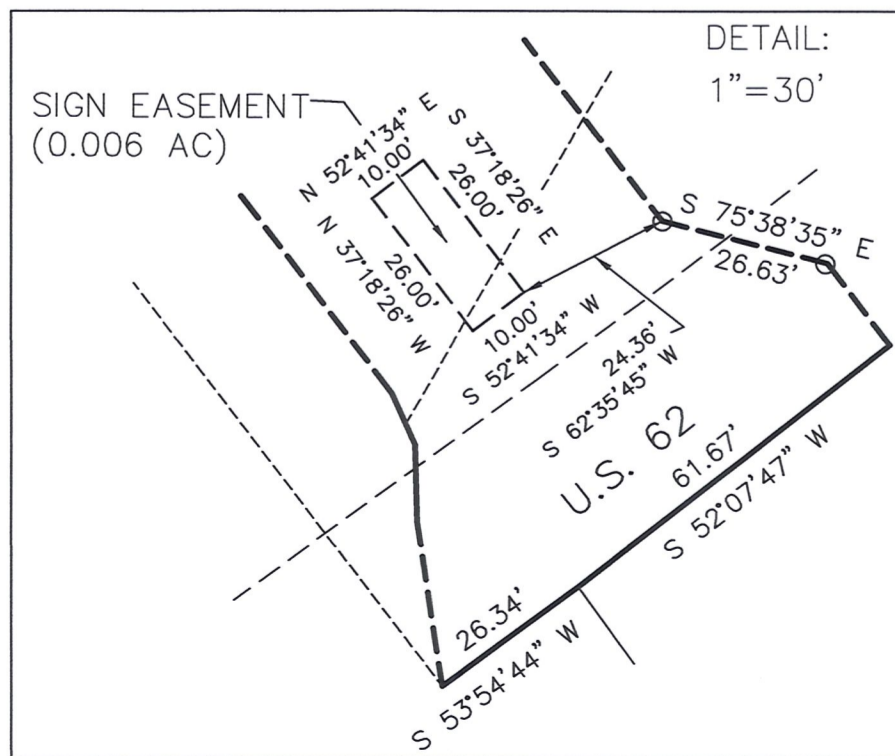

OWNERS DEDICATION

Be it remembered that we, the undersigned, owners of the land shown hereon, do hereby acknowledge this plat to be our free act and deed, and dedicate the land shown hereon to public use forever.

OWNER	WITNESS
JEDER, INC. JOHN YODER, PRESIDENT	
_____	_____

STATE OF OHIO COUNTY OF HOLMES

Before me, _____, a notary public in said county, personally appeared the above who acknowledge that they did sign the foregoing instrument and that the same is their own free act and deed.
 In testimony whereof, I hereby set my hand and seal this ____ day of _____, 2019.

Notary Public _____
 My commission Expires _____

COMMISSIONERS APPROVAL

We, the Holmes County Commissioners, hereby accept the dedication of the road shown hereon. Approved this ____ day of _____, 2019.

Holmes County Commissioners	Resolution # _____
JOE D. MILLER	_____
ROB AULT	_____
RAYMOND EYLER	_____

I certify this survey to be correct to the best of my knowledge.

Donald C. Baker
 Donald C. Baker P.S. 6938

DATE: MARCH 5, 2018
 FDB\ALG
 FILE NAME: WORK4\S-136-17
 REVISED: APRIL 11, 2019

BAKER SURVEYING, LLC
 138 N. CLAY STREET
 MILLERSBURG, OHIO 44654
 PH. 330-674-4788
 FAX 330-674-6027

PRELIMINARY
FOR REVIEW ONLY