



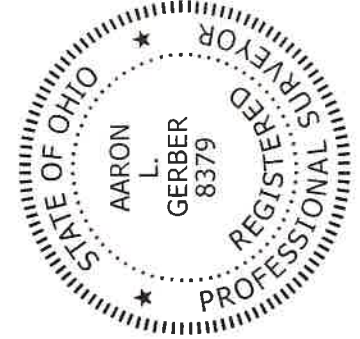

SCALE: 1" = 30'

- 5/8" REBAR FOUND  
UNLESS OTHERWISE NOTED
- DRILL HOLE FOUND
- 5/8" REBAR SET WITH I.D. CAP
- I.D. CAP MARKED "BAKER SURVEYING LLC"

VILLAGE OF BERLIN  
 LOT 31 & PART OF LOT 32  
 PART OF VACATED ALLEY  
 BERLIN TOWNSHIP  
 N.W. QTR. SECTION 15  
 T-9 N; R-5 W  
 HOLMES COUNTY, OHIO  
 SURVEYED FOR: STEVE SCHLABACH

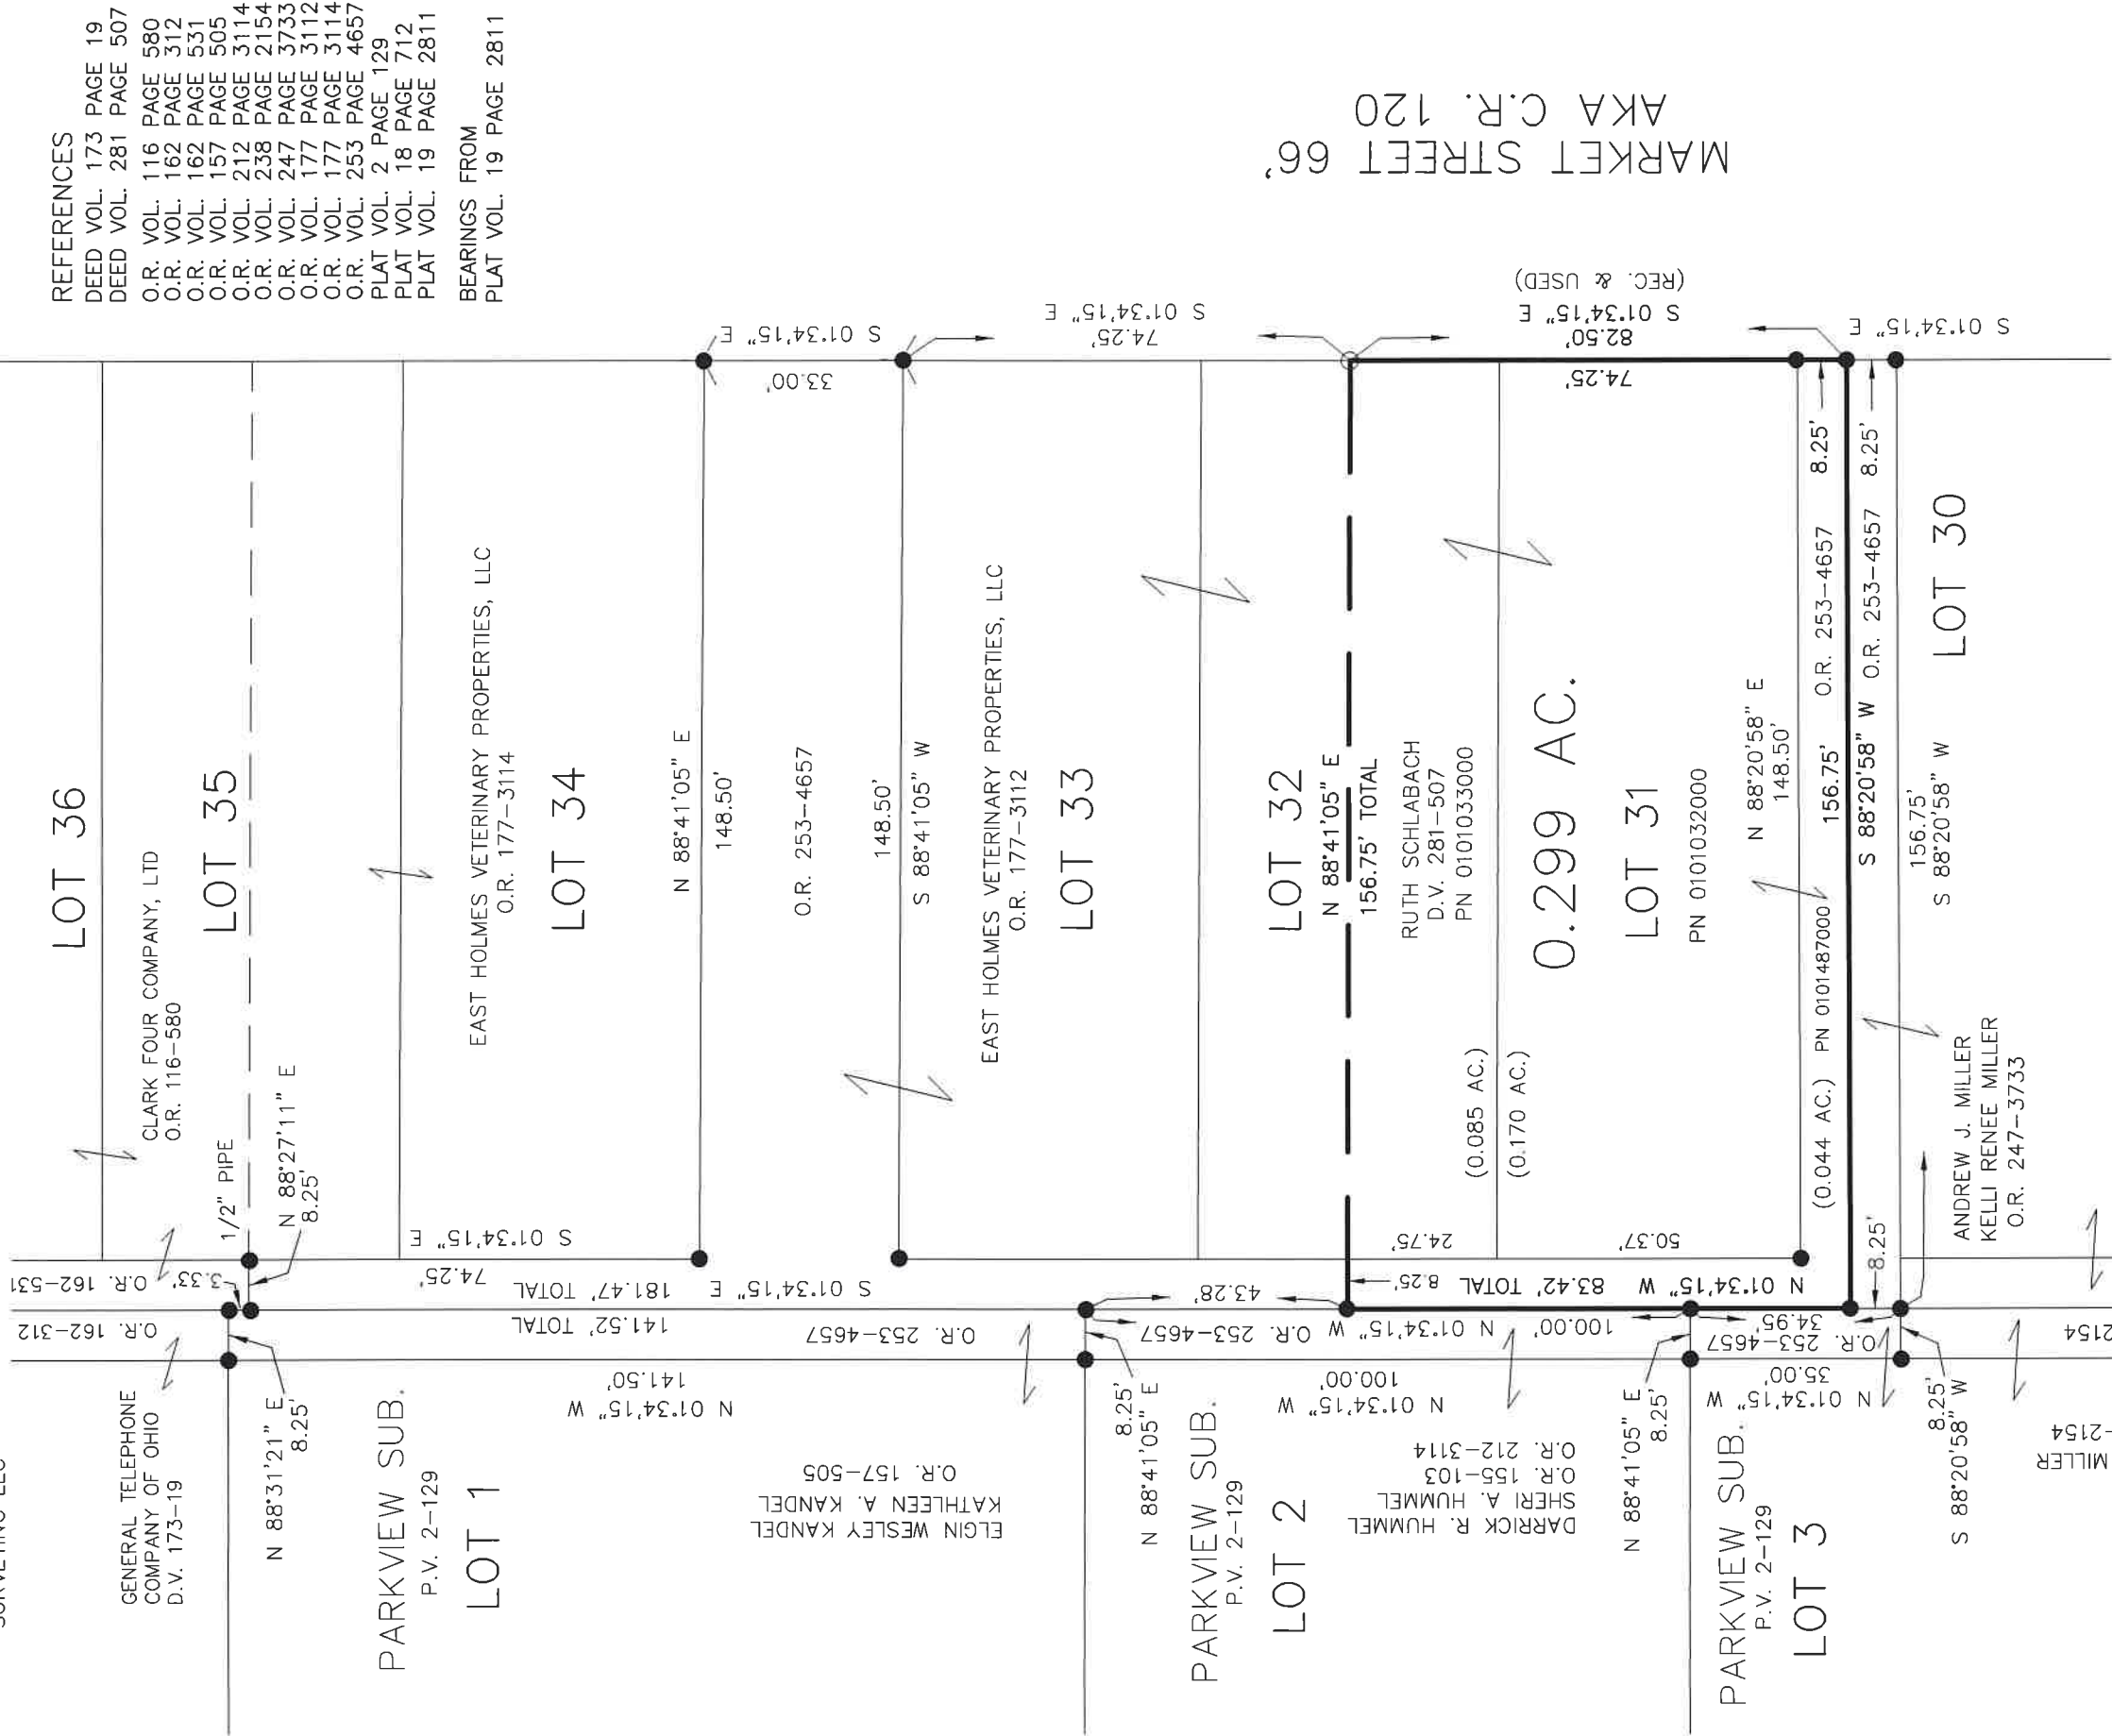

I CERTIFY THIS SURVEY TO BE CORRECT TO THE BEST OF MY KNOWLEDGE.

*AL*  
 AARON L. GERBER P.S. 8379  
 DATE: APRIL 2, 2020  
 ALG\TAB  
 FILE NAME: WORK5\S-191-20\ALG

**BAKER SURVEYING, LLC**  
 138 N. CLAY STREET  
 MILLERSBURG, OHIO 44654  
 PH. 330-674-4788  
 EMAIL: bakersurveying@gmail.com