


Don't forget to call

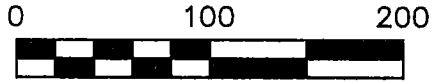

SCALE: 1"=100'

- 5/8" REBAR FOUND UNLESS OTHERWISE NOTED
- ▲ R.R. SPIKE FOUND
- 5/8" REBAR WITH I.D. CAP SET I.D. CAP MARKED "BAKER 6938"

BERLIN TOWNSHIP
 1ST QTR. LOT 9
 T-9 N; R-6 W
 HOLMES COUNTY, OHIO

SURVEYED FOR: DUANE MILLER

5 | 4
10 | 9

S 84°10'25" E
2026.15'

LOT LINE

S 84°10'25" E
627.00' TOTAL

C.R. 207

60' R/W

4 3

C.R. 207

51.88'

9 8

40' R/W

REFERENCES

DEED VOL. 243 PAGE 382
 DEED VOL. 262 PAGE 473
 O.R. VOL. 193 PAGE 1094
 O.R. VOL. 68 PAGE 567
 PLAT VOL. 12 PAGE 162
 PLAT VOL. 17 PAGE 869
 BEARINGS FROM
 PLAT VOL. 17 PAGE 869

198.00'
N 04°26'02" E

BEULAH MILLER D.V. 243-382
 MARION AND LOREN AND DUANE MILLER;
 MARLENE GLICK; CAROL HERSHBERGER

O.R. 193-1094

3.320 ACRES

T.R. 331
40' R/W

264.00'

LOT LINE

630.30' TOTAL
N 78°09'41" W

42.62'

2417.69'

9 8

S 04°49'06" W

14 | 13

DUANE L. MILLER
 D.V. 262-473
 O.R. 68-567

I CERTIFY THIS SURVEY TO BE CORRECT TO THE BEST OF MY KNOWLEDGE.

DONALD C. BAKER P.S. 6938
 DATE: FEB. 6, 2007



DONALD C. BAKER SURVEYING
 138 N. CLAY ST.
 MILLERSBURG, OHIO, 44654
 PH. 330-674-4788
 FAX. 330-674-6027

FDB\ALG\NLP
 File Name: WORK2\S-872-06\ALG