


SCALE: 1"=200'

- ▲ R.R. SPIKE FOUND
- 5/8" REBAR FOUND UNLESS OTHERWISE NOTED
- 5/8" REBAR SET WITH I.D. CAP I.D. CAP MARKED "BAKER 6938"

BERLIN TOWNSHIP  
 1ST. QTR., LOT 14  
 T-9 N; R-6 W  
 HOLMES COUNTY, OHIO

SURVEYED FOR: JERRY ANDERSON

- REFERENCES  
 DEED VOL. 230 PAGE 447  
 O.R. VOL. 223 PAGE 69  
 PLAT VOL. 16 PAGE 171  
 PLAT VOL. 19 PAGE 1775  
 BEARINGS FROM  
 PLAT VOL. 19 PAGE 1775

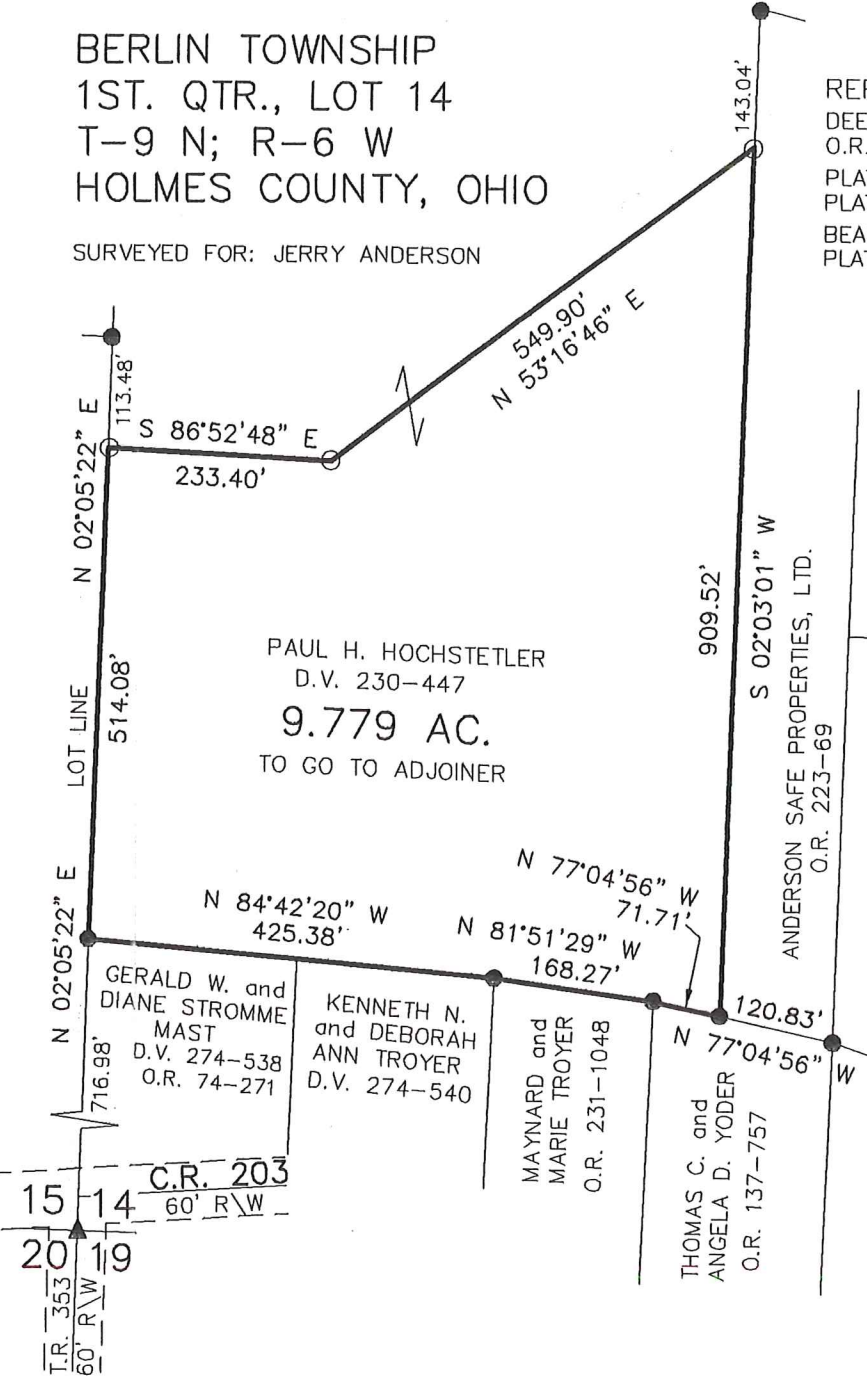

I CERTIFY THIS SURVEY TO BE CORRECT TO THE BEST OF MY KNOWLEDGE.

*Donald C. Baker*  
 DONALD C. BAKER P.S. 6938  
 DATE: SEPT. 23, 2013  
 FDB/KES  
 FILE NAME: WORK4\S-72-13



DONALD C. BAKER SURVEYING  
 138 N. CLAY STREET  
 MILLERSBURG, OHIO 44654  
 PH. 330-674-4788  
 FAX 330-674-6027

PRELIMINARY FOR REVIEW ONLY