


BERLIN TOWNSHIP
 1ST. QTR., LOT 15
 T-9 N; R-6 W
 HOLMES COUNTY, OHIO

JAN 31 '18 PM 2:17

SURVEYED FOR: MARTINSCREEK MENNONITE CHURCH

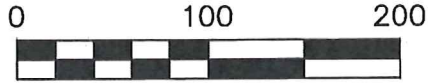


SCALE: 1"=100'

- 5/8" REBAR FOUND
UNLESS OTHERWISE NOTED
- ▲ R.R. SPIKE FOUND
- 5/8" REBAR SET WITH I.D. CAP
I.D. CAP MARKED "BAKER 6938"



REFERENCES

- DEED VOL. 182 PAGE 660
- DEED VOL. 273 PAGE 736
- O.R. VOL. 261 PAGE 4575
- PLAT VOL. 5 PAGE 168
- PLAT VOL. 7 PAGE 46
- PLAT VOL. 15 PAGE 87
- BEARINGS FROM
PLAT VOL. 15 PAGE 87

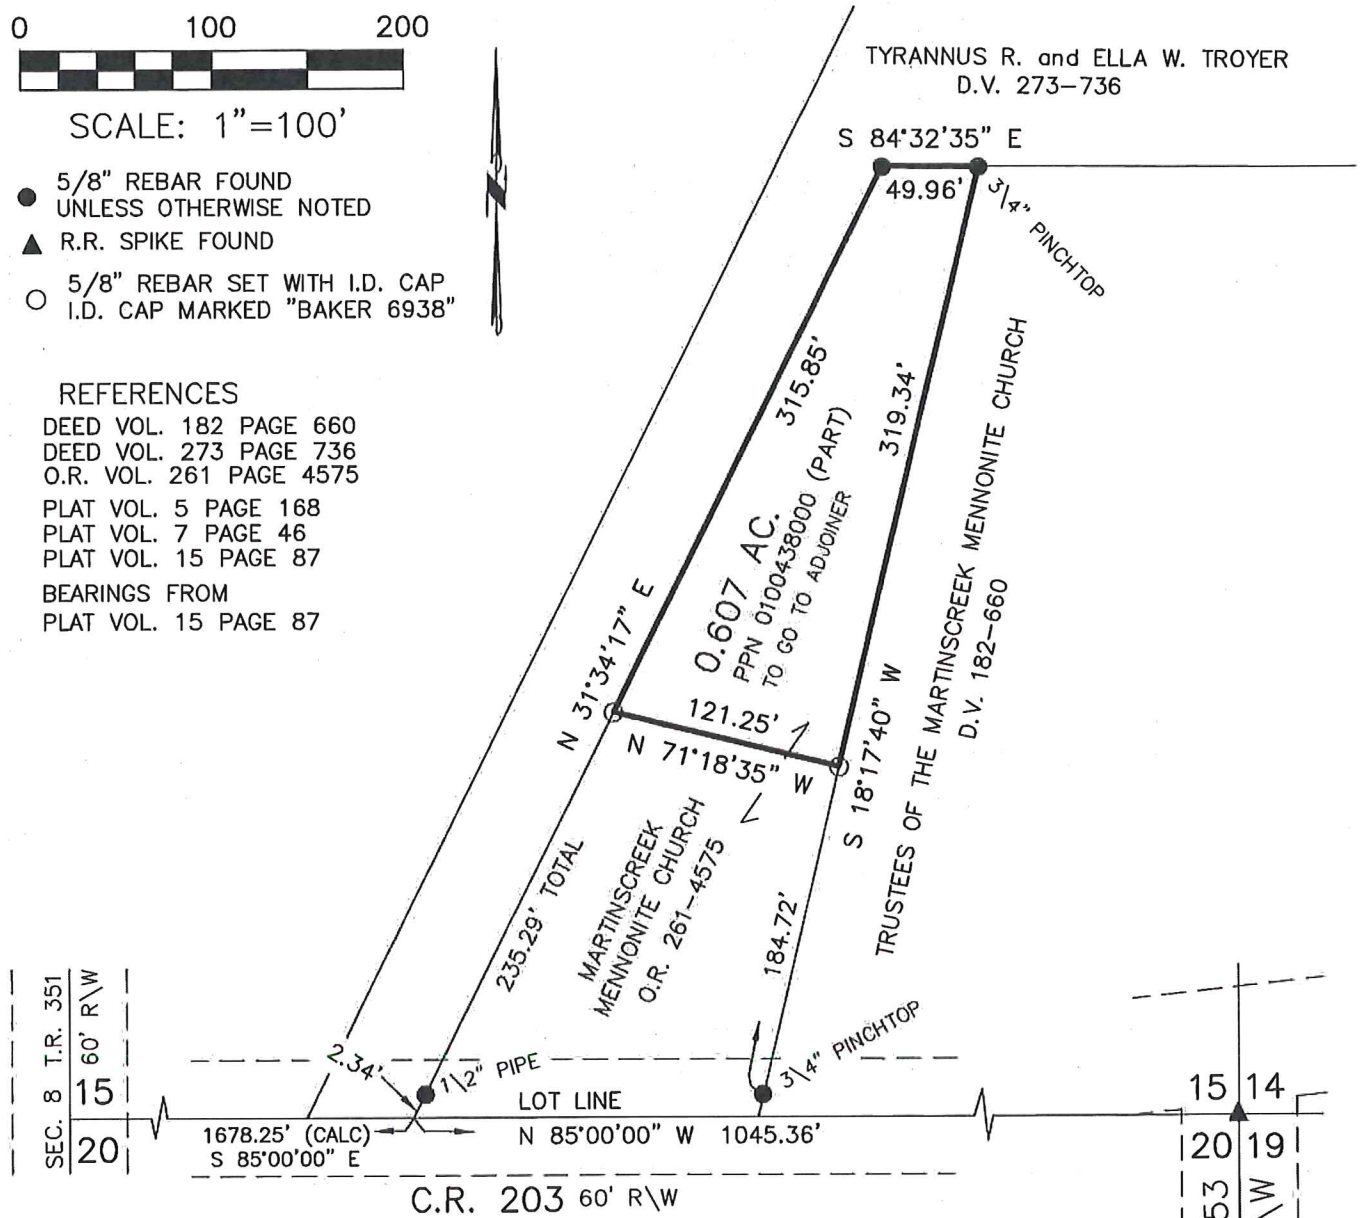

I CERTIFY THIS SURVEY TO BE CORRECT
 TO THE BEST OF MY KNOWLEDGE.

Donald C. Baker
 DONALD C. BAKER P.S. 6938
 DATE: JAN. 31, 2018
 FDB\KES
 FILE NAME: WORK4\S-39-18

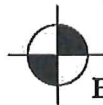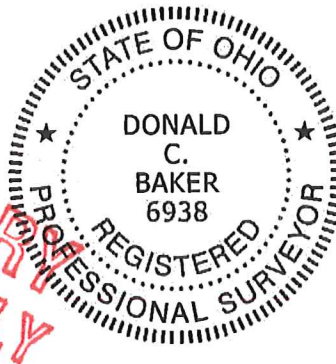

BAKER SURVEYING, LLC
 138 N. CLAY STREET
 MILLERSBURG, OHIO 44654
 PH. 330-674-4788
 FAX 330-674-6027

PRELIMINARY FOR REVIEW ONLY