



BERLIN TOWNSHIP  
 1ST. QTR., LOT 15  
 T-9 N; R-6 W  
 HOLMES COUNTY, OHIO

SURVEYED FOR: ART MILLER

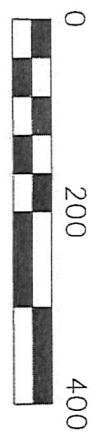


- ▲ R.R. SPIKE FOUND
- 5/8" REBAR FOUND  
UNLESS OTHERWISE NOTED
- 5/8" REBAR SET WITH I.D. CAP  
I.D. CAP MARKED "BAKER 6938"
- △ R.R. SPIKE SET

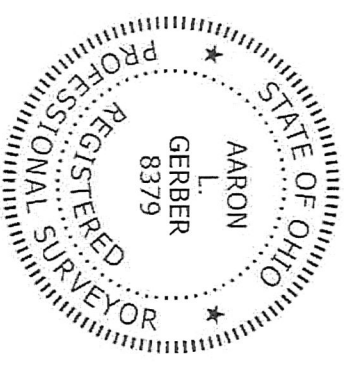

I CERTIFY THIS SURVEY TO BE CORRECT  
 TO THE BEST OF MY KNOWLEDGE.

Aaron L. Gerber  
 DATE: NOV. 25, 2019  
 FILE NAME: WORK5\S-565-19\CNK

REFERENCES  
 DEED VOL. 273 PAGE 703  
 PLAT VOL. 19 PAGE 2700  
 PLAT VOL. 15 PAGE 87  
 BEARINGS FROM OHIO STATE PLANE  
 COORDINATE SYSTEM, NORTH ZONE,  
 N.A.D. 83

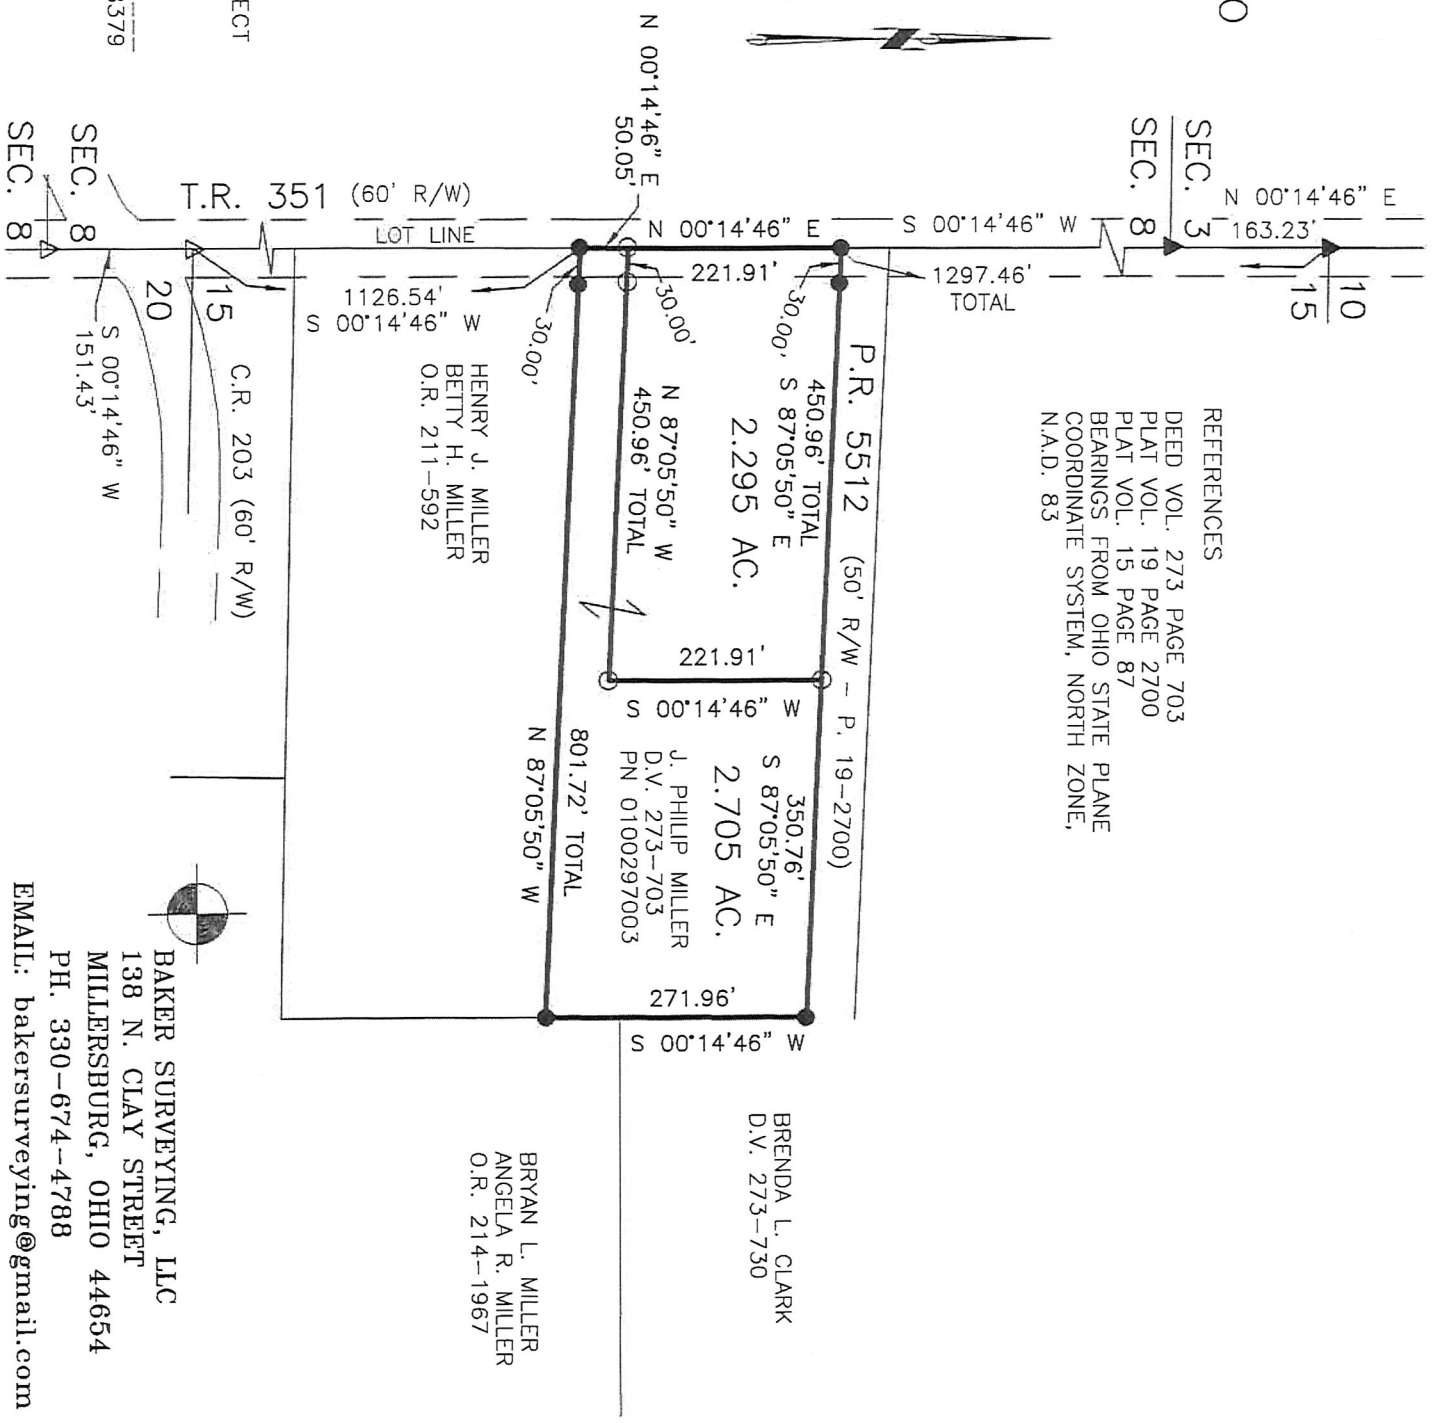

BAKER SURVEYING, LLC  
 138 N. CLAY STREET  
 MILLERSBURG, OHIO 44654  
 PH. 330-674-4788  
 EMAIL: bakersurveying@gmail.com

BRYAN L. MILLER  
 ANGELA R. MILLER  
 O.R. 214-1967

BRENDA L. CLARK  
 D.V. 273-730