

BERLIN TOWNSHIP
 1ST. QTR. LOT 17
 TWP. 9N RANGE-60W
 HOLMES COUNTY, OHIO


0 100 200 400

SCALE: 1" = 200'

- IRON PIN FOUND
- 5/8" REBAR WITH I.D. CAP SET
- I.D. CAP MARKED "BAKER 6938"

REFERENCES!

- PLAT VOL. 13 PAGE 43
- PLAT VOL. 12 PAGE 257
- PLAT VOL. 4 PAGE 600
- PLAT VOL. 7 PAGE 235
- VARIOUS DEEDS AS SHOWN

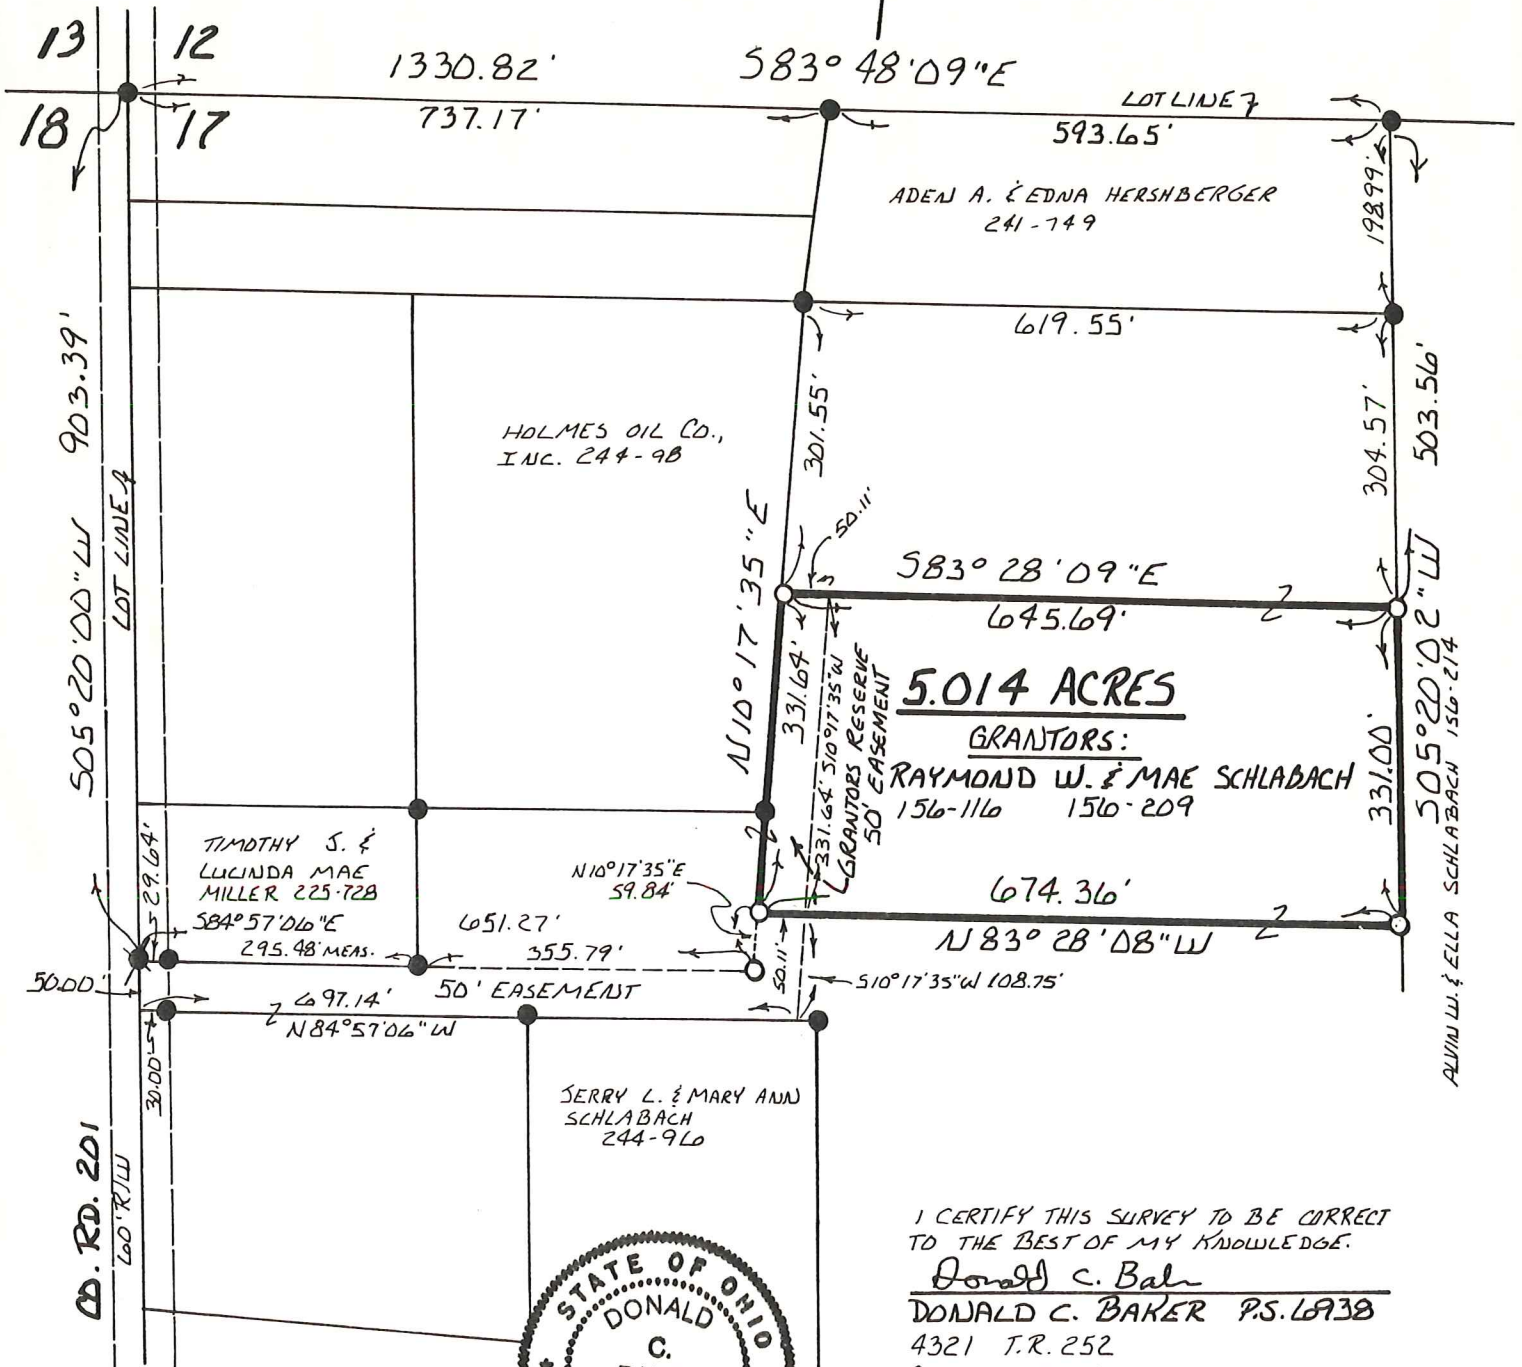

I CERTIFY THIS SURVEY TO BE CORRECT
 TO THE BEST OF MY KNOWLEDGE.

Donald C. Baker
 DONALD C. BAKER P.S. 6938
 4321 T.R. 252
 GLENMONT, OHIO

