

BERLIN TOWNSHIP
 1ST. QTR. LOT 21
 T-9N; R-10W
 HOLMES COUNTY, OHIO
 SURVEYED FOR BERLIN VILLAGE INN




SCALE: 1" = 100'

- IRON PINS FOUND
- 5/8" REBAR WITH I.D. CAP SET
- I.D. CAP MARKED "BAKER 1693B"

REFERENCES:

DEED VOL. 256	PAGE 944
"	" 225 " 406
"	" 254 " 977
PLAT VOL. 2	" 50
"	" 7 " 169
"	" 9 " 484
"	" " 189

BEARINGS FROM DEED VOL. 257 PAGE 50

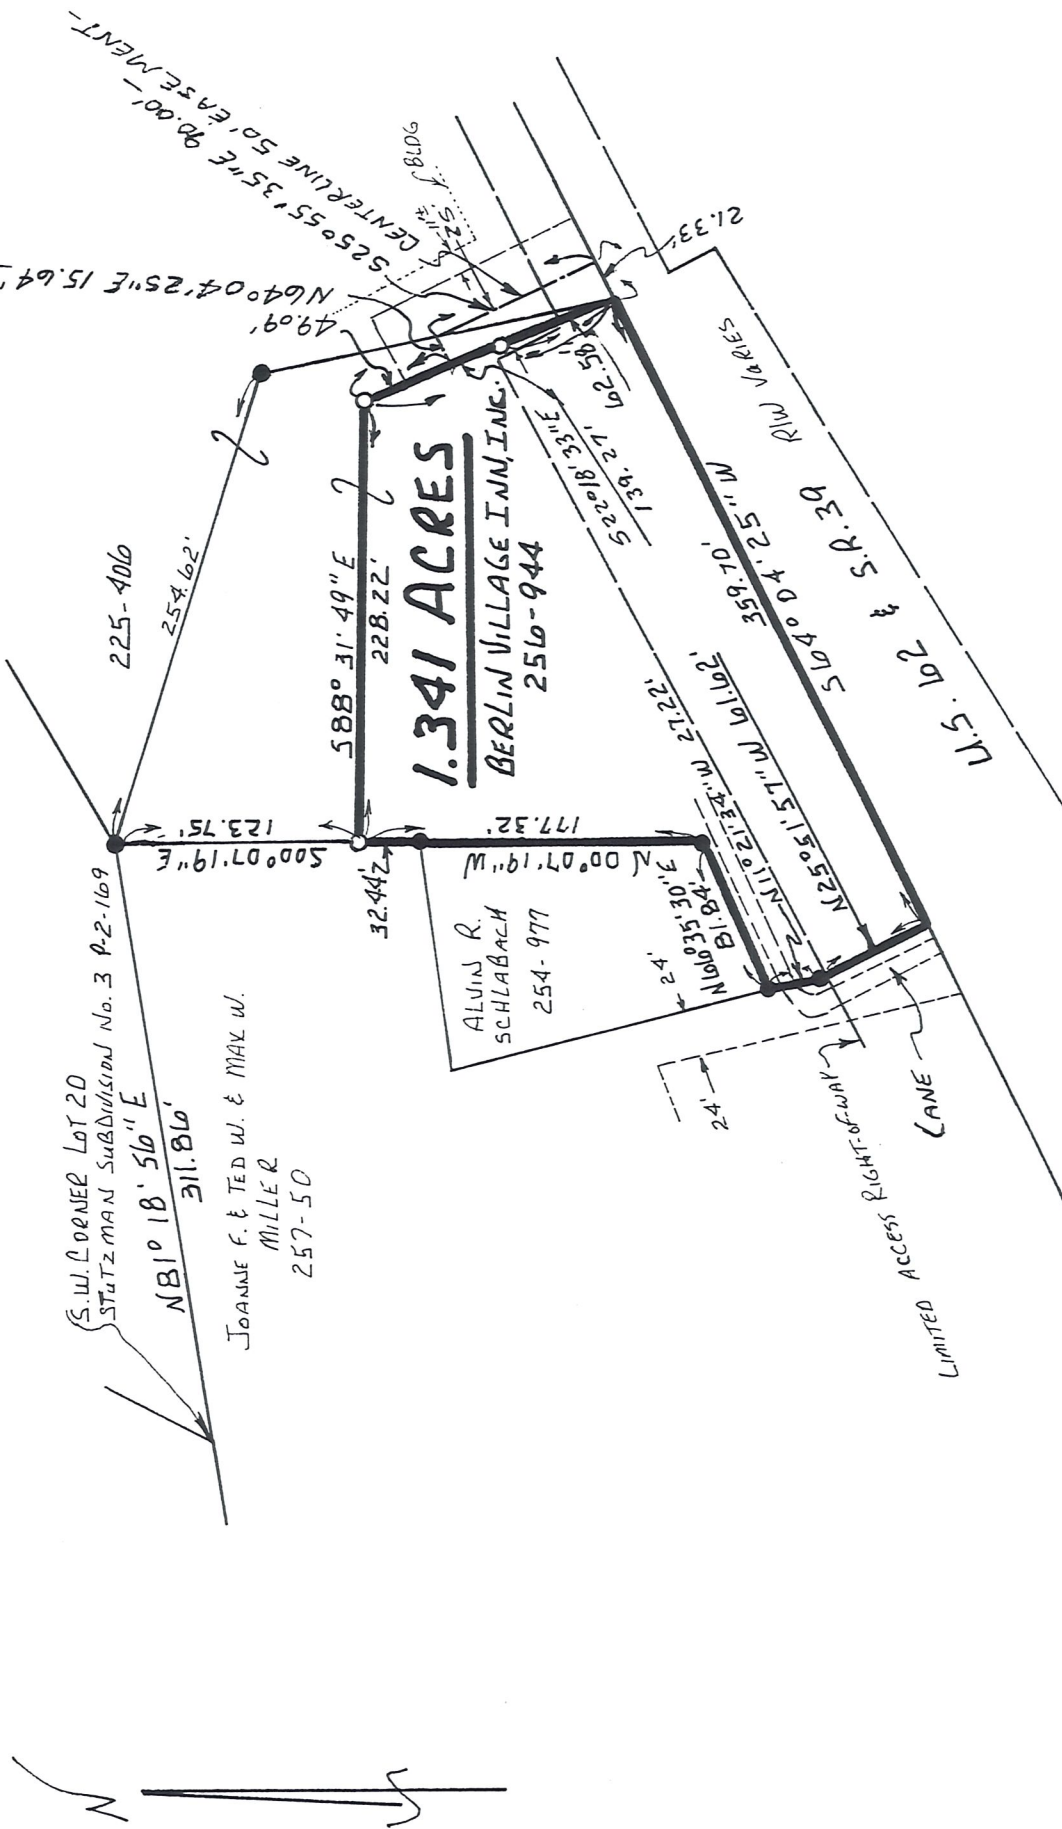

I CERTIFY THIS SURVEY TO BE
 CORRECT TO THE BEST OF MY
 KNOWLEDGE.

Donald C. Baker
 DONALD C. BAKER P.S. 6938
 138 N. CLAY ST.
 MILLERSBURG, OHIO 44654
 PH. (330) 674-4788
 AUGUST 28, 1997
 50397-524
 F.C.C. - F.D. BAKER

