


BERLIN TOWNSHIP

1ST. QTR. LOT 21


T-9N; R-6W

HOLMES COUNTY, OHIO

(SURVEYED FOR: JONAS A. & ESTHER YODER)

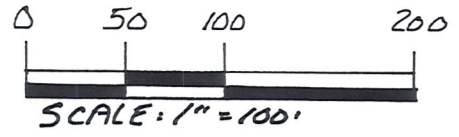

- ▲ R.R. SPIKE FOUND
- IRON PIN FOUND
- P.K. NAIL SET
- △ R.R. SPIKE SET
- 5/8" REBAR WITH I.D. CAP SET
I.D. CAP MARKED "BAKER 6938"

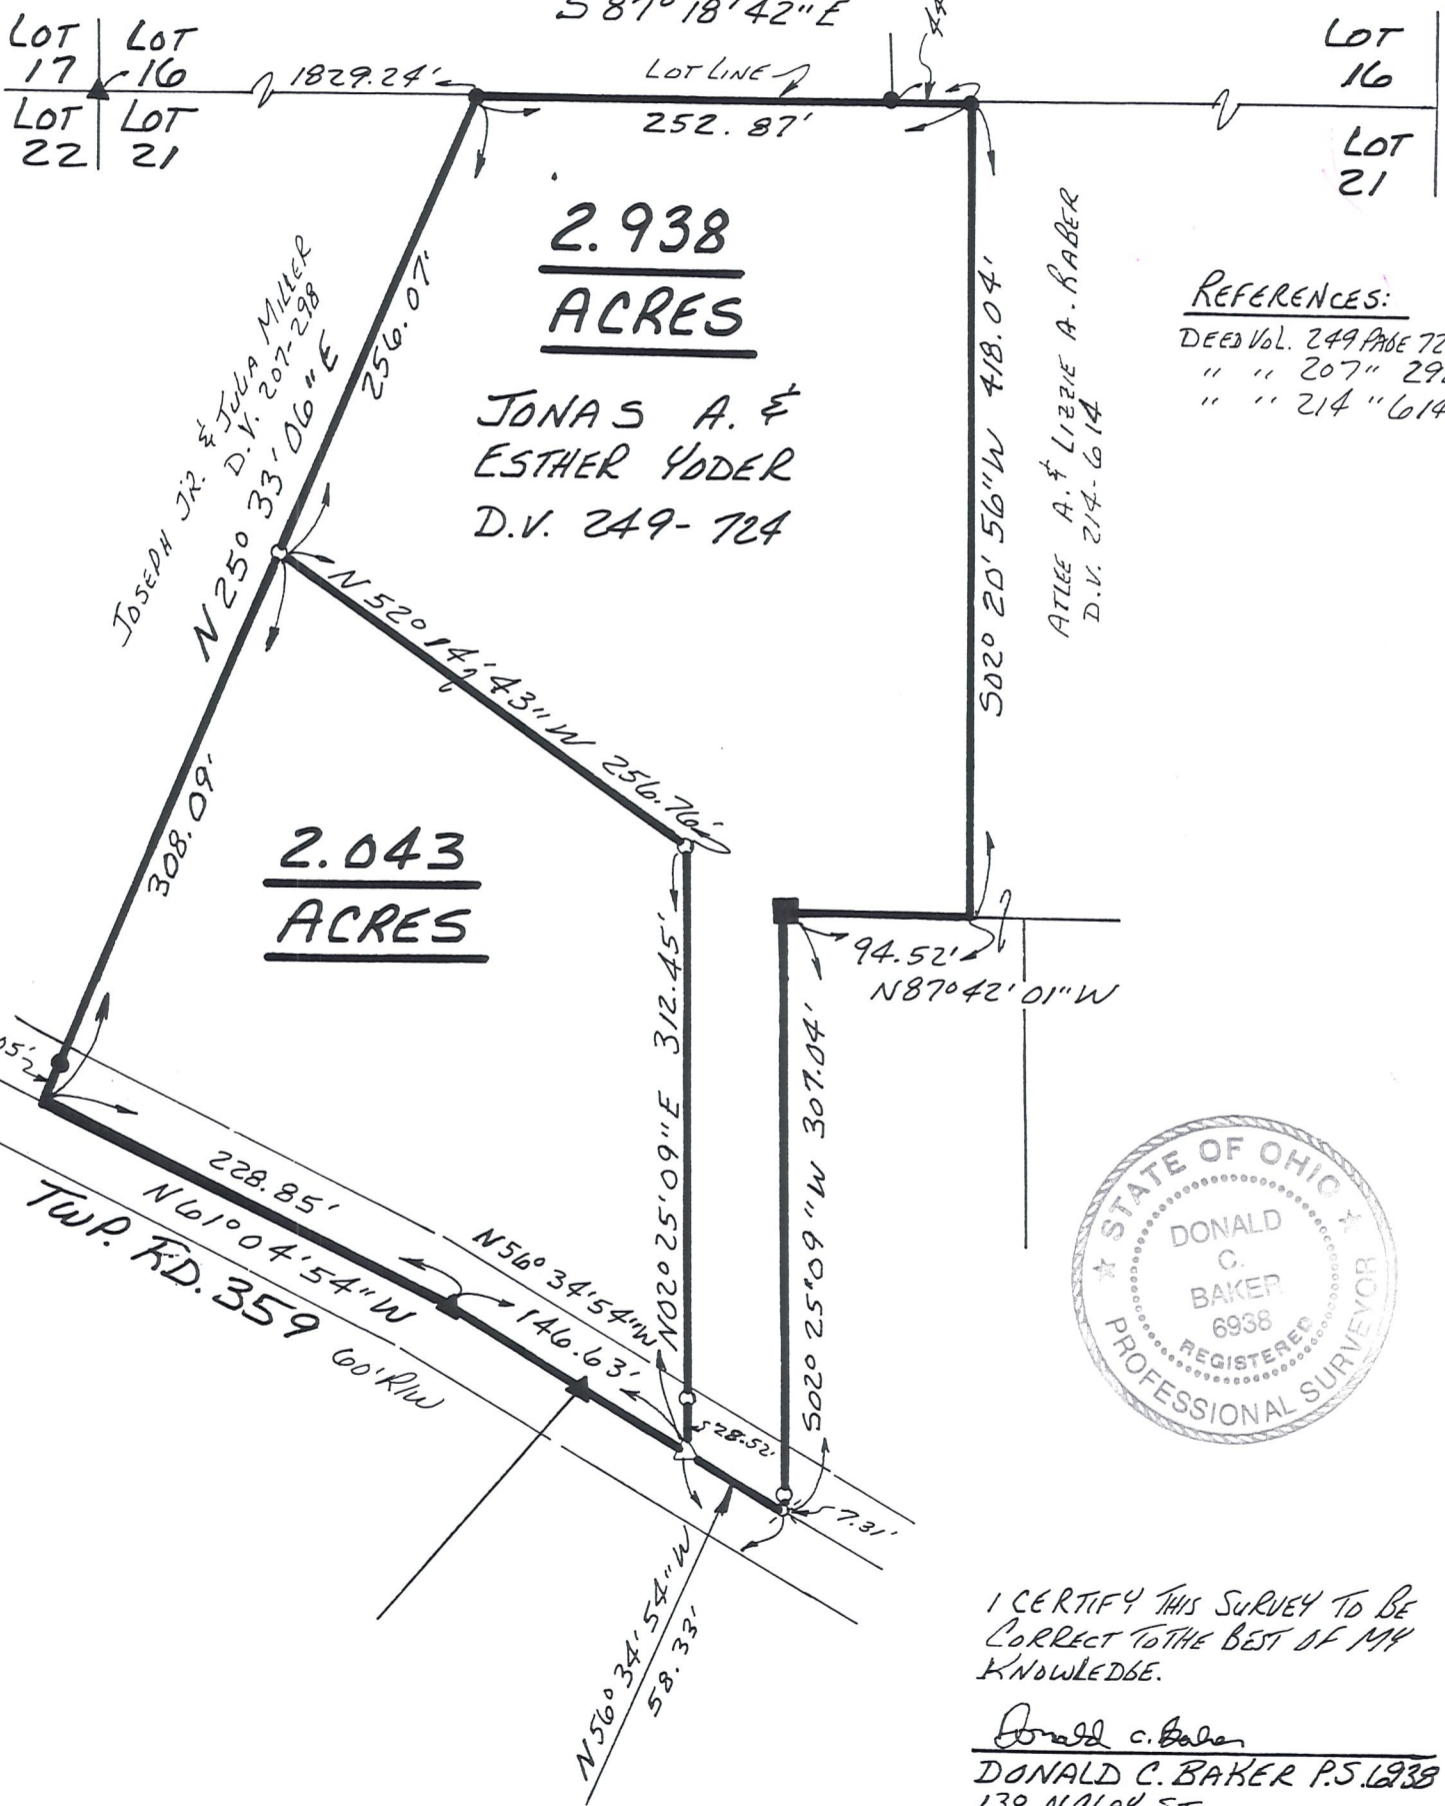

**2.938
ACRES**

JONAS A. &
ESTHER YODER
D.V. 249-724

**2.043
ACRES**

REFERENCES:
DEED Vol. 249 PAGE 724
" " 207 " 298
" " 214 " 614

ATLEE A. & LIZZIE A. BABER
D.V. 214-614



I CERTIFY THIS SURVEY TO BE
CORRECT TO THE BEST OF MY
KNOWLEDGE.

Donald C. Baker
DONALD C. BAKER P.S. 6938
138 N. CLAY ST.
MILLERSBURG, OHIO 44654
PH. (330) 674-4788

NOVEMBER 11, 1998
79098-M.L. DAVIS
F.C.C.-T.D. DARR