

0 100 200



SCALE: 1"=100'

● 5/8" REBAR FOUND
UNLESS OTHERWISE NOTED



REFERENCES

DEED VOL. 185 PAGE 866
DEED VOL. 264 PAGE 653
O.R. VOL. 176 PAGE 2116
PLAT VOL. 14 PAGE 523
PLAT VOL. 11 PAGE 59
PLAT VOL. 5 PAGE 2
BEARINGS FROM
PLAT VOL. 14 PAGE 523

WATERLINE EASEMENT SURVEY

BERLIN TOWNSHIP
1ST. QTR., LOT 21
T-9 N; R-6 W
HOLMES COUNTY, OHIO

SURVEYED FOR: BERLIN WATER CO.

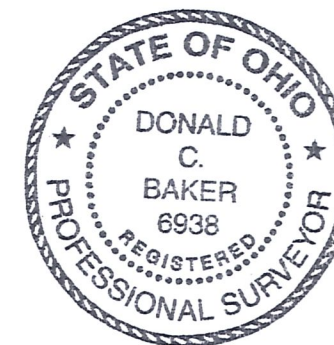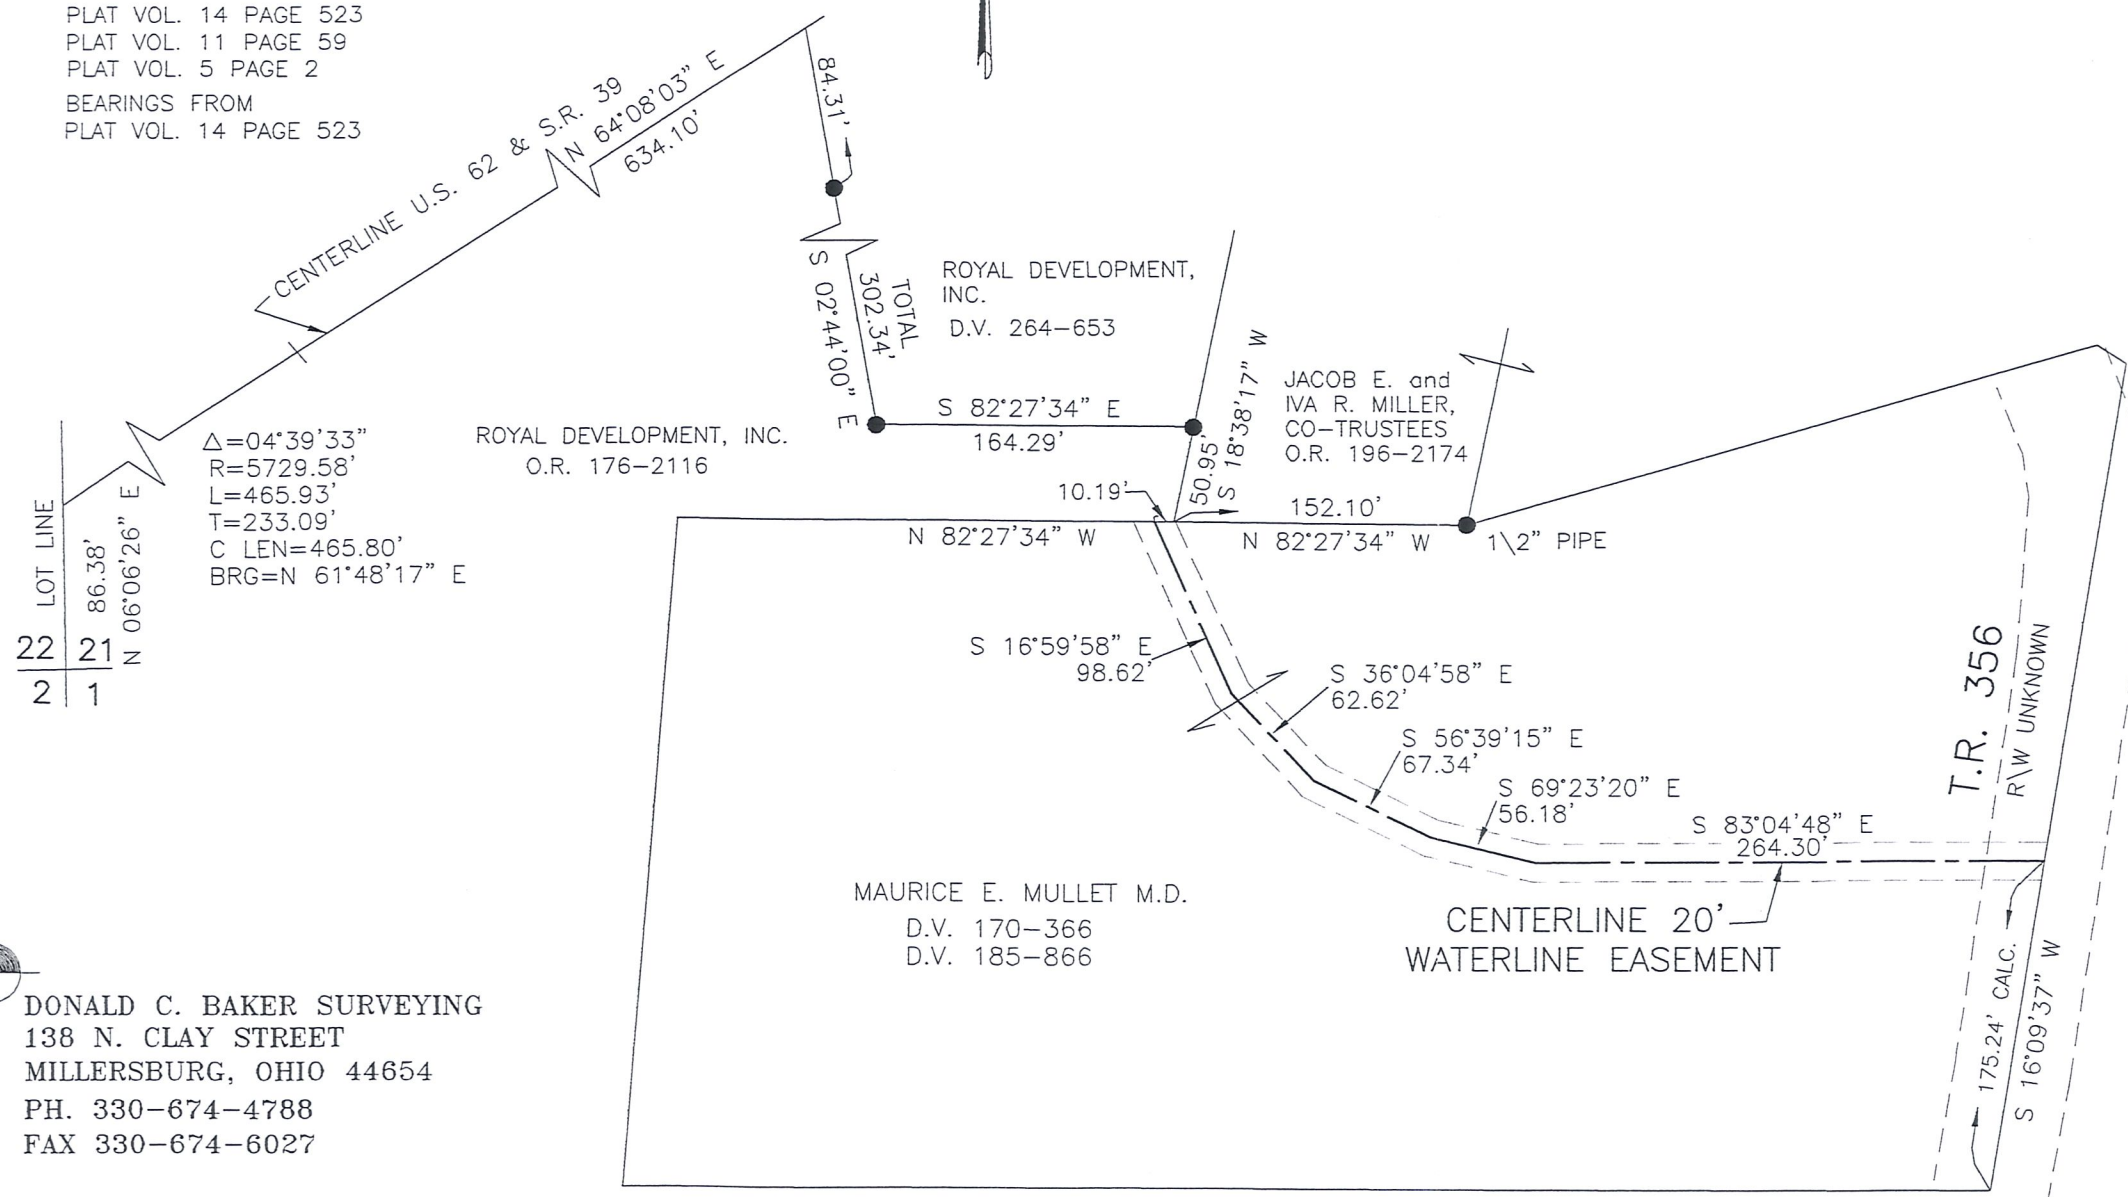

I CERTIFY THIS SURVEY TO BE CORRECT TO THE BEST OF MY KNOWLEDGE.

Donald C. Baker

DONALD C. BAKER P.S. 6938
DATE: SEPT. 10, 2007
FDB\ERZ
FILE NAME: WORK3\S-536-07

DONALD C. BAKER SURVEYING
138 N. CLAY STREET
MILLERSBURG, OHIO 44654
PH. 330-674-4788
FAX 330-674-6027