


AUG 31 '15 PM 3:25

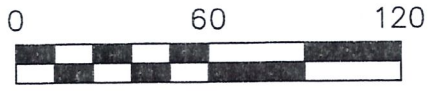

SCALE: 1"=60'


- CONC. MON. FOUND  
UNLESS OTHERWISE NOTED
- 5/8" REBAR SET WITH I.D. CAP  
I.D. CAP MARKED "BAKER 6938"

BERLIN TOWNSHIP  
1ST. QTR., LOT 21  
T-9 N; R-6 W  
HOLMES COUNTY, OHIO

SURVEYED FOR: BILL ROTTMAN

REFERENCES

- DEED VOL. 277 PAGE 947
- O.R. VOL. 126 PAGE 38
- O.R. VOL. 183 PAGE 885
- O.R. VOL. 249 PAGE 216
- PLAT VOL. 2A PAGE 169
- PLAT VOL. 8 PAGE 820
- PLAT VOL. 12 PAGE 208
- PLAT VOL. 16 PAGE 243
- PLAT VOL. 16 PAGE 986
- BEARINGS FROM  
PLAT VOL. 16 PAGE 986

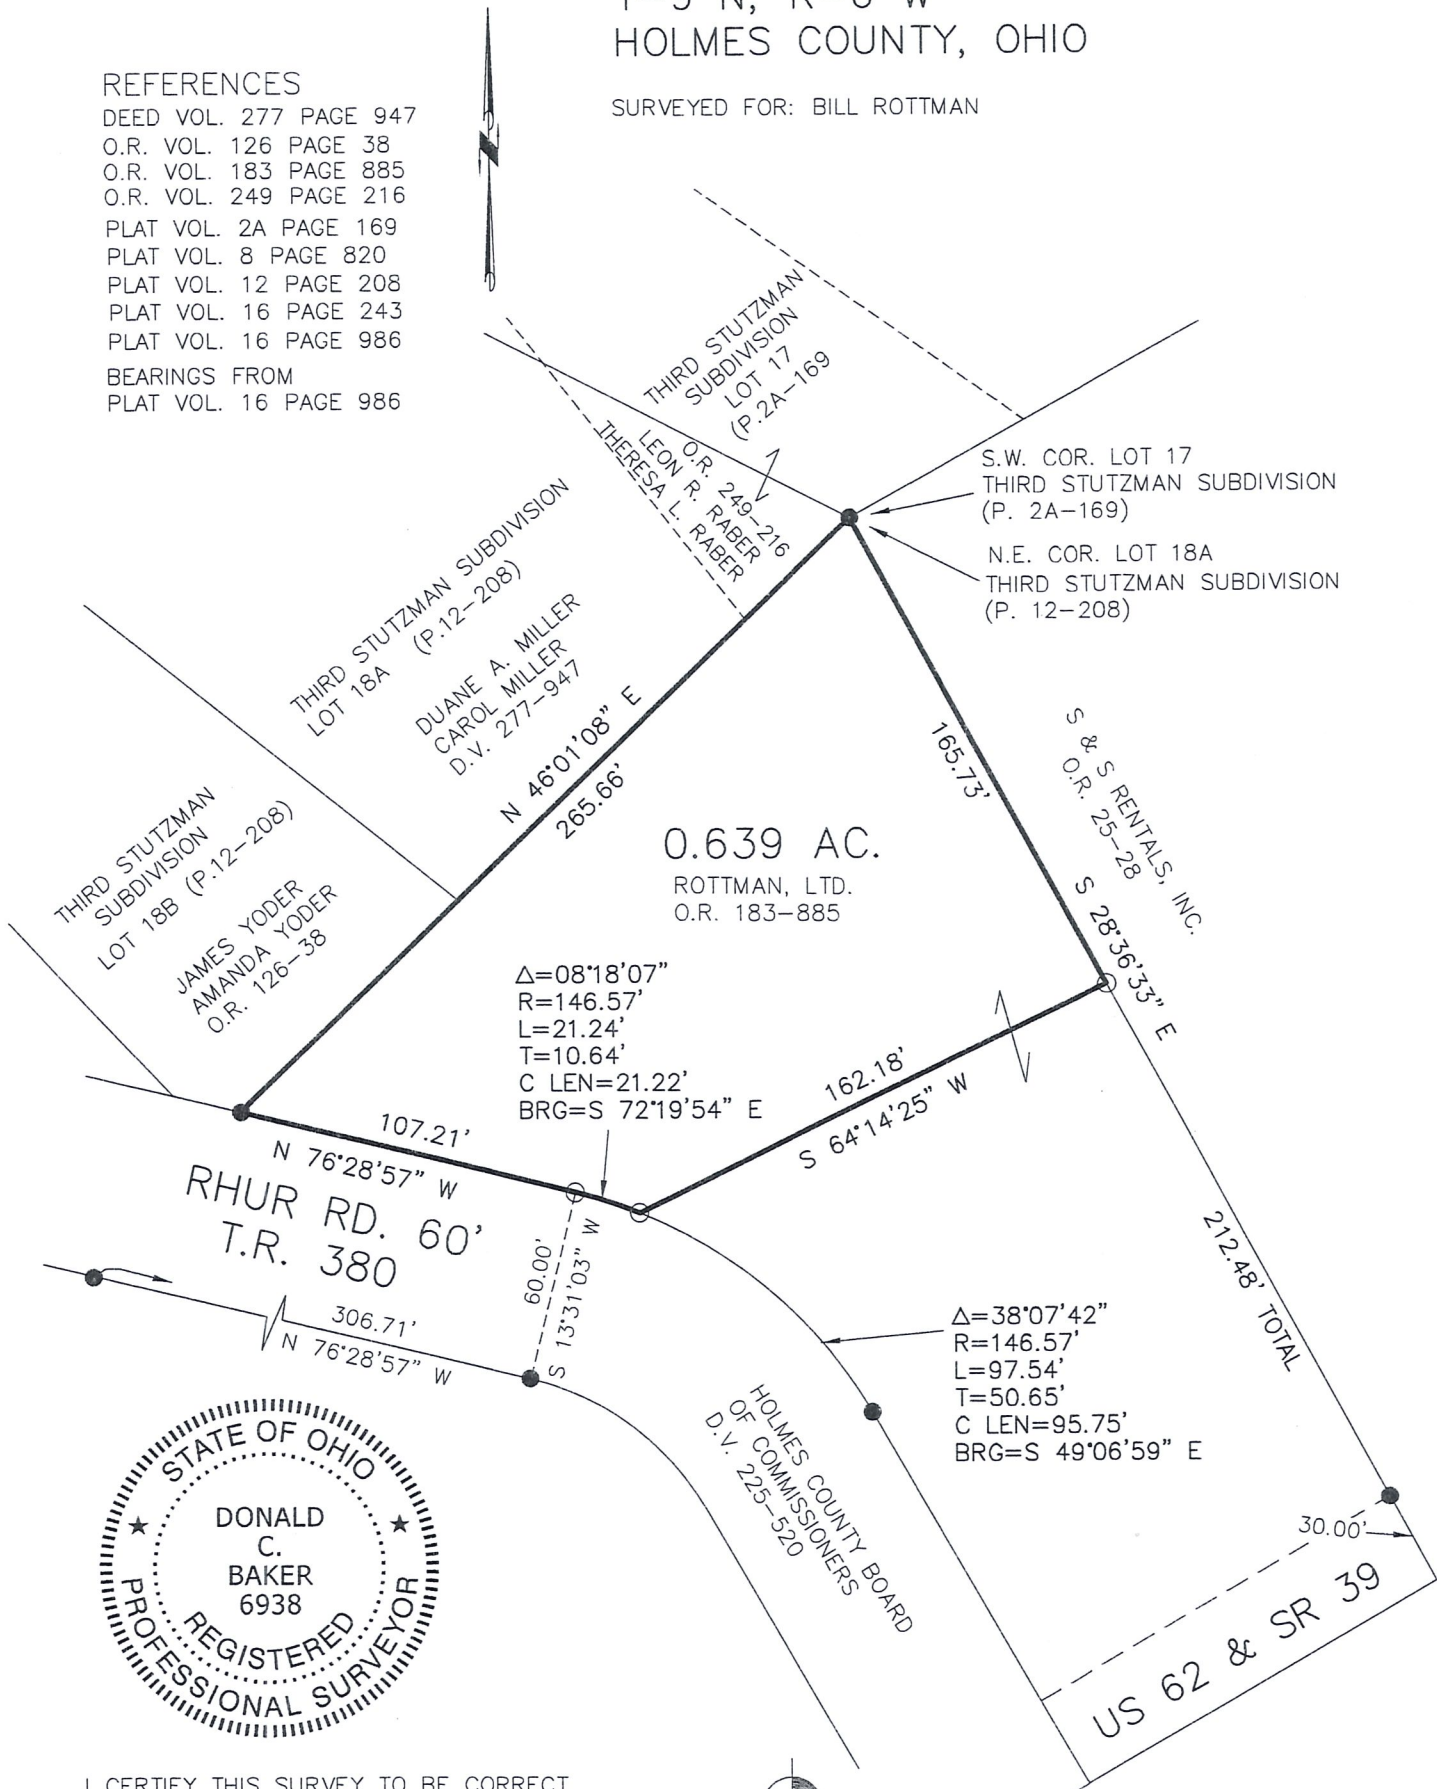

I CERTIFY THIS SURVEY TO BE CORRECT TO THE BEST OF MY KNOWLEDGE.

*Donald C Baker*  
DONALD C. BAKER P.S. 6938

DATE: AUG. 26, 2015  
CJG\JPD  
FILE NAME: WORK4\S-426-15

DONALD C. BAKER SURVEYING  
138 N. CLAY STREET  
MILLERSBURG, OHIO 44654  
PH. 330-674-4788  
FAX 330-674-6027