


MAP OFFICE COPY

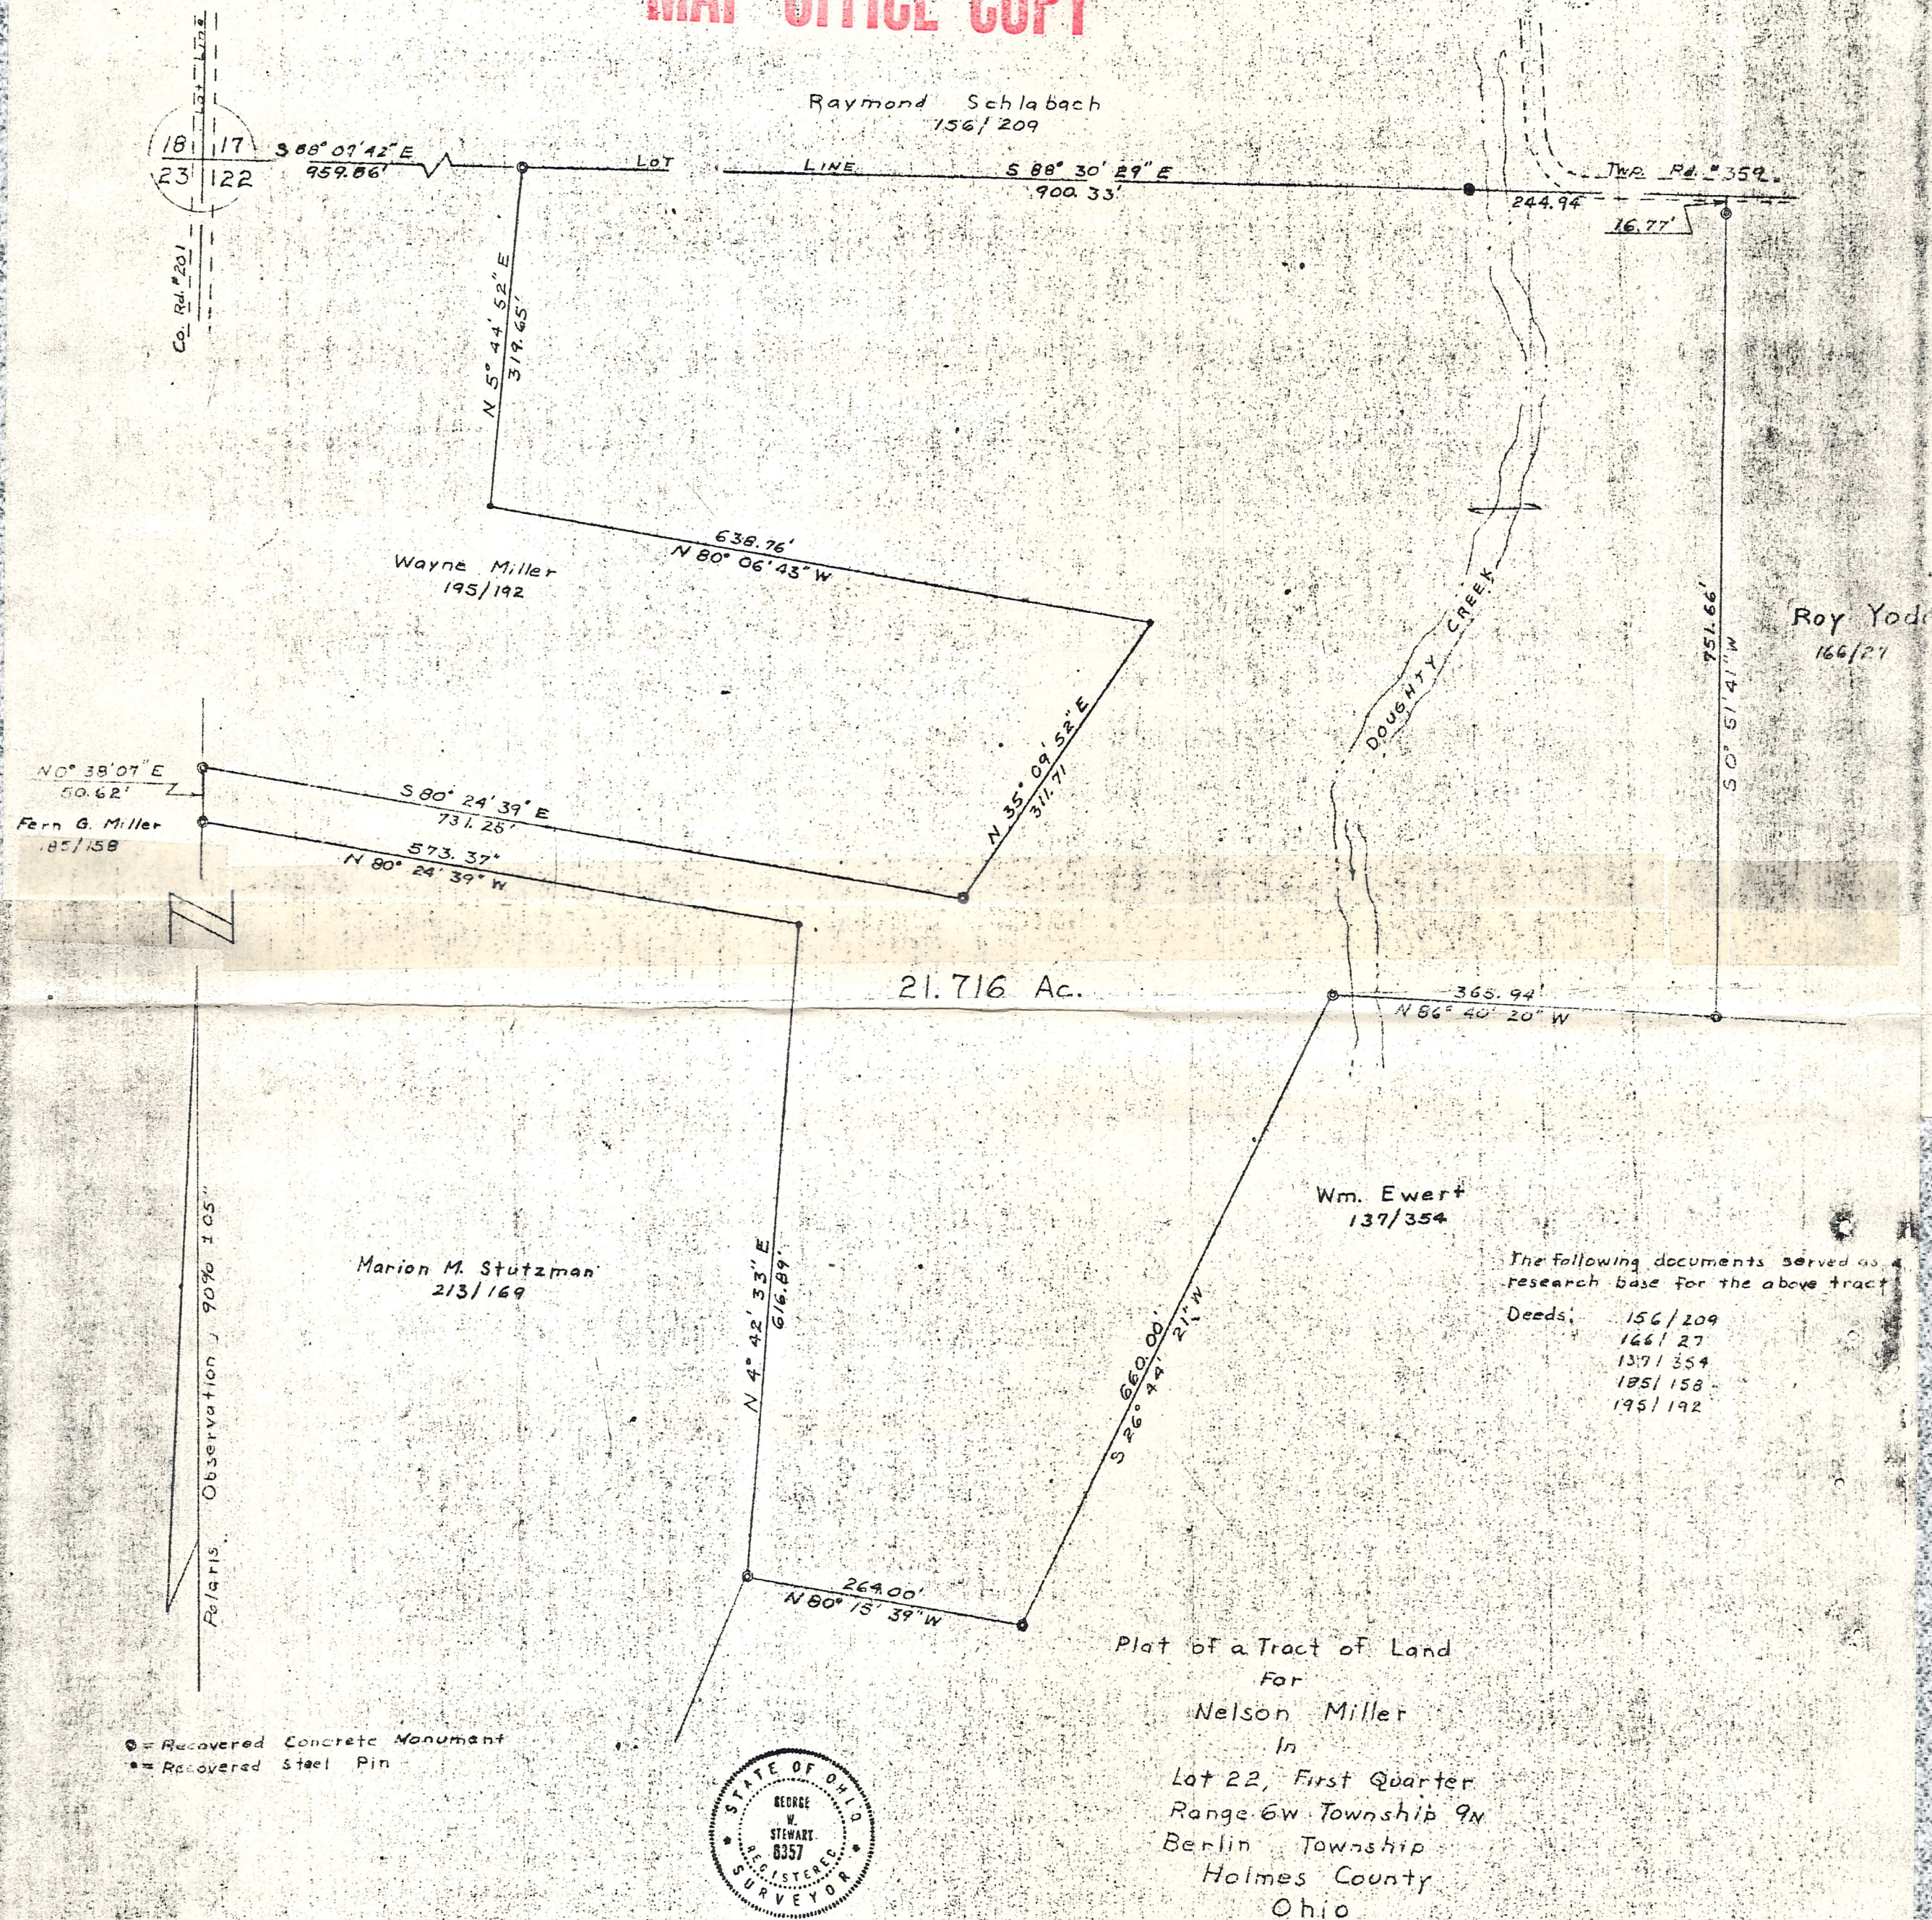


The following documents served as a research base for the above tract

Deeds: 156/209
166/27
137/354
185/158
195/192



G. W. Stewart
Reg. Surveyor
#6357

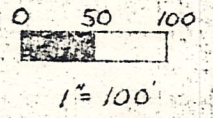

July 19, 1922

● = Recovered Concrete Monument
* = Recovered Steel Pin

Produced By
G. A. STEWART INC.
450 South Fourth St. (614) 622-2783
COSHOCOTON, OHIO 43812

Fe/418.15 Observation 90% ± 0.5"

