


**BERLIN TOWNSHIP  
4TH QTR. LOT 3  
T-9N; R-6W  
HOLMES COUNTY, OHIO**  
(SURVEYED FOR MARY JANE MATHIAS)



● IRON PIN FOUND  
0 5/8" REBAR WITH 1D CAP SET  
1.D. CAP MARKED "BAKER 6938"

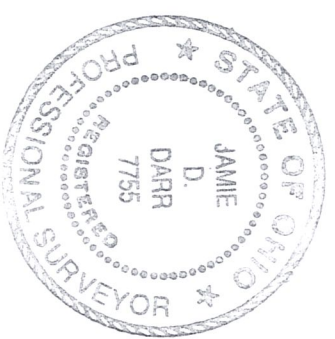

I CERTIFY THIS SURVEY TO BE  
CORRECT TO THE BEST OF MY KNOWLEDGE.

*Jamie D. Darr*

**JAMIE D. DARR** P.S. 7755  
DONALD C. BAKER SURVEYING  
138 N. CLAY ST.  
MILLERSBURG, OHIO 44654  
PH: (330) 674-4788  
FEBRUARY 3, 2000 REUSED 3-7-00 MLD  
#500 - FSM F.C.C.-J.D. DARR


**REFERENCES:**

- DEED VOL. 251 PAGE 221 & 224
- " " 139 " 97
- " " 254 " 686
- " " 155 " 9
- OFFICIAL RECORD VOL. 6 PAGE 960
- BEARINGS FROM DEED VOL.  
251 PAGE 221 & 224

**RECEIVED**

MAR 3 1 2000

Hol. Co. Tax Map Office

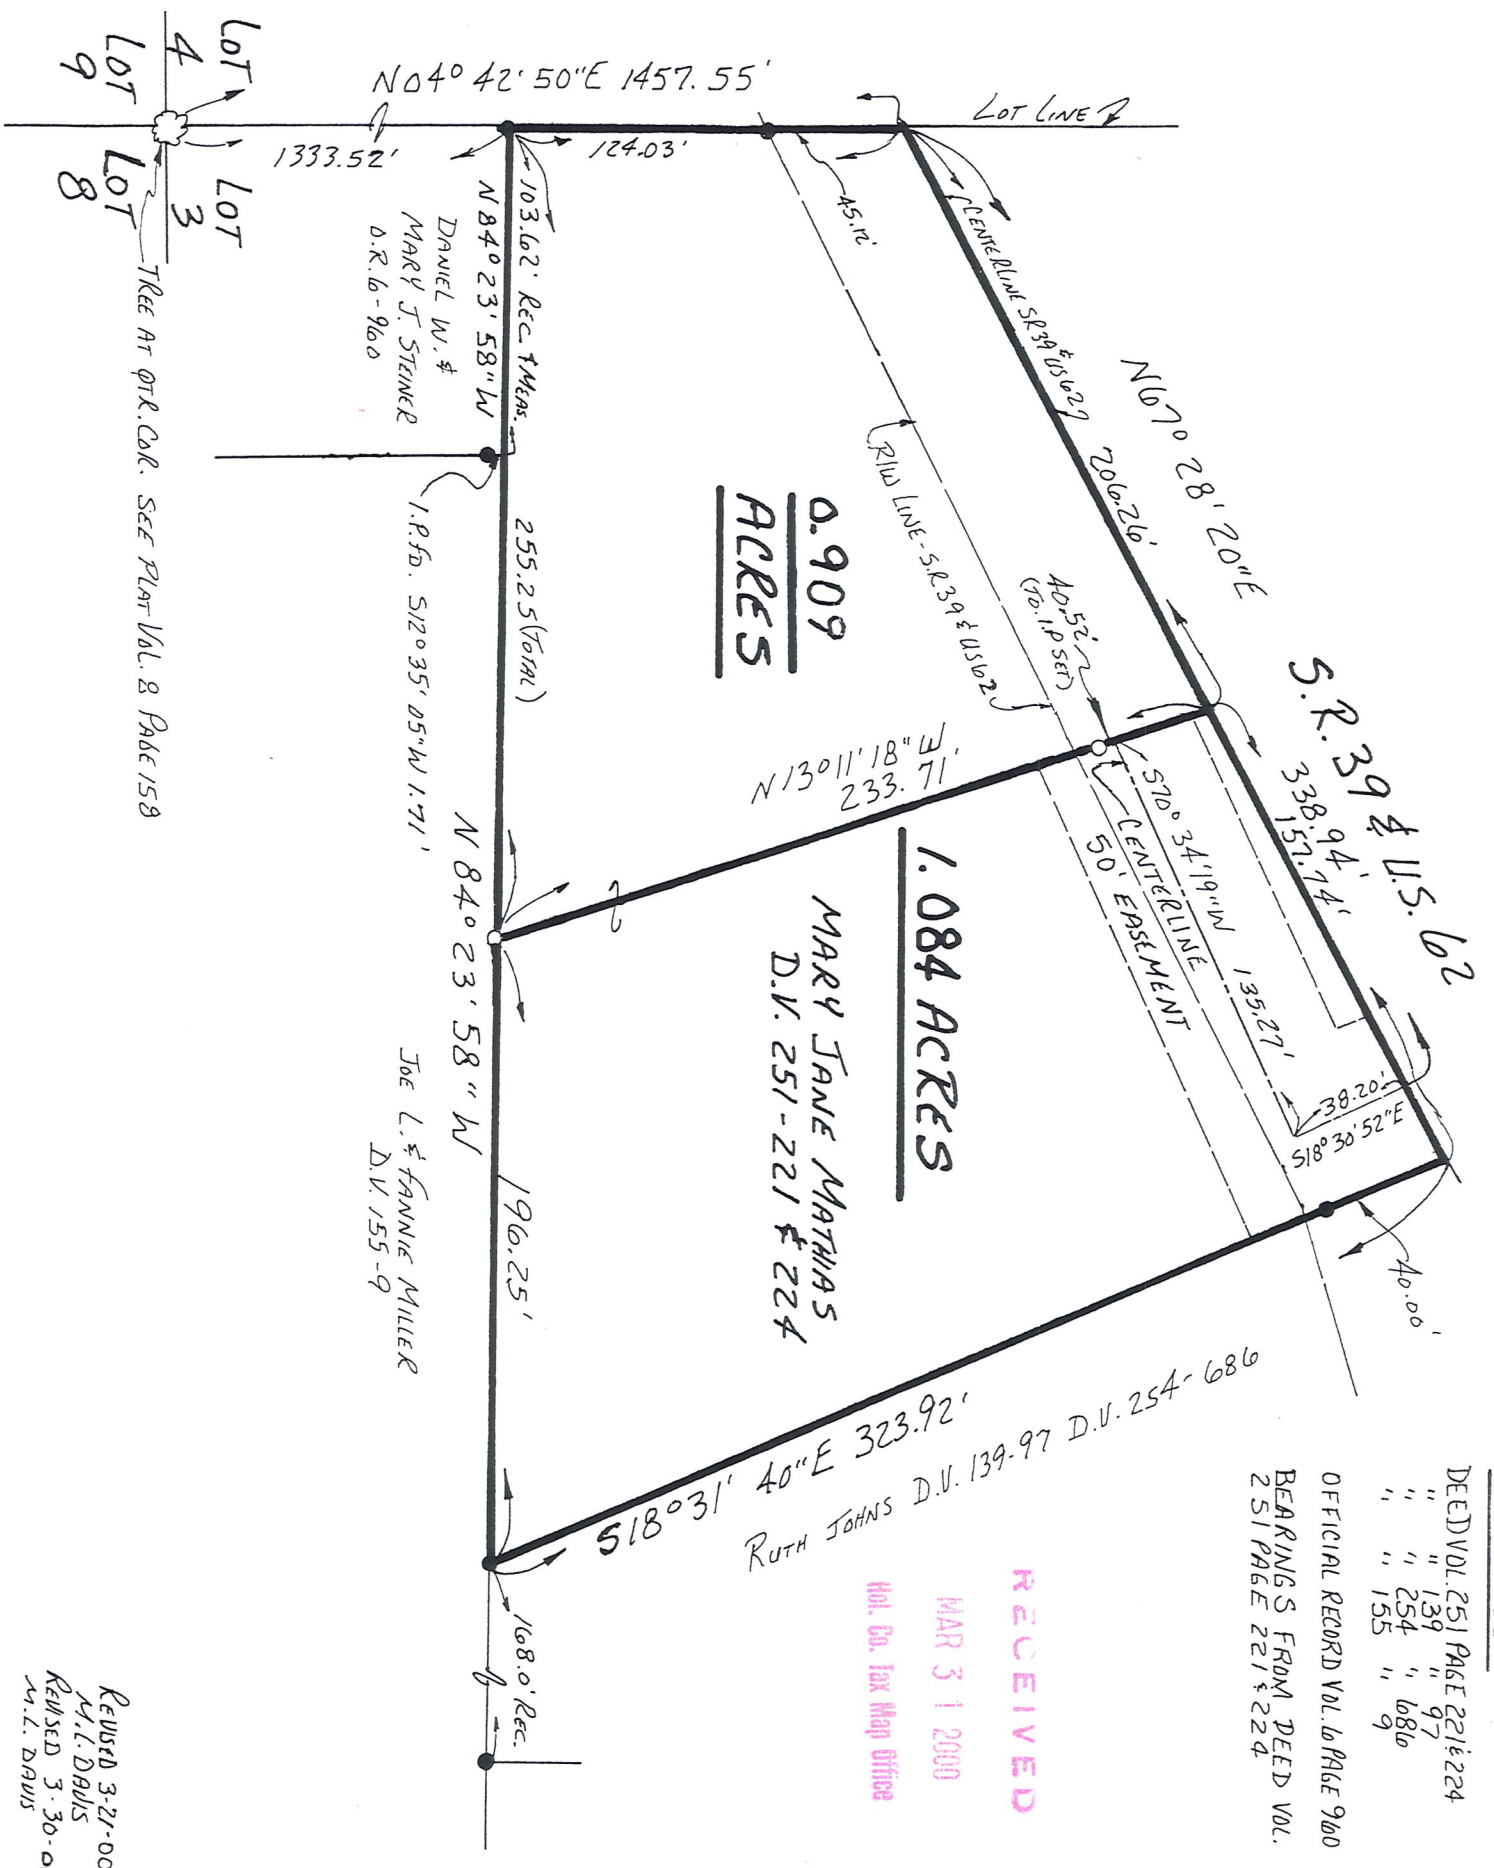

REUSED 3-27-00  
M.L. DAVIS  
REUSED 3-30-00  
M.L. DAVIS