

BERLIN TOWNSHIP  
 4TH. QTR., LOT 6  
 T-9 N; R-6 W  
 HOLMES COUNTY, OHIO

MAR 21 '17 AM 8:34


SURVEYED FOR: OASIS PROPERTIES, INC.

REFERENCES

O.R. VOL. 202 PAGE 802  
 PLAT VOL. 2 PAGE 449  
 PLAT VOL. 19 PAGE 951  
 PLAT VOL. 19 PAGE 1137  
 BEARINGS FROM  
 PLAT VOL. 19 PAGE 1137

SCALE: 1"=100'

- 5/8" REBAR FOUND UNLESS OTHERWISE NOTED
- 5/8" REBAR SET WITH I.D. CAP I.D. CAP MARKED "BAKER 6938"

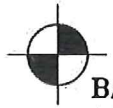


**BAKER SURVEYING, LLC**  
 138 N. CLAY STREET  
 MILLERSBURG, OHIO 44654  
 PH. 330-674-4788  
 FAX 330-674-6027

TIMOTHY LEE COBLENTZ and  
 MIRIAM D. COBLENTZ  
 O.R. 198-2392

ALBERT E. YODER  
 EDNA A. YODER  
 O.R. 254-7112

2.870 AC.  
 OASIS PROPERTIES, INC.  
 O.R. 202-802

2.440 AC.

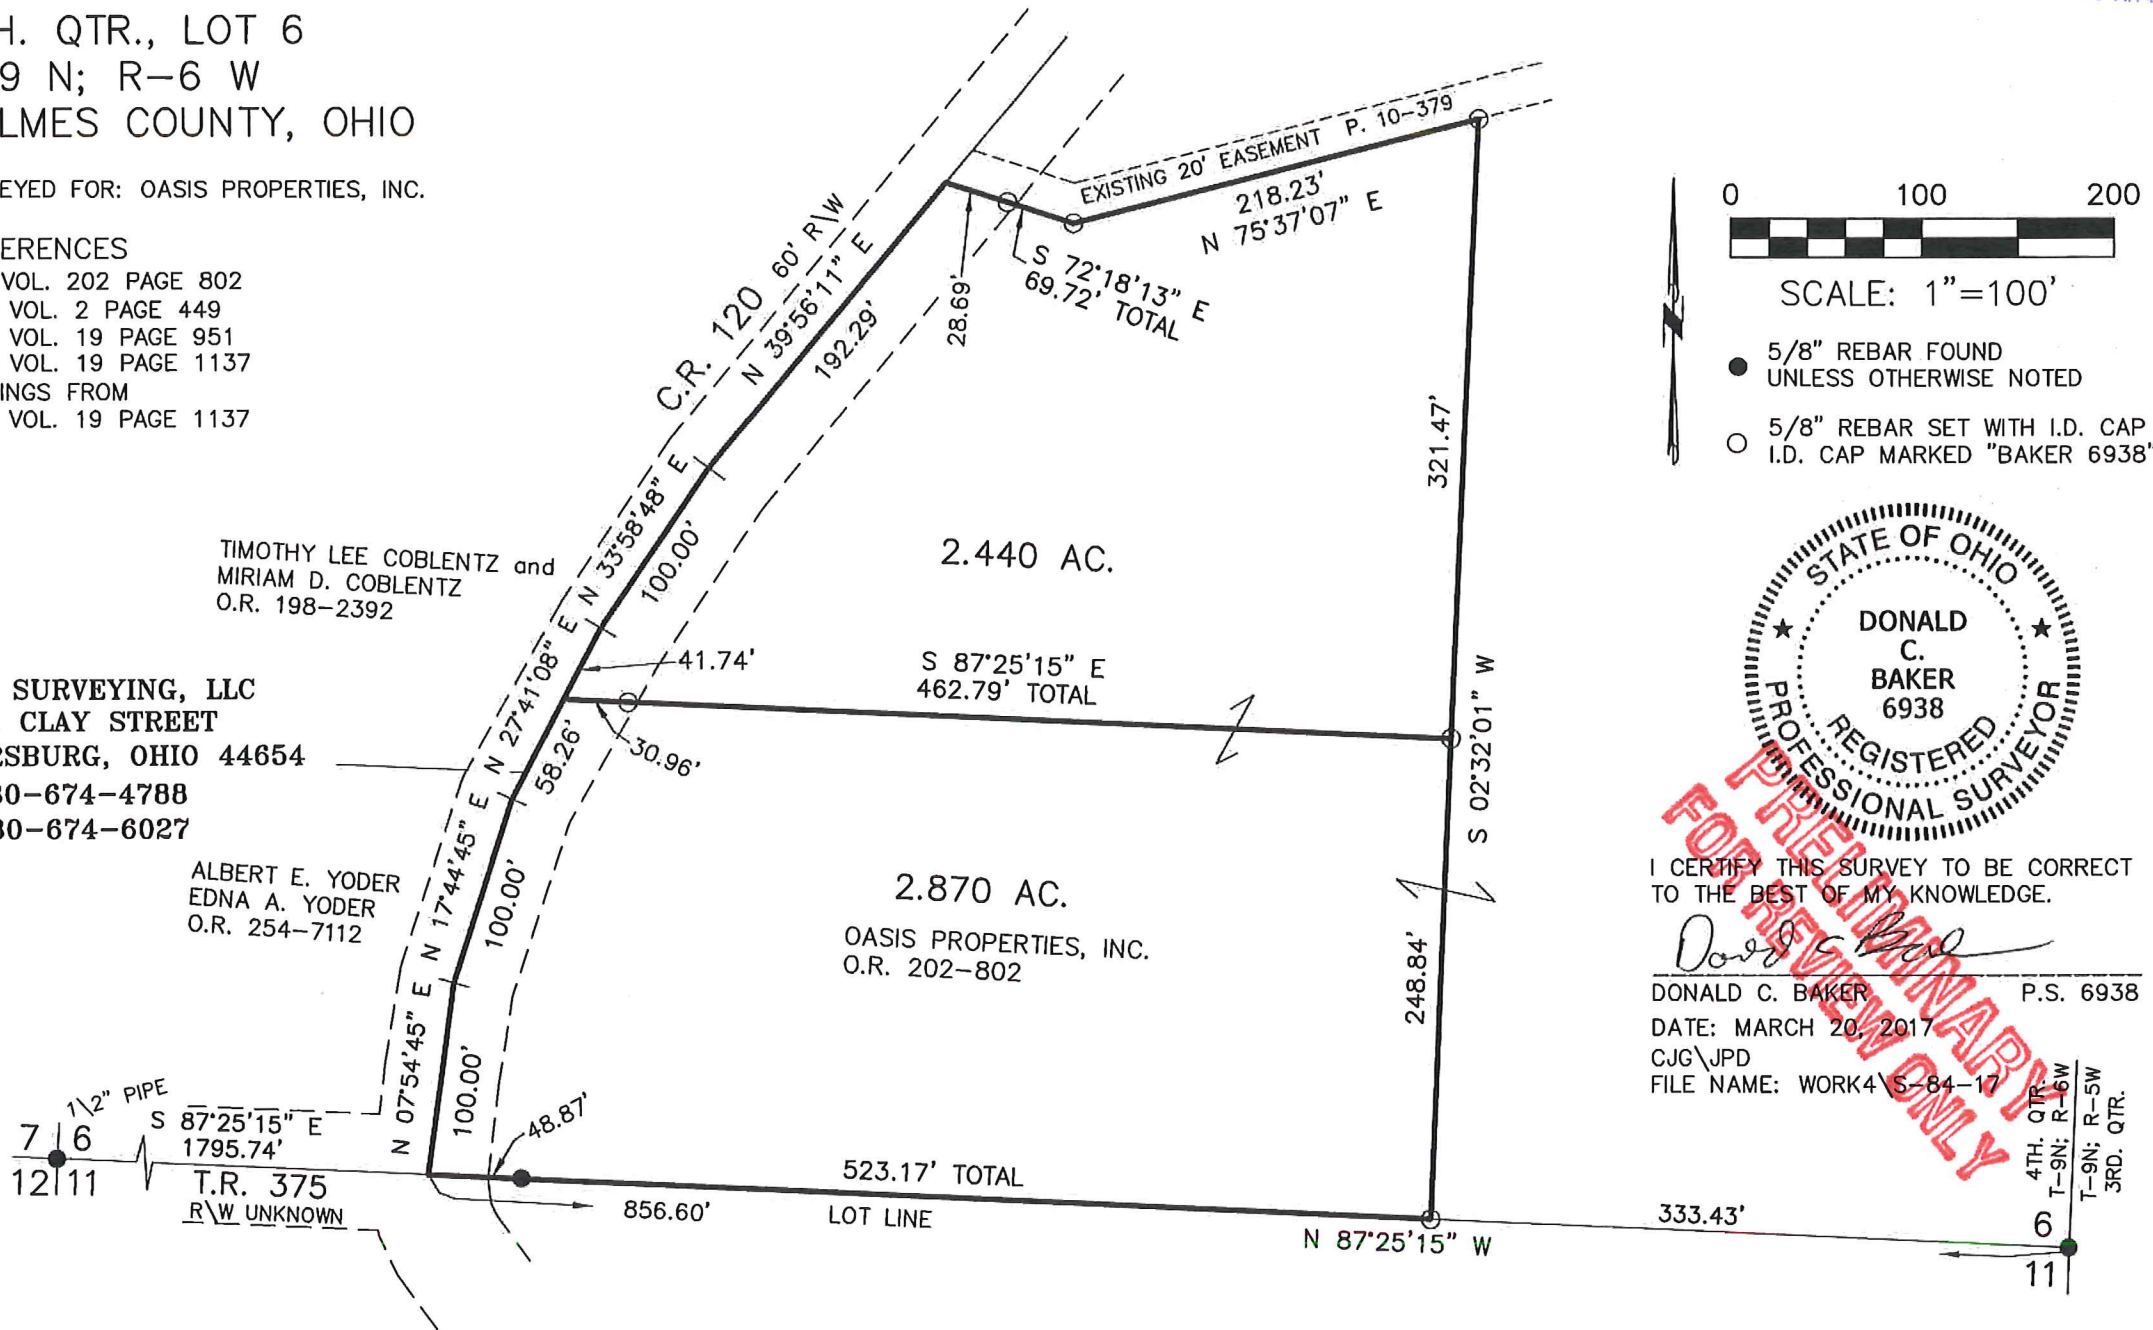

I CERTIFY THIS SURVEY TO BE CORRECT TO THE BEST OF MY KNOWLEDGE.

*Donald C. Baker*

DONALD C. BAKER P.S. 6938

DATE: MARCH 20, 2017

CJG\JPD

FILE NAME: WORK4\S-84-17

4TH. QTR. T-9N; R-6W  
 3RD. QTR. T-9N; R-5W

333.43'

N 87°25'15" W

11