

BERLIN TOWNSHIP
 4TH QTR., LOT 15
 T-9 N; R-6 W
 HOLMES COUNTY, OHIO

SURVEYED FOR: DAVID MILLER

REFERENCES

- DEED VOL. 267 PAGE 850
- O.R. VOL. 272 PAGE 6634
- O.R. VOL. 287 PAGE 3487
- PLAT VOL. 14 PAGE 758
- PLAT VOL. 16 PAGE 570
- PLAT VOL. 16 PAGE 600

BASIS OF BEARINGS FROM OHIO STATE
 PLANE COORDINATE SYSTEM, NORTH
 ZONE, N.A.D. 83, 2011 ADJUSTMENT

MASTER PLAT


- ACTION 1) CONVEY 0.979 ACRES TO DAVID E. MILLER
 AND ROSIE J. MILLER
- ACTION 2) CONVEY 0.685 ACRES TO ADJOINER
- ACTION 3) CONVEY 1.777 ACRES
- ACTION 4) CONVEY 19.436 ACRES

0 100 200



SCALE: 1"=100'

- STONE FOUND
- ▲ R.R. SPIKE FOUND
- 5/8" REBAR FOUND UNLESS OTHERWISE NOTED
- △ R.R. SPIKE SET
- 5/8" REBAR SET WITH I.D. CAP
- I.D. CAP MARKED "BAKER SURVEYING LLC"

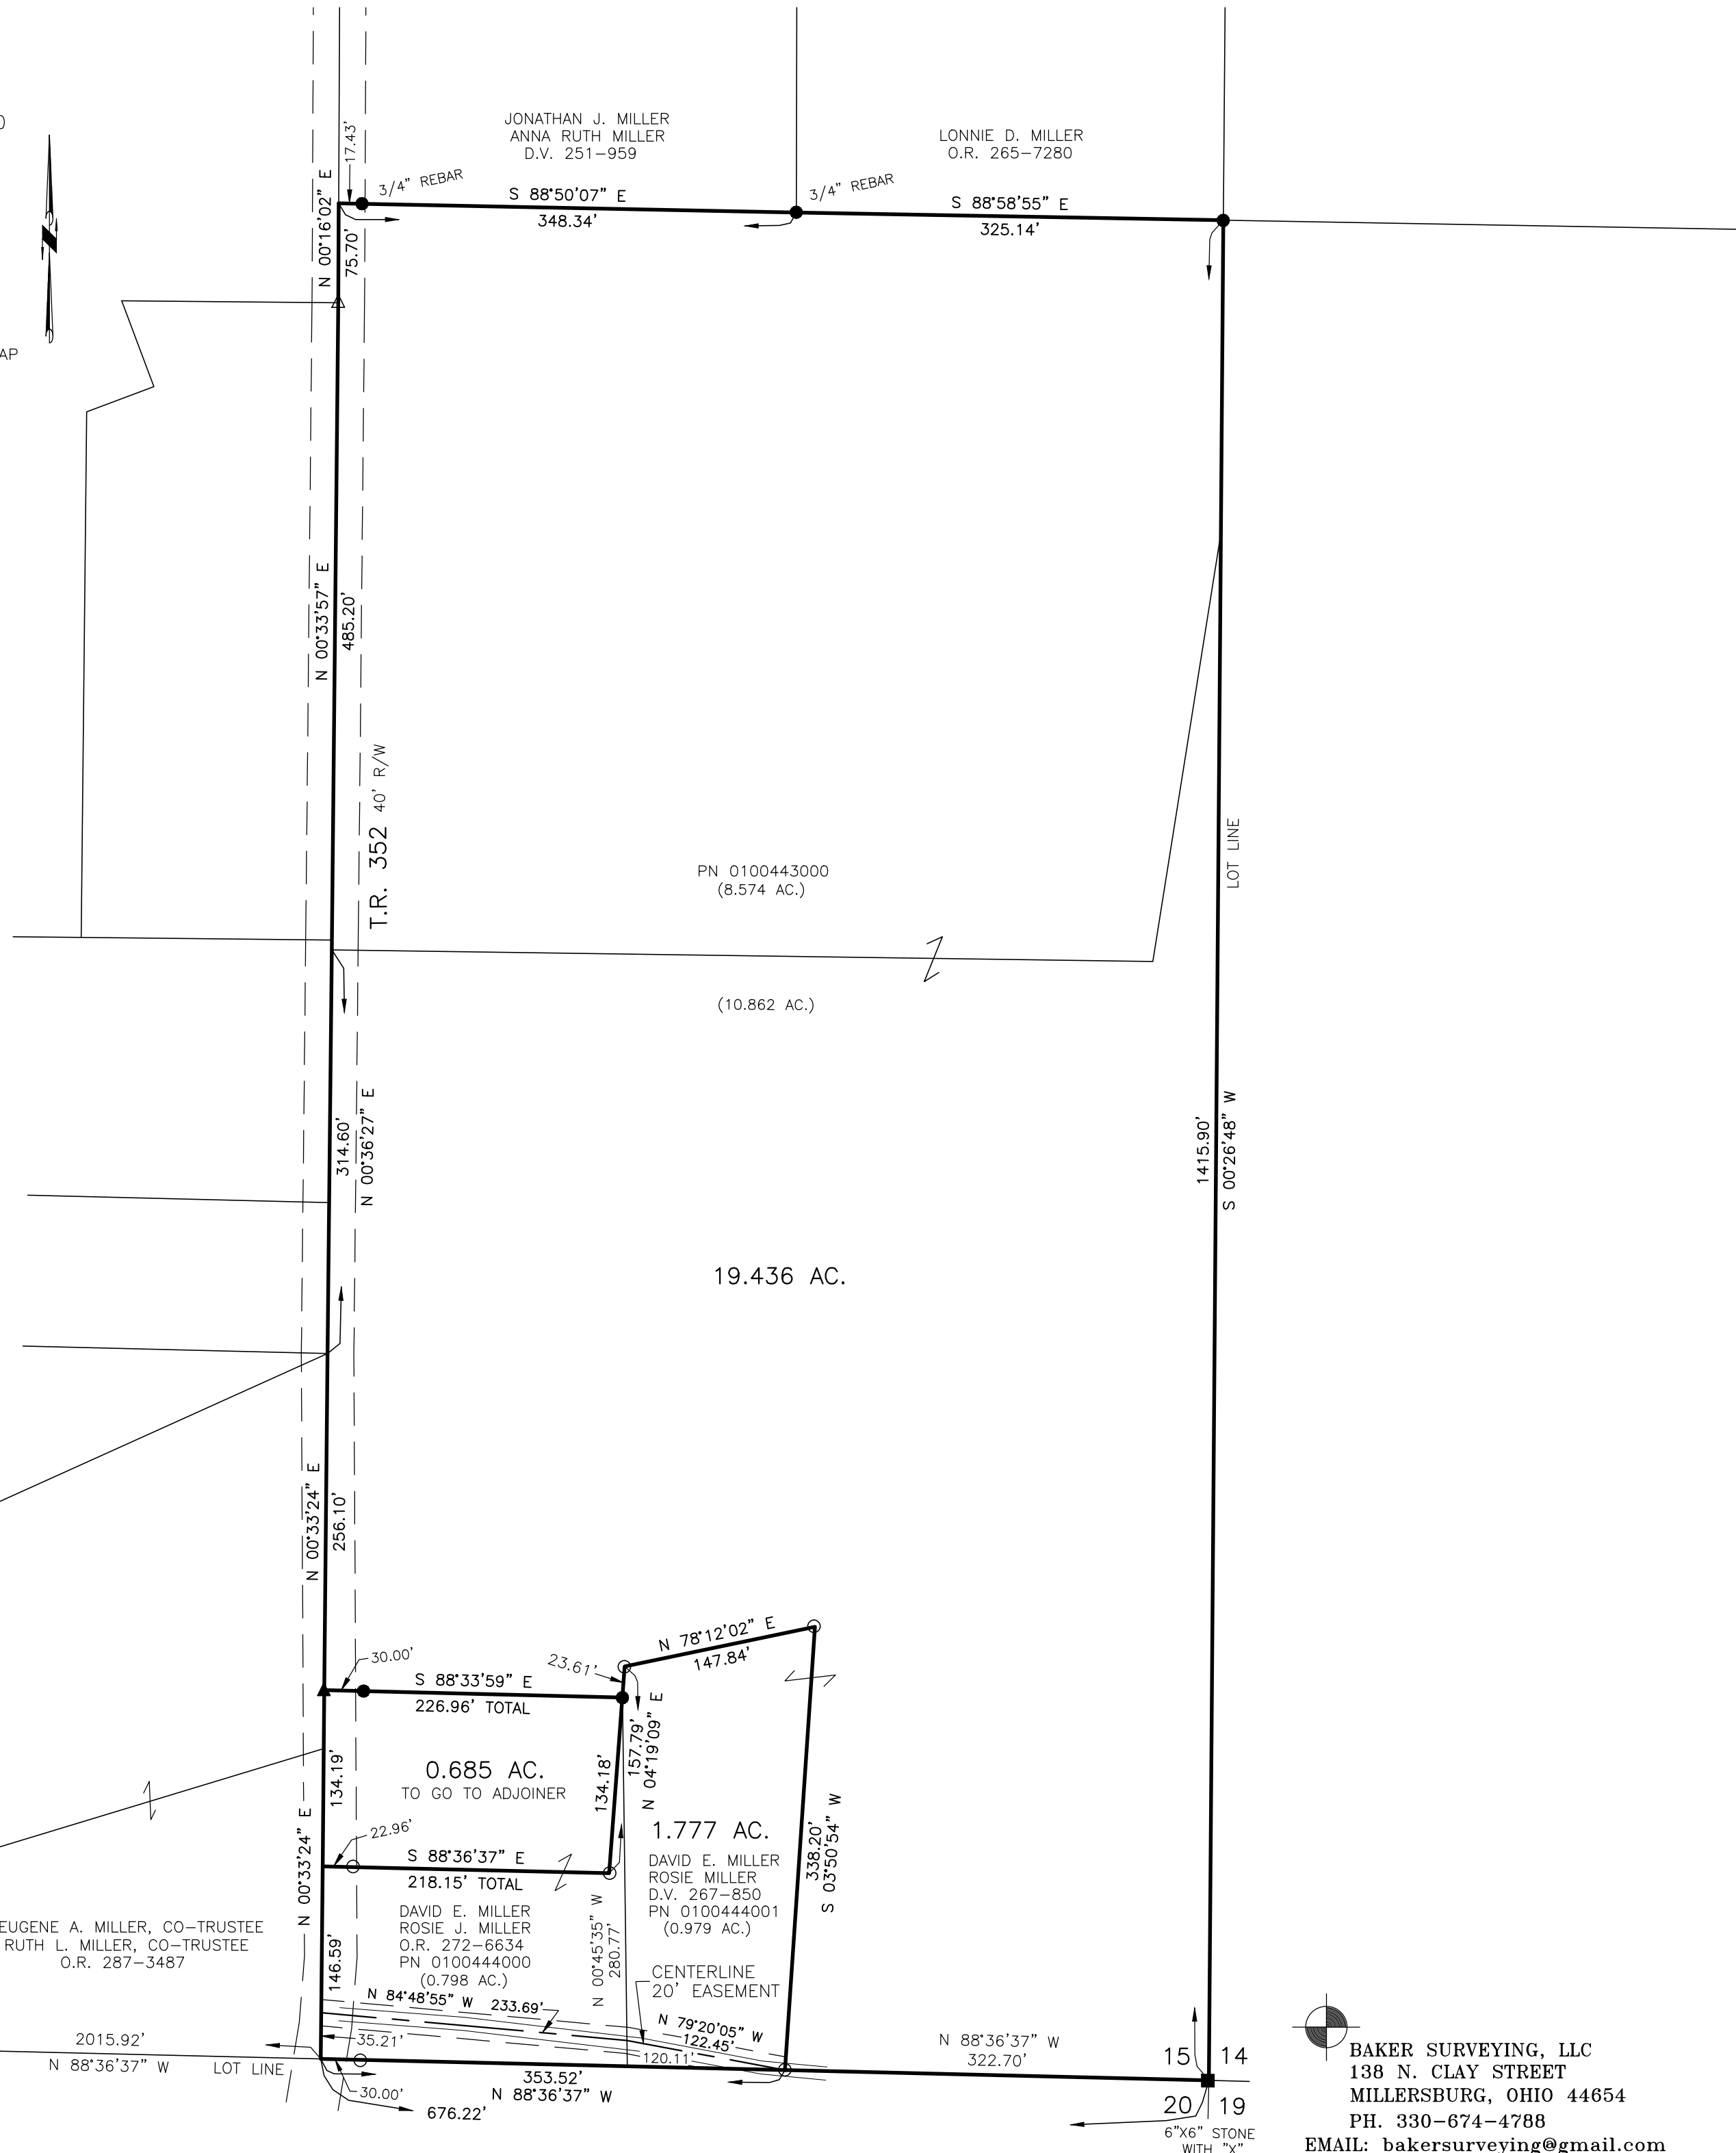

I CERTIFY THIS SURVEY TO BE CORRECT
 TO THE BEST OF MY KNOWLEDGE.

A-L-G
 AARON L. GERBER P.S. 8379
 DATE: APRIL 18, 2024
 ALC\TAB
 FILE NAME: WORK5\S-168-24\CNK



BAKER SURVEYING, LLC
 138 N. CLAY STREET
 MILLERSBURG, OHIO 44654
 PH. 330-674-4788
 EMAIL: bakersurveying@gmail.com

6"X6" STONE
 WITH "X"