


JOHN A. YODER SURVEY
 LOT 17 4th QUARTER
 TOWNSHIP 9 RANGE 6
 BERLIN TOWNSHIP
 HOLMES COUNTY, OHIO
 COMPLETED MAY, 1967

- Cor. Set
 - Cor. Prev. Set
 - Post Fd
- Scale 1"=100'

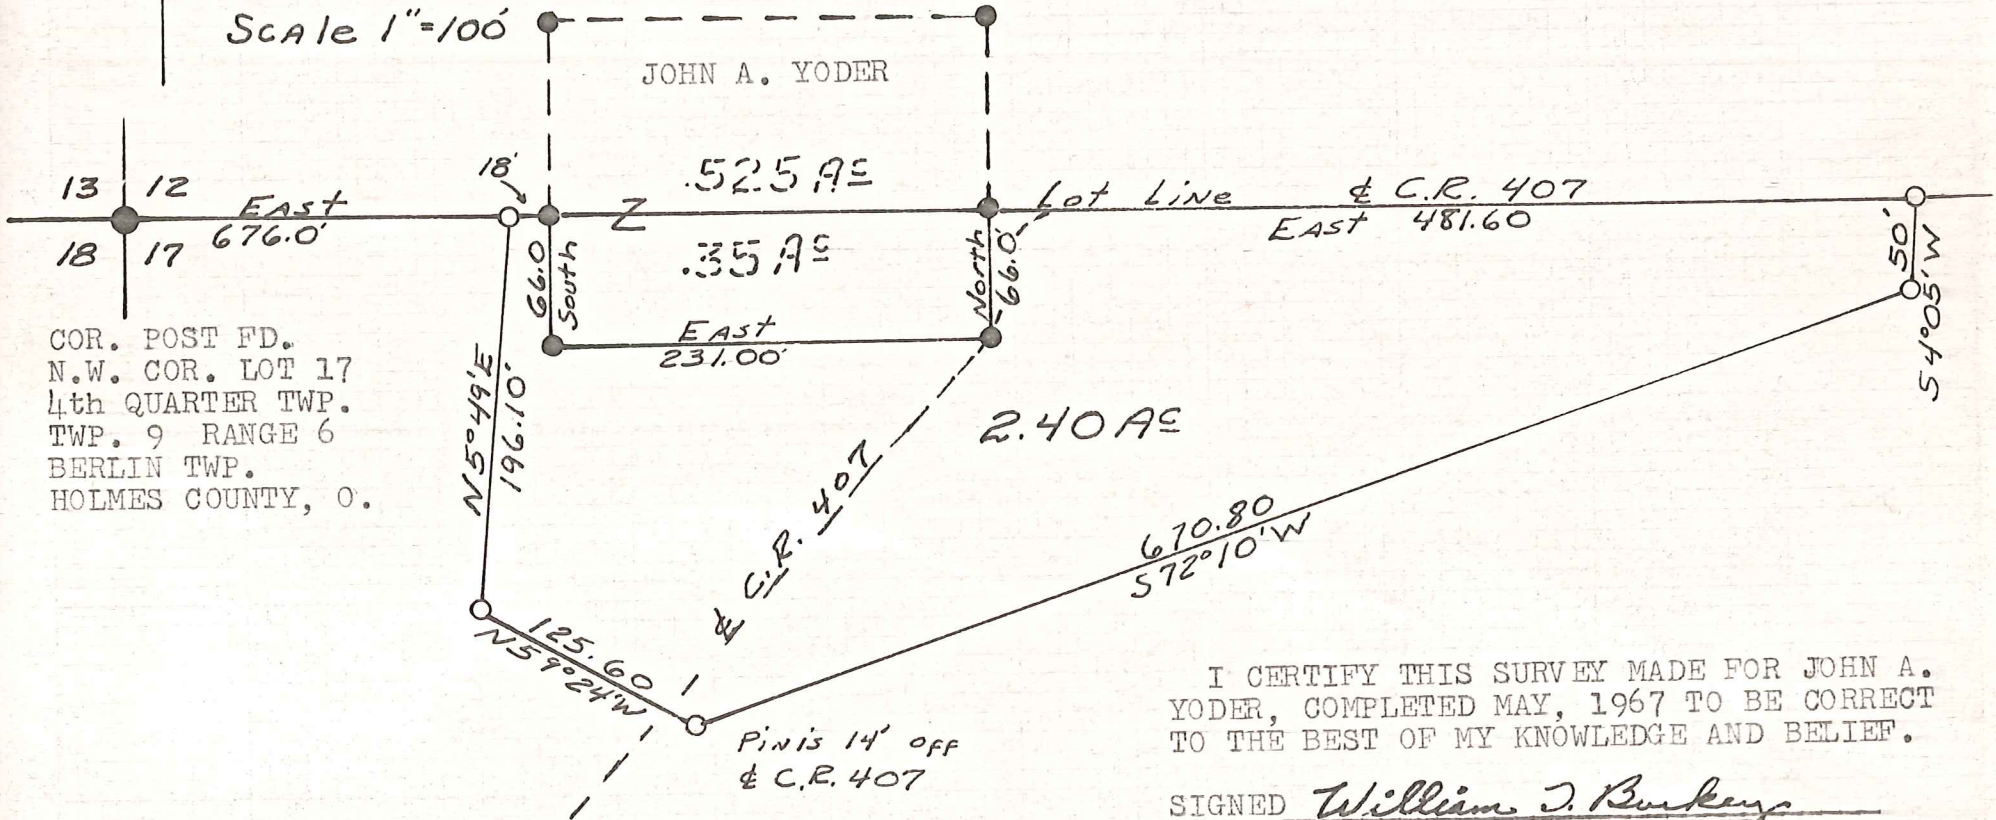

I CERTIFY THIS SURVEY MADE FOR JOHN A. YODER, COMPLETED MAY, 1967 TO BE CORRECT TO THE BEST OF MY KNOWLEDGE AND BELIEF.

SIGNED William J. Burkey
 WILLIAM T. BURKEY
 REGISTERED SURVEYOR #5107
 STATE OF OHIO

MAP OFFICE COPY