

BERLIN TOWNSHIP  
4TH. QTR., LOT 18  
T-9 N; R-6 W  
HOLMES COUNTY, OHIO

SURVEYED FOR: JERRY KANDEL

0 200 400



SCALE: 1"=200'

- 5/8" REBAR FOUND UNLESS OTHERWISE NOTED
- 5/8" REBAR SET WITH I.D. CAP I.D. CAP MARKED "BAKER 6938"

REFERENCES

DEED VOL. 211 PAGE 103

O.R. VOL. 199 PAGE 1080

O.R. VOL. 199 PAGE 1082

O.R. VOL. 198 PAGE 1073

PLAT VOL. 8 PAGES 673 & 674

PLAT VOL. 12 PAGE 321

PLAT VOL. 16 PAGE 314



PLAT VOL. 17 PAGE 614

PLAT VOL. 19 PAGE 1081

PLAT VOL. 19 PAGE 1113

PLAT VOL. 19 PAGE 2648

BEARINGS FROM PLAT VOL. 17 PAGE 614

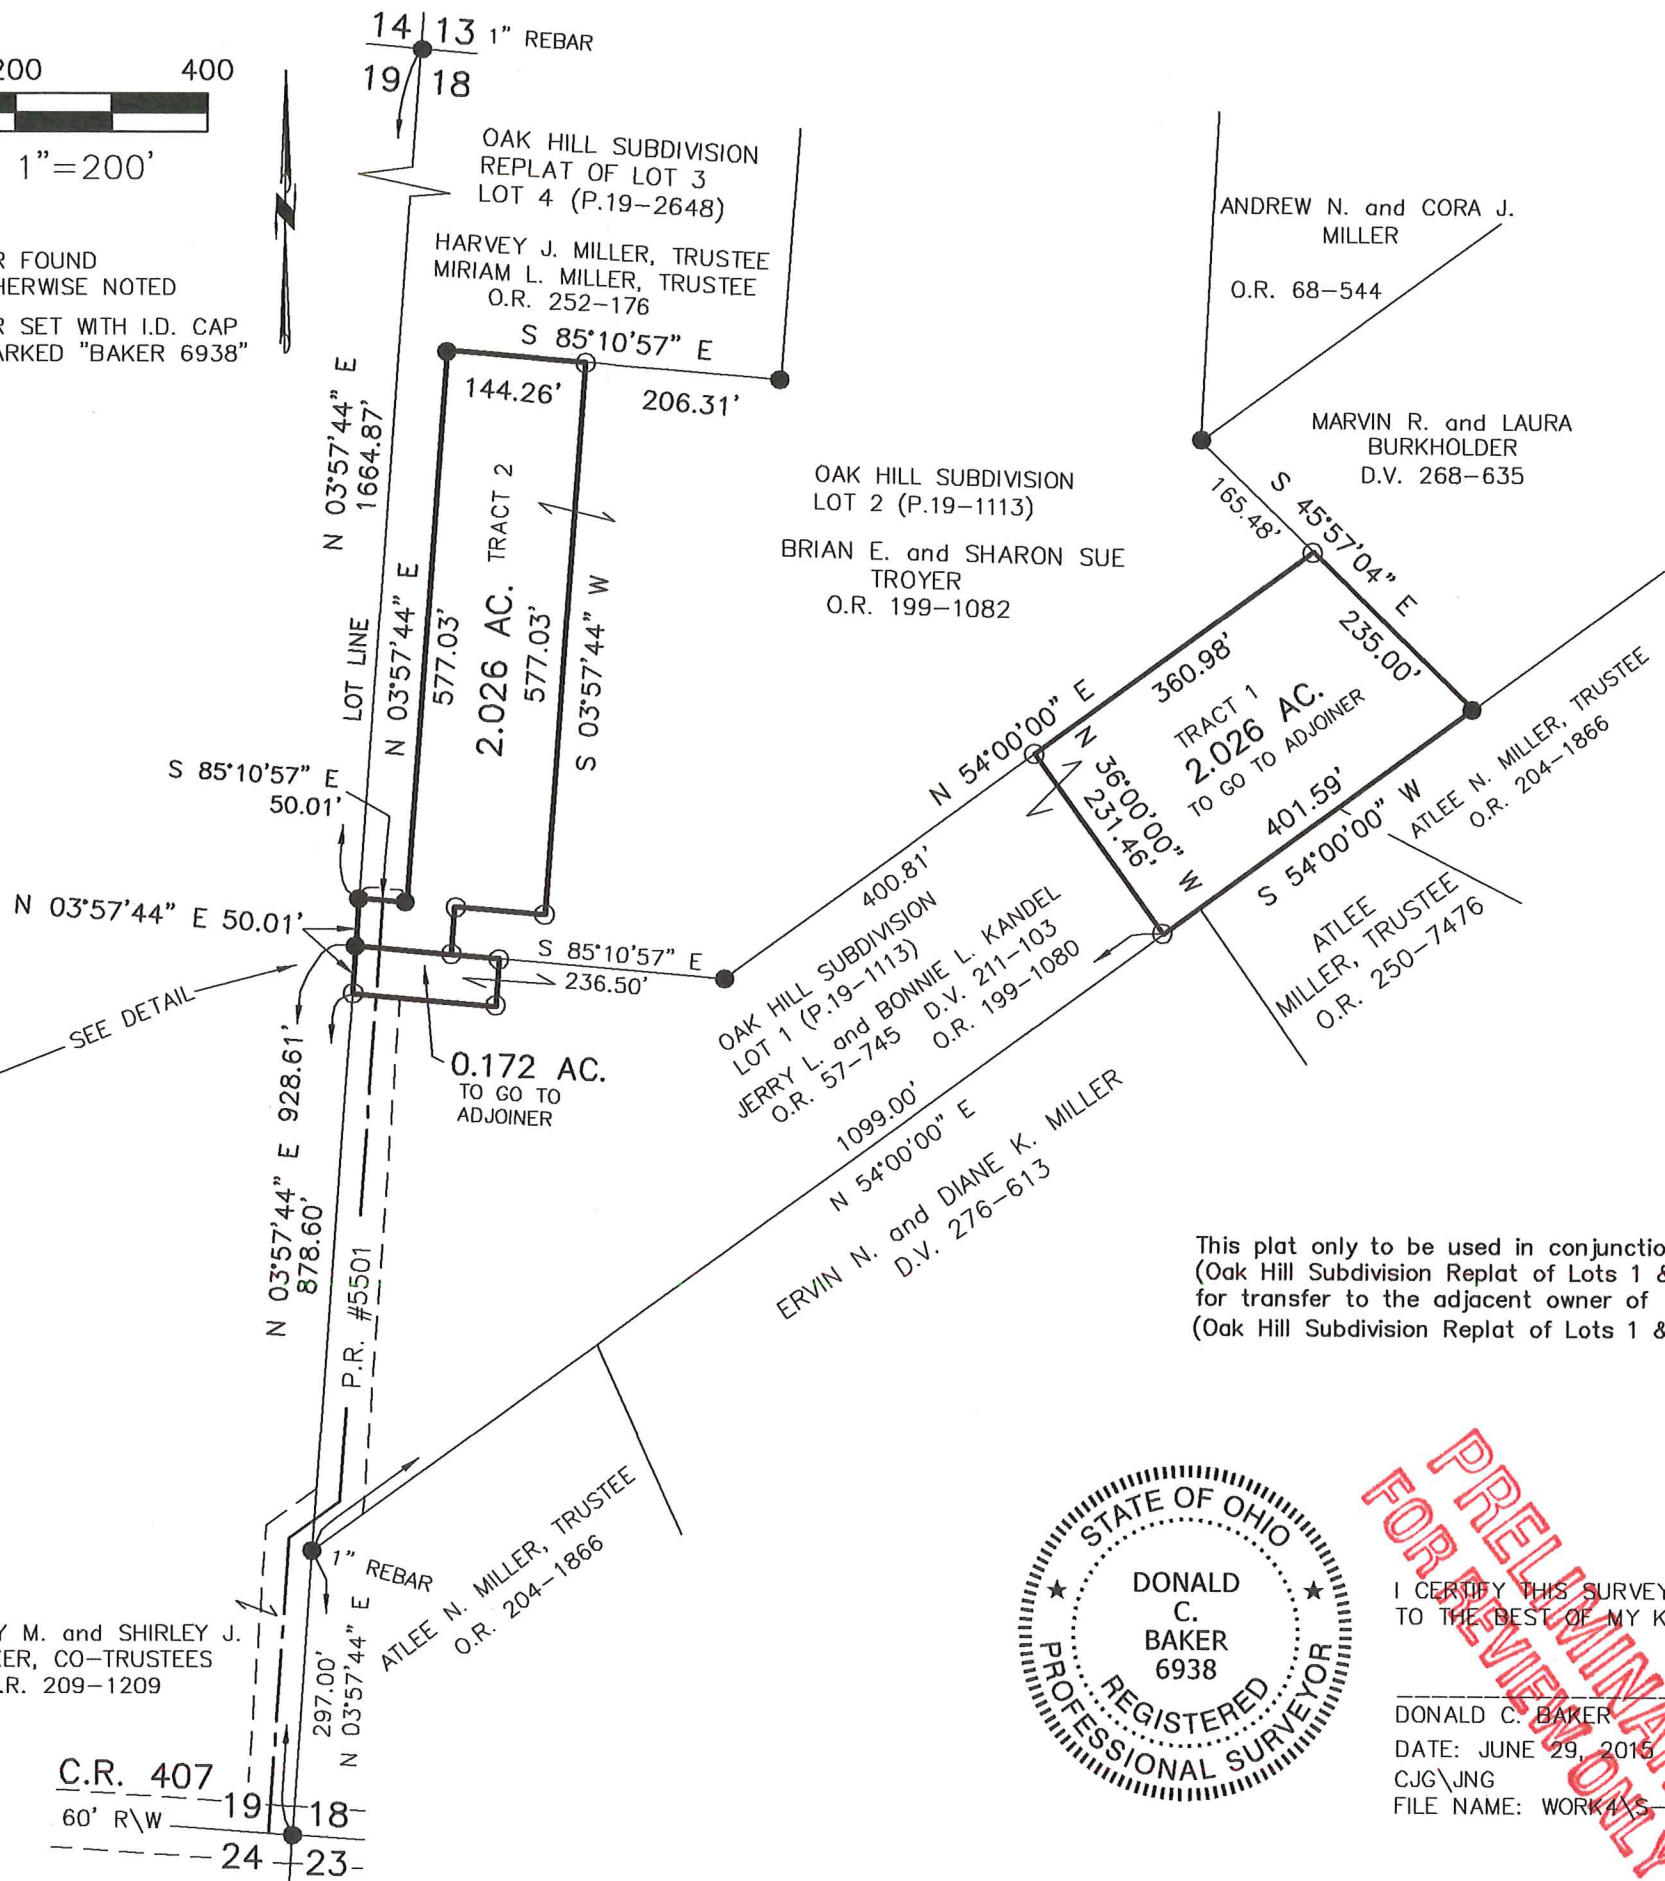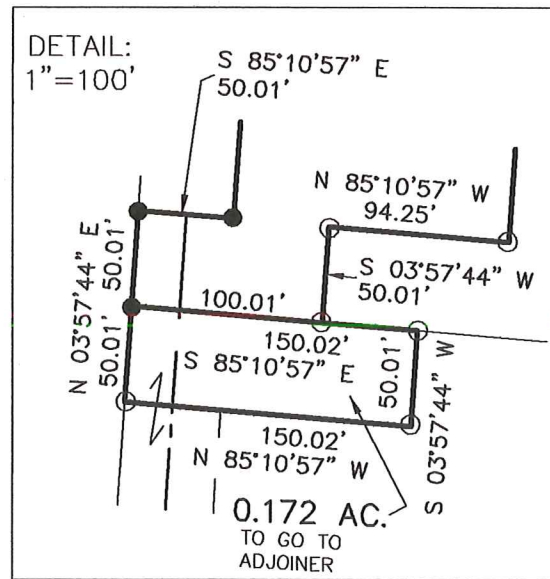

This plat only to be used in conjunction with  
(Oak Hill Subdivision Replat of Lots 1 & 2)  
for transfer to the adjacent owner of  
(Oak Hill Subdivision Replat of Lots 1 & 2)

DONALD C. BAKER SURVEYING  
138 N. CLAY STREET  
MILLERSBURG, OHIO 44654  
PH. 330-674-4788  
FAX 330-674-6027

WESLEY M. and SHIRLEY J.  
STARKER, CO-TRUSTEES  
O.R. 209-1209

C.R. 407  
60' R\W  
19 18  
24 23



**PRELIMINARY  
FOR REVIEW ONLY**

I CERTIFY THIS SURVEY TO BE CORRECT  
TO THE BEST OF MY KNOWLEDGE.

DONALD C. BAKER P.S. 6938  
DATE: JUNE 29, 2015  
CJG\JNG  
FILE NAME: WORK4\S-222-15