

BERLIN TOWNSHIP
4TH. QTR. LOT 15
S.W. QTR. SECTION 18
T-9 N; R-6 W
HOLMES COUNTY, OHIO



REFERENCES

O.R. VOL. 137 PAGE 406
O.R. VOL. 175 PAGE 3173

PLAT VOL. 5 PAGE 139
PLAT VOL. 18 PAGE 514
PLAT VOL. 19 PAGE 543

SURVEYED FOR: MOSE H. HERSHBERGER

BEARINGS FROM PLAT VOL. 19 PAGE 543

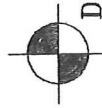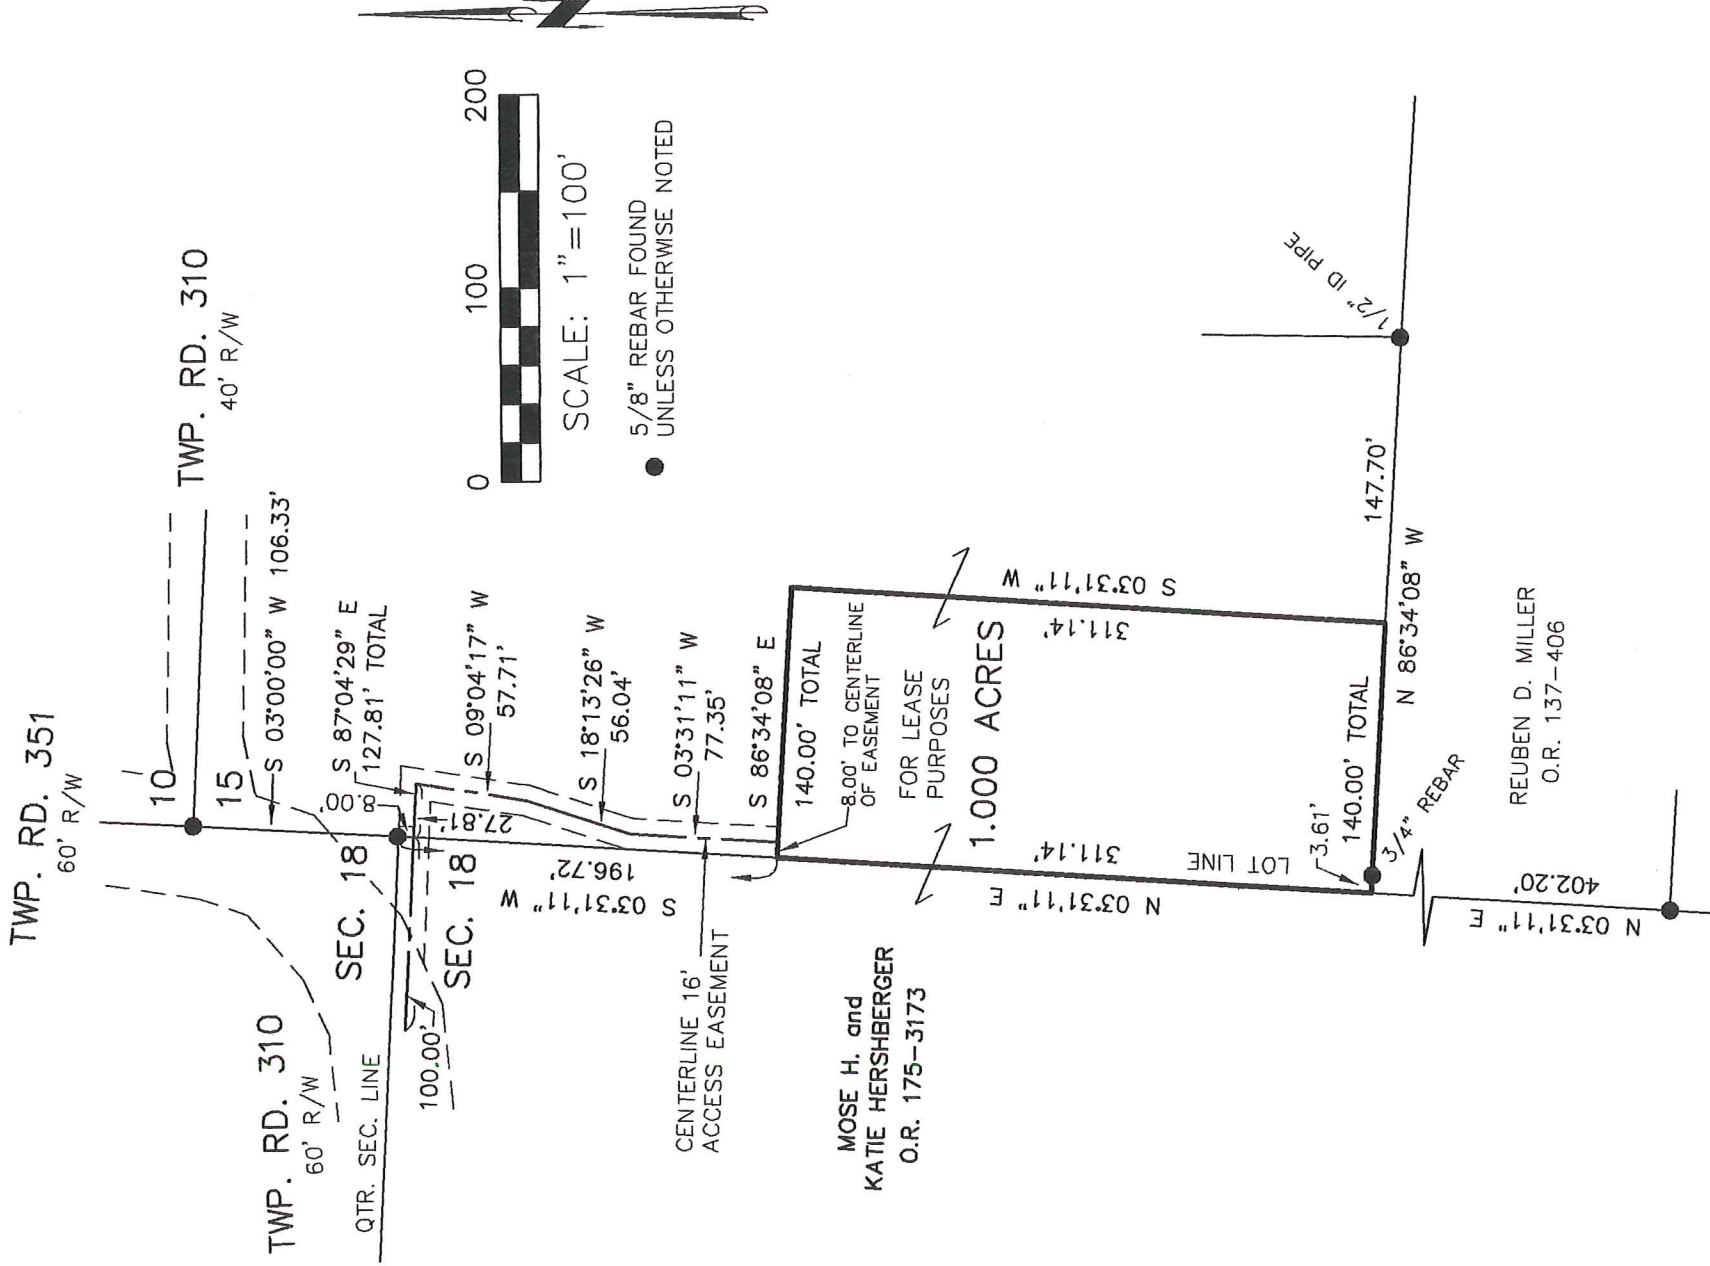

DONALD C. BAKER SURVEYING
138 N. CLAY STREET
MILLERSBURG, OHIO 44654
PH. 330-674-4788
FAX 330-674-6027

I CERTIFY THIS SURVEY TO BE CORRECT
TO THE BEST OF MY KNOWLEDGE
PRELIMINARY ONLY

DONALD C. BAKER
DATE: MAY 15, 2008
KES\ALG
FILE NAME: WORK4\S-168-08\ERZ
P.S. 6938