

CLARK TOWNSHIP  
 N.E. & S.E. QTRS. SECTION 6  
 T-8 N.; R-4 W  
 HOLMES COUNTY, OHIO





SCALE: 1" = 200'

- ▲ R.R. SPIKE FOUND
- IRON PIN FOUND
- 5/8" RE BAR WITH I.D. CAP SET
- I.D. CAP MARKED "BAKER 6938"

REFERENCE S:

DEED VOL. 257 PAGE 947  
 " " 166 " 113  
 " " 263 " 989

BEARINGS FROM DEED VOL. 262 PAGE 766

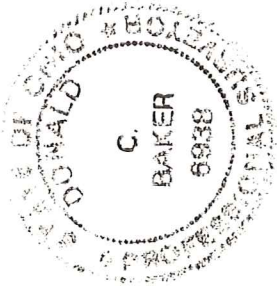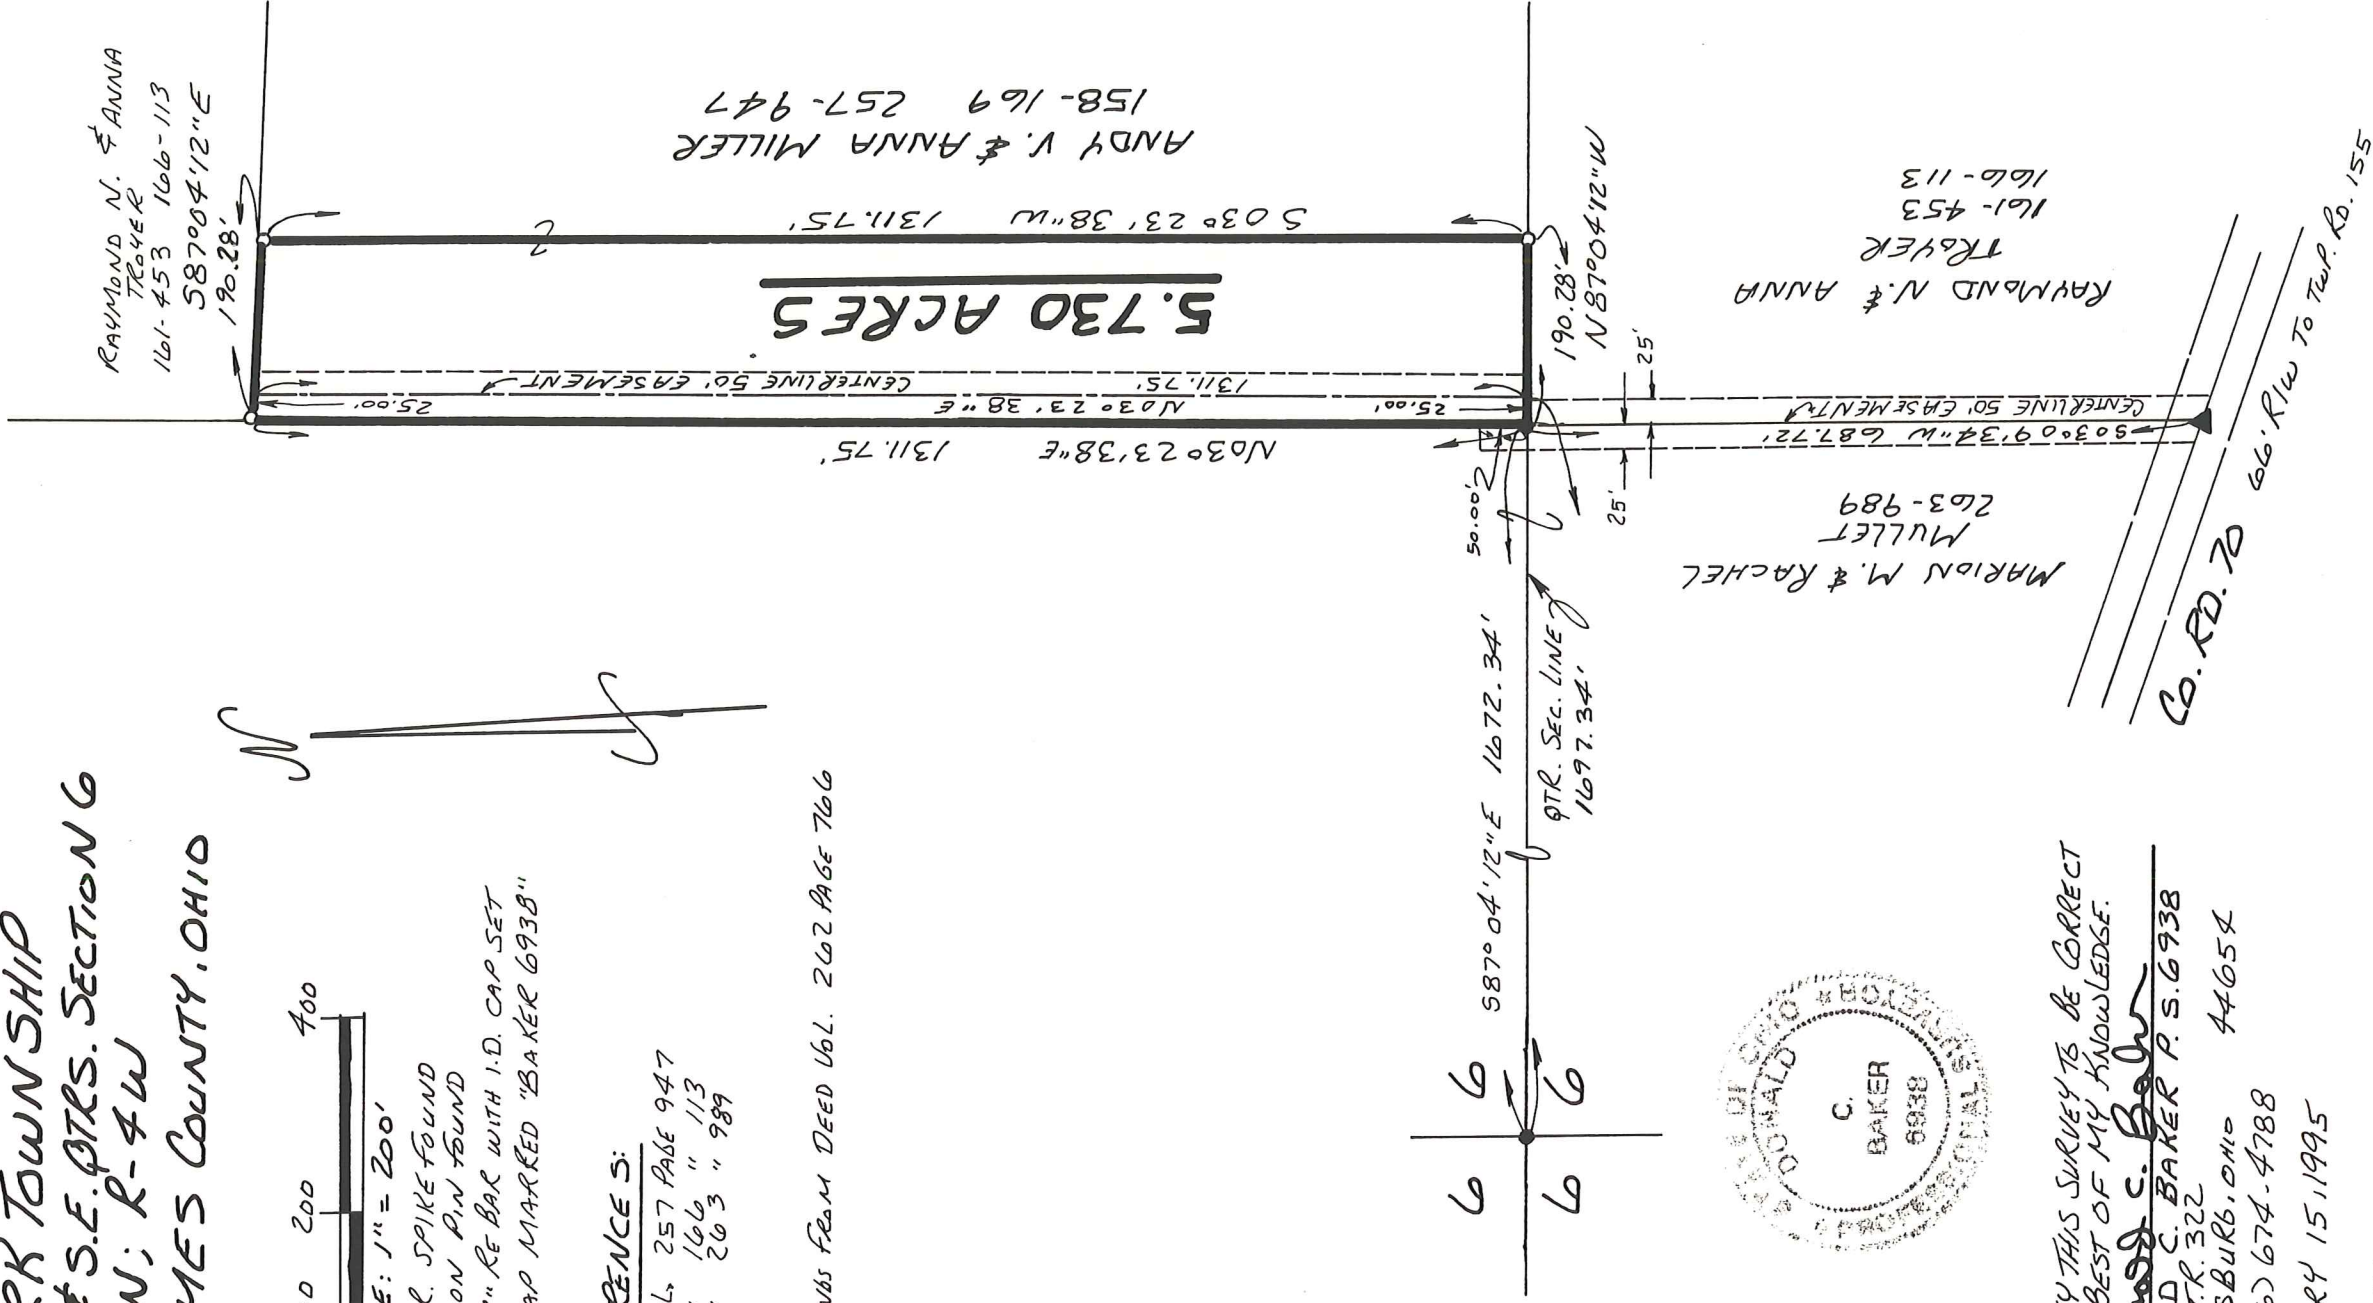

I CERTIFY THIS SURVEY TO BE CORRECT TO THE BEST OF MY KNOWLEDGE.

Donald C. Baker  
 DONALD C. BAKER P.S. 6938  
 5958 T.R. 322  
 MILLERSBURG, OHIO 44654  
 PH. (216) 674-4788

FEBRUARY 15, 1995

5595-MLS