

SCALE: 1"=100'

- STONE FOUND
- ▲ R.R. SPIKE FOUND
- 5/8" REBAR FOUND UNLESS OTHERWISE NOTED
- △ R.R. SPIKE SET
- 5/8" REBAR SET WITH I.D. CAP I.D. CAP MARKED "BAKER 6938"

REFERENCES

DEED VOL. 269 PAGE 185
 O.R. VOL. 240 PAGE 2289
 PLAT VOL. 15 PAGE 53
 PLAT VOL. 19 PAGE 2193
 BEARINGS FROM
 PLAT VOL. 19 PAGE 2193

PRELIMINARY FOR REVIEW ONLY



I CERTIFY THIS SURVEY TO BE CORRECT TO THE BEST OF MY KNOWLEDGE.

Donald C. Baker

DONALD C. BAKER P.S. 6938


DATE: FEB. 6, 2015

KES\JPD

FILE NAME: WORK4\S-65-15

CLARK TOWNSHIP
 N.E. QTR. SECTION 17
 T-8 N; R-4 W
 HOLMES COUNTY, OHIO

SURVEYED FOR: VERNON MULLET

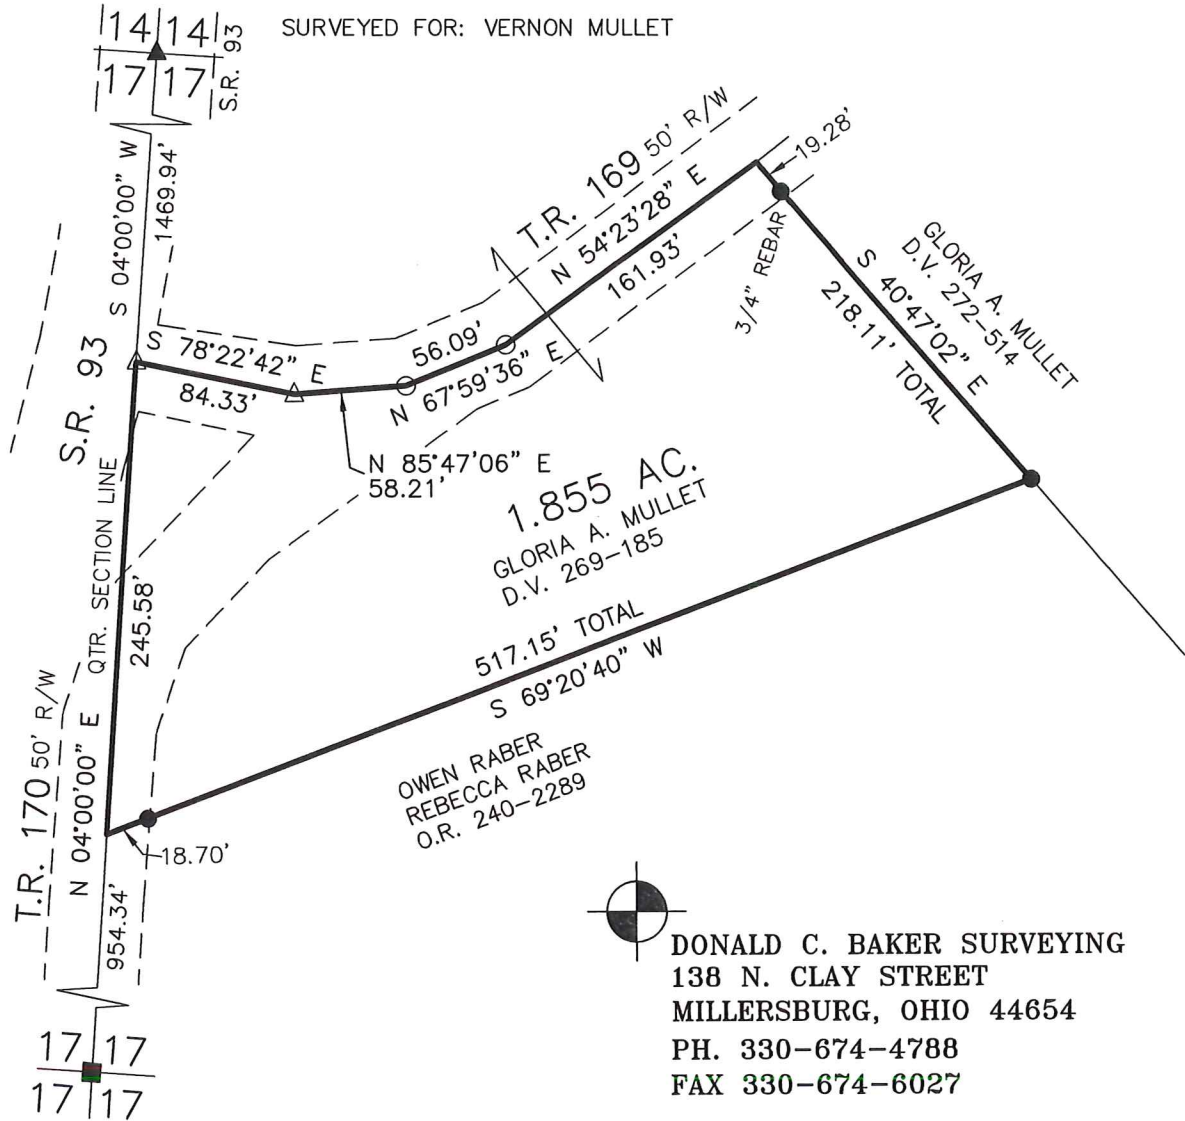

DONALD C. BAKER SURVEYING
 138 N. CLAY STREET
 MILLERSBURG, OHIO 44654
 PH. 330-674-4788
 FAX 330-674-6027