


WALNUT CREEK TOWNSHIP  
 S.W. QTR. SECTION 22  
 S.E. QTR. SECTION 23  
 T-9N ; R-5W  
 HOLMES COUNTY, OHIO

CLARK TOWNSHIP  
 N.W. QTR. SECTION 2  
 N.E. QTR. SECTION 3  
 T-8N ; R-5W  
 HOLMES COUNTY, OHIO



# RELOCATION OF TOWNSHIP ROAD 157

(RIGHT-OF-WAY TO BE 60' WIDE)

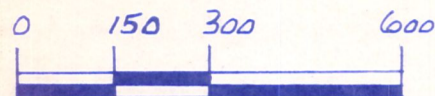


SCALE: 1" = 300'

- IRON PIN FOUND
- 5/8" RE BAR WITH I.D. CAP SET
- I.D. CAP MARKED "BAKER 6938"


REFERENCES:

- DEED VOL. 221 PAGE 485
- DEED VOL. 227 PAGE 333
- DEED VOL. 207 PAGE 749
- DEED VOL. 181 PAGE 657
- DEED VOL. 168 PAGE 563
- DEED VOL. 237 PAGE 42
- DEED VOL. 247 PAGE 712
- DEED VOL. 262 PAGE 949
- DEED VOL. 176 PAGE 357
- PLAT VOL. 8 PAGE 518
- PLAT VOL. 4 PAGE 92

WALNUT CREEK TOWNSHIP T-9N; R-5W

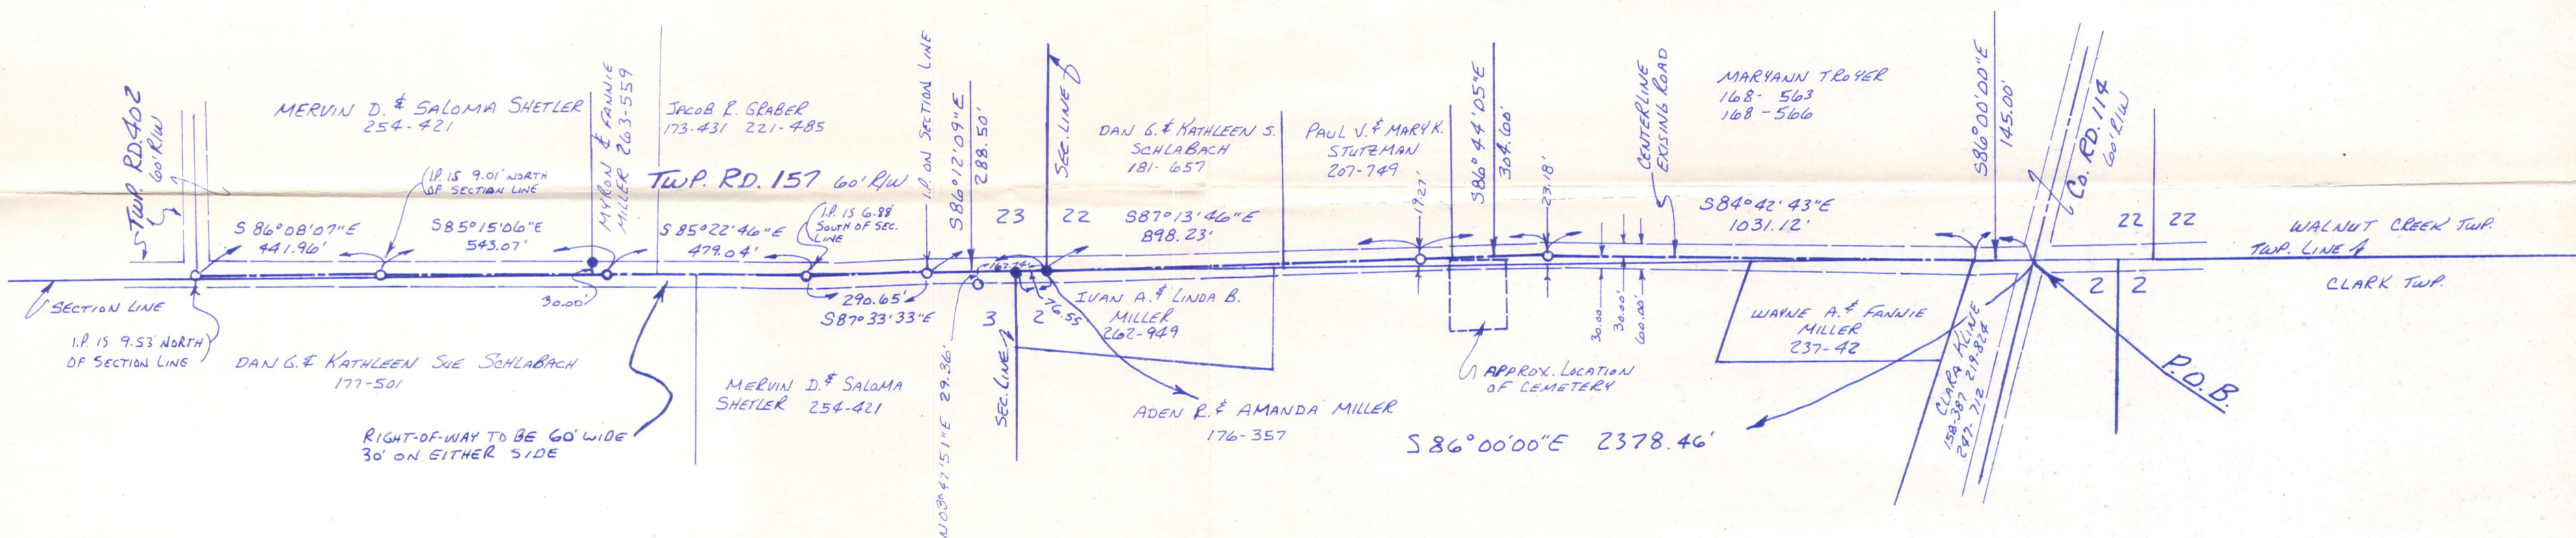

CLARK TOWNSHIP T-8N ; R-5W

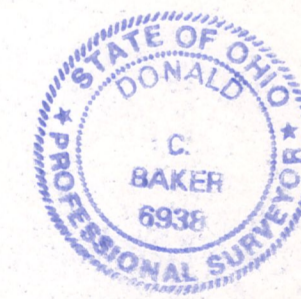

I CERTIFY THIS SURVEY TO BE  
 CORRECT TO THE BEST OF MY  
 KNOWLEDGE.  
Donald C. Baker  
 DONALD C. BAKER P.S. 6938  
 5958 T. R. 322  
 MILLERSBURG, OHIO 44654  
 PH. (216) 674-4788  
 OCTOBER 5, 1994