


CLARK TOWNSHIP
 S.E. QTR. SECTION 3
 T-8 N; R-5 W
 HOLMES COUNTY, OHIO


SURVEYED FOR: DAVID KLINE

REFERENCES


DEED VOL. 263 PAGE 903
 O.R. VOL. 21 PAGE 748
 PLAT VOL. 11 PAGE 73
 PLAT VOL. 16 PAGE 925
 BEARINGS FROM PLAT VOL. 11 PAGE 73

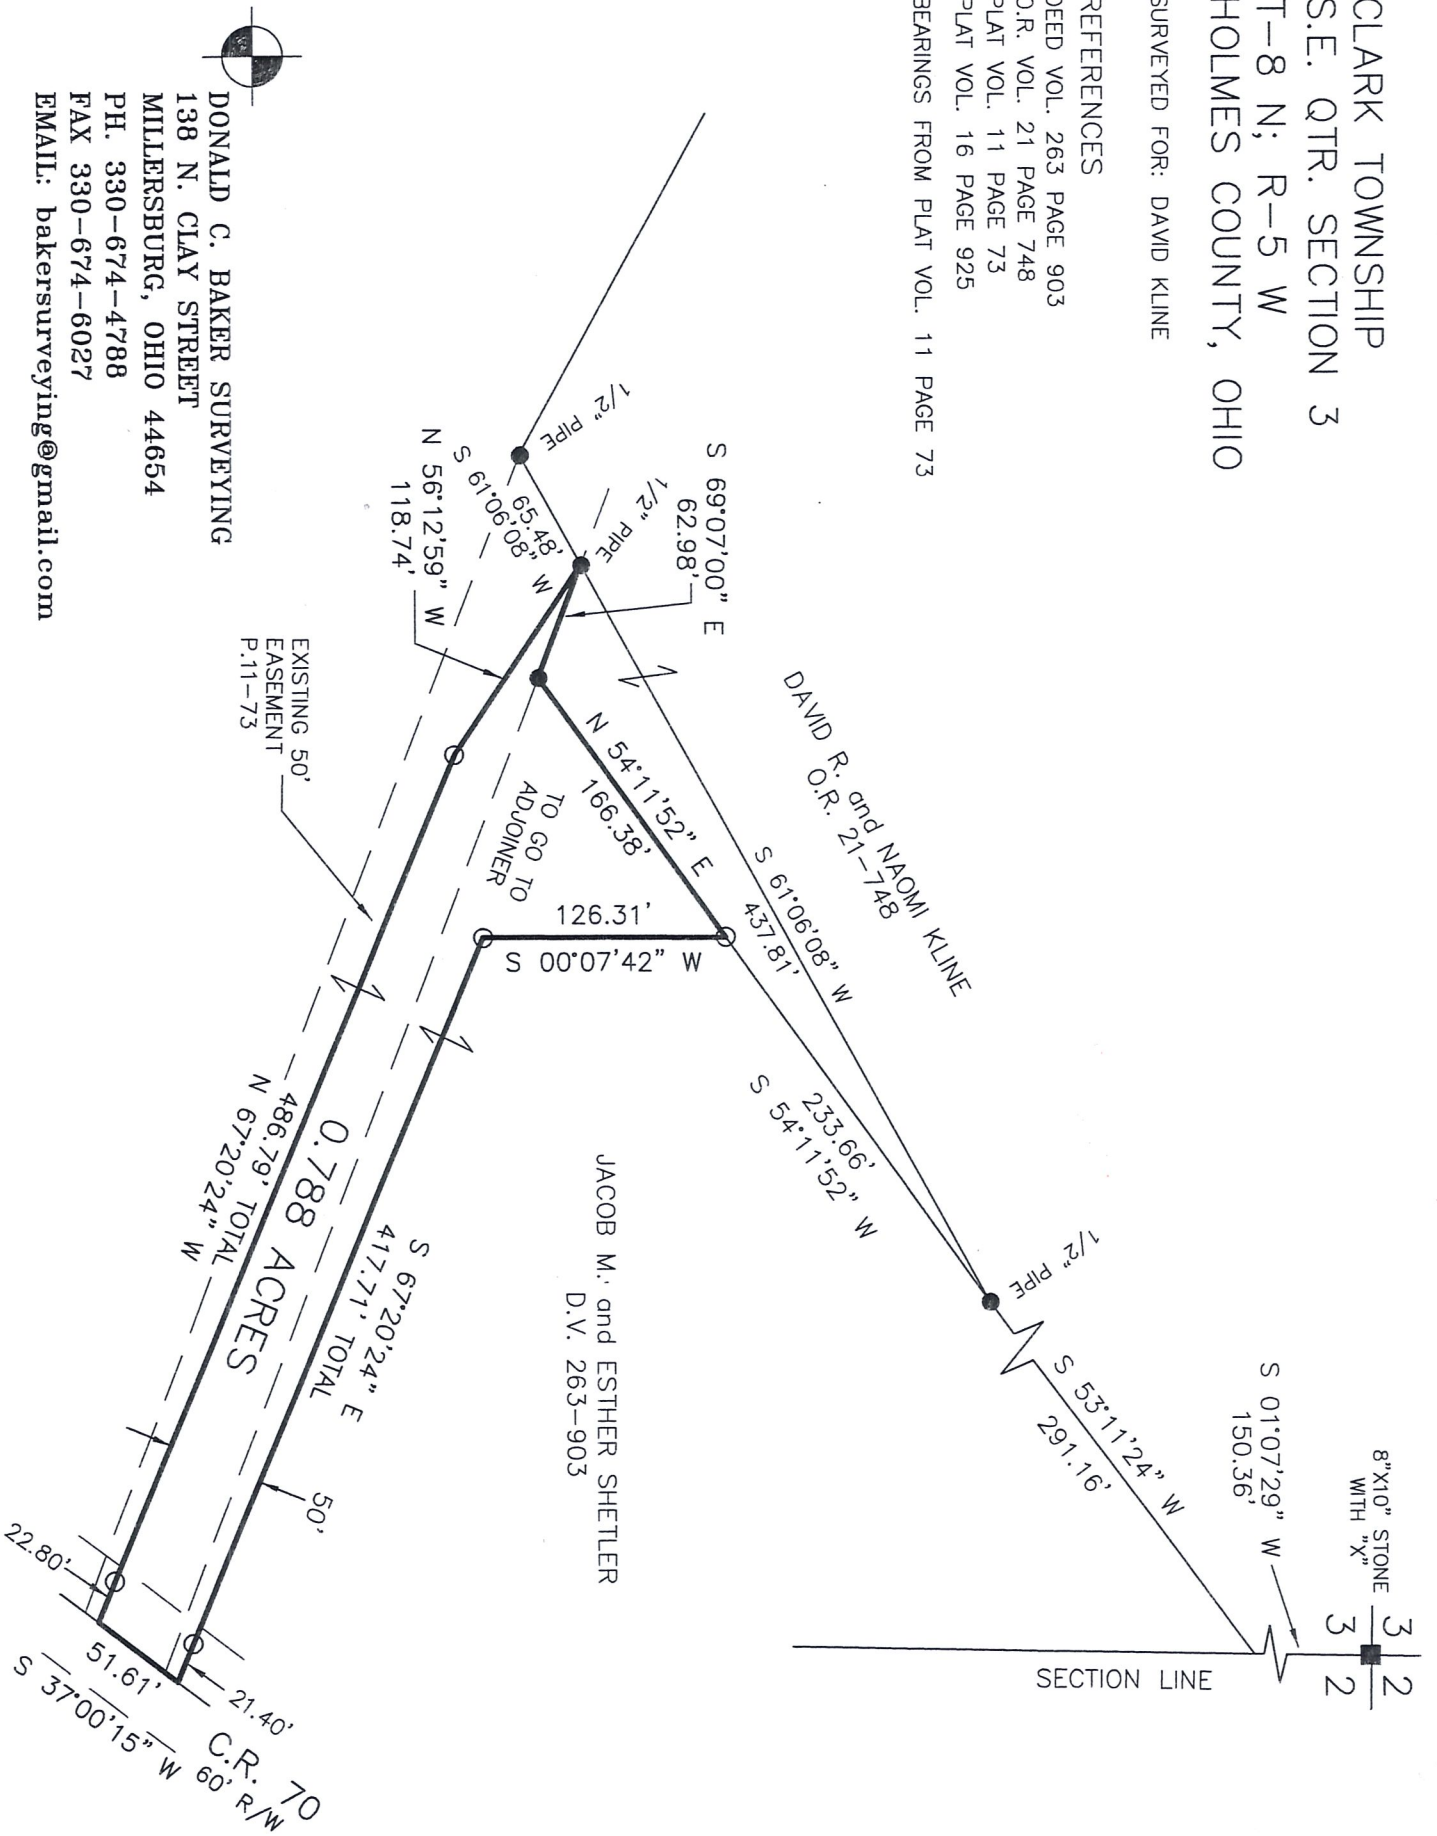

DONALD C. BAKER SURVEYING
 138 N. CLAY STREET
 MILLERSBURG, OHIO 44654
 PH. 330-674-4788
 FAX 330-674-6027
 EMAIL: bakersurveying@gmail.com

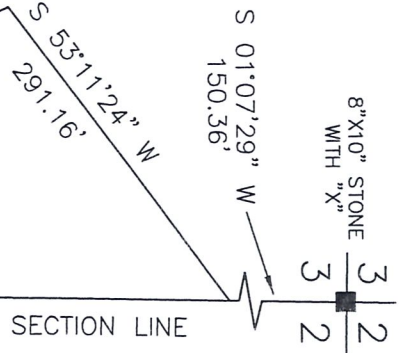

- STONE FOUND
- 5/8" REBAR FOUND
- UNLESS OTHERWISE NOTED
- 5/8" REBAR SET WITH I.D. CAP
- I.D. CAP MARKED "BAKER 6938"

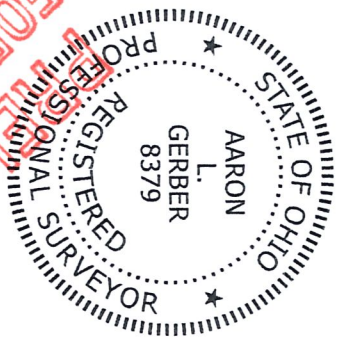

I CERTIFY THIS SURVEY TO BE CORRECT TO THE BEST OF MY KNOWLEDGE.

AARON L. GERBER P.S. 8379
 DATE: SEPTEMBER 24, 2015
 FDB\CJG
 FILE NAME: WORKS\S-479-15\CG-MD

FOR PLAT ONLY