

CLARK TOWNSHIP  
 N.W. & N.E. QTRS. SECTION 14  
 T-8N; R-5W  
 HOLMES COUNTY, OHIO

D 100 200 400  
 SCALE: 1" = 200'

- STONE FOUND
- IRON PIN FOUND
- 5/8" REBAR WITH I.D. CAPSET  
 I.D. CAP MARKED "BAKER 6938"

REFERENCES:

DEED VOL. 277 PAGE 348  
 " " 280 " 207  
 " " 270 " 612

BEARINGS FROM PLAT VOL. 11 PAGE 34  
 SURVEYED FOR JONAS YODER




I CERTIFY THIS SURVEY TO BE CORRECT TO THE BEST OF MY KNOWLEDGE.

*Donald C. Baker*  
 DONALD C. BAKER P.S. 6938  
 138 N. CLAY ST.  
 MILLERSBURG, OHIO 44654  
 PH: (330) 674-4788

OCTOBER 13, 1998

(A)  
 # 68098 - FSM  
 F.C.C. - F.D. BAKER

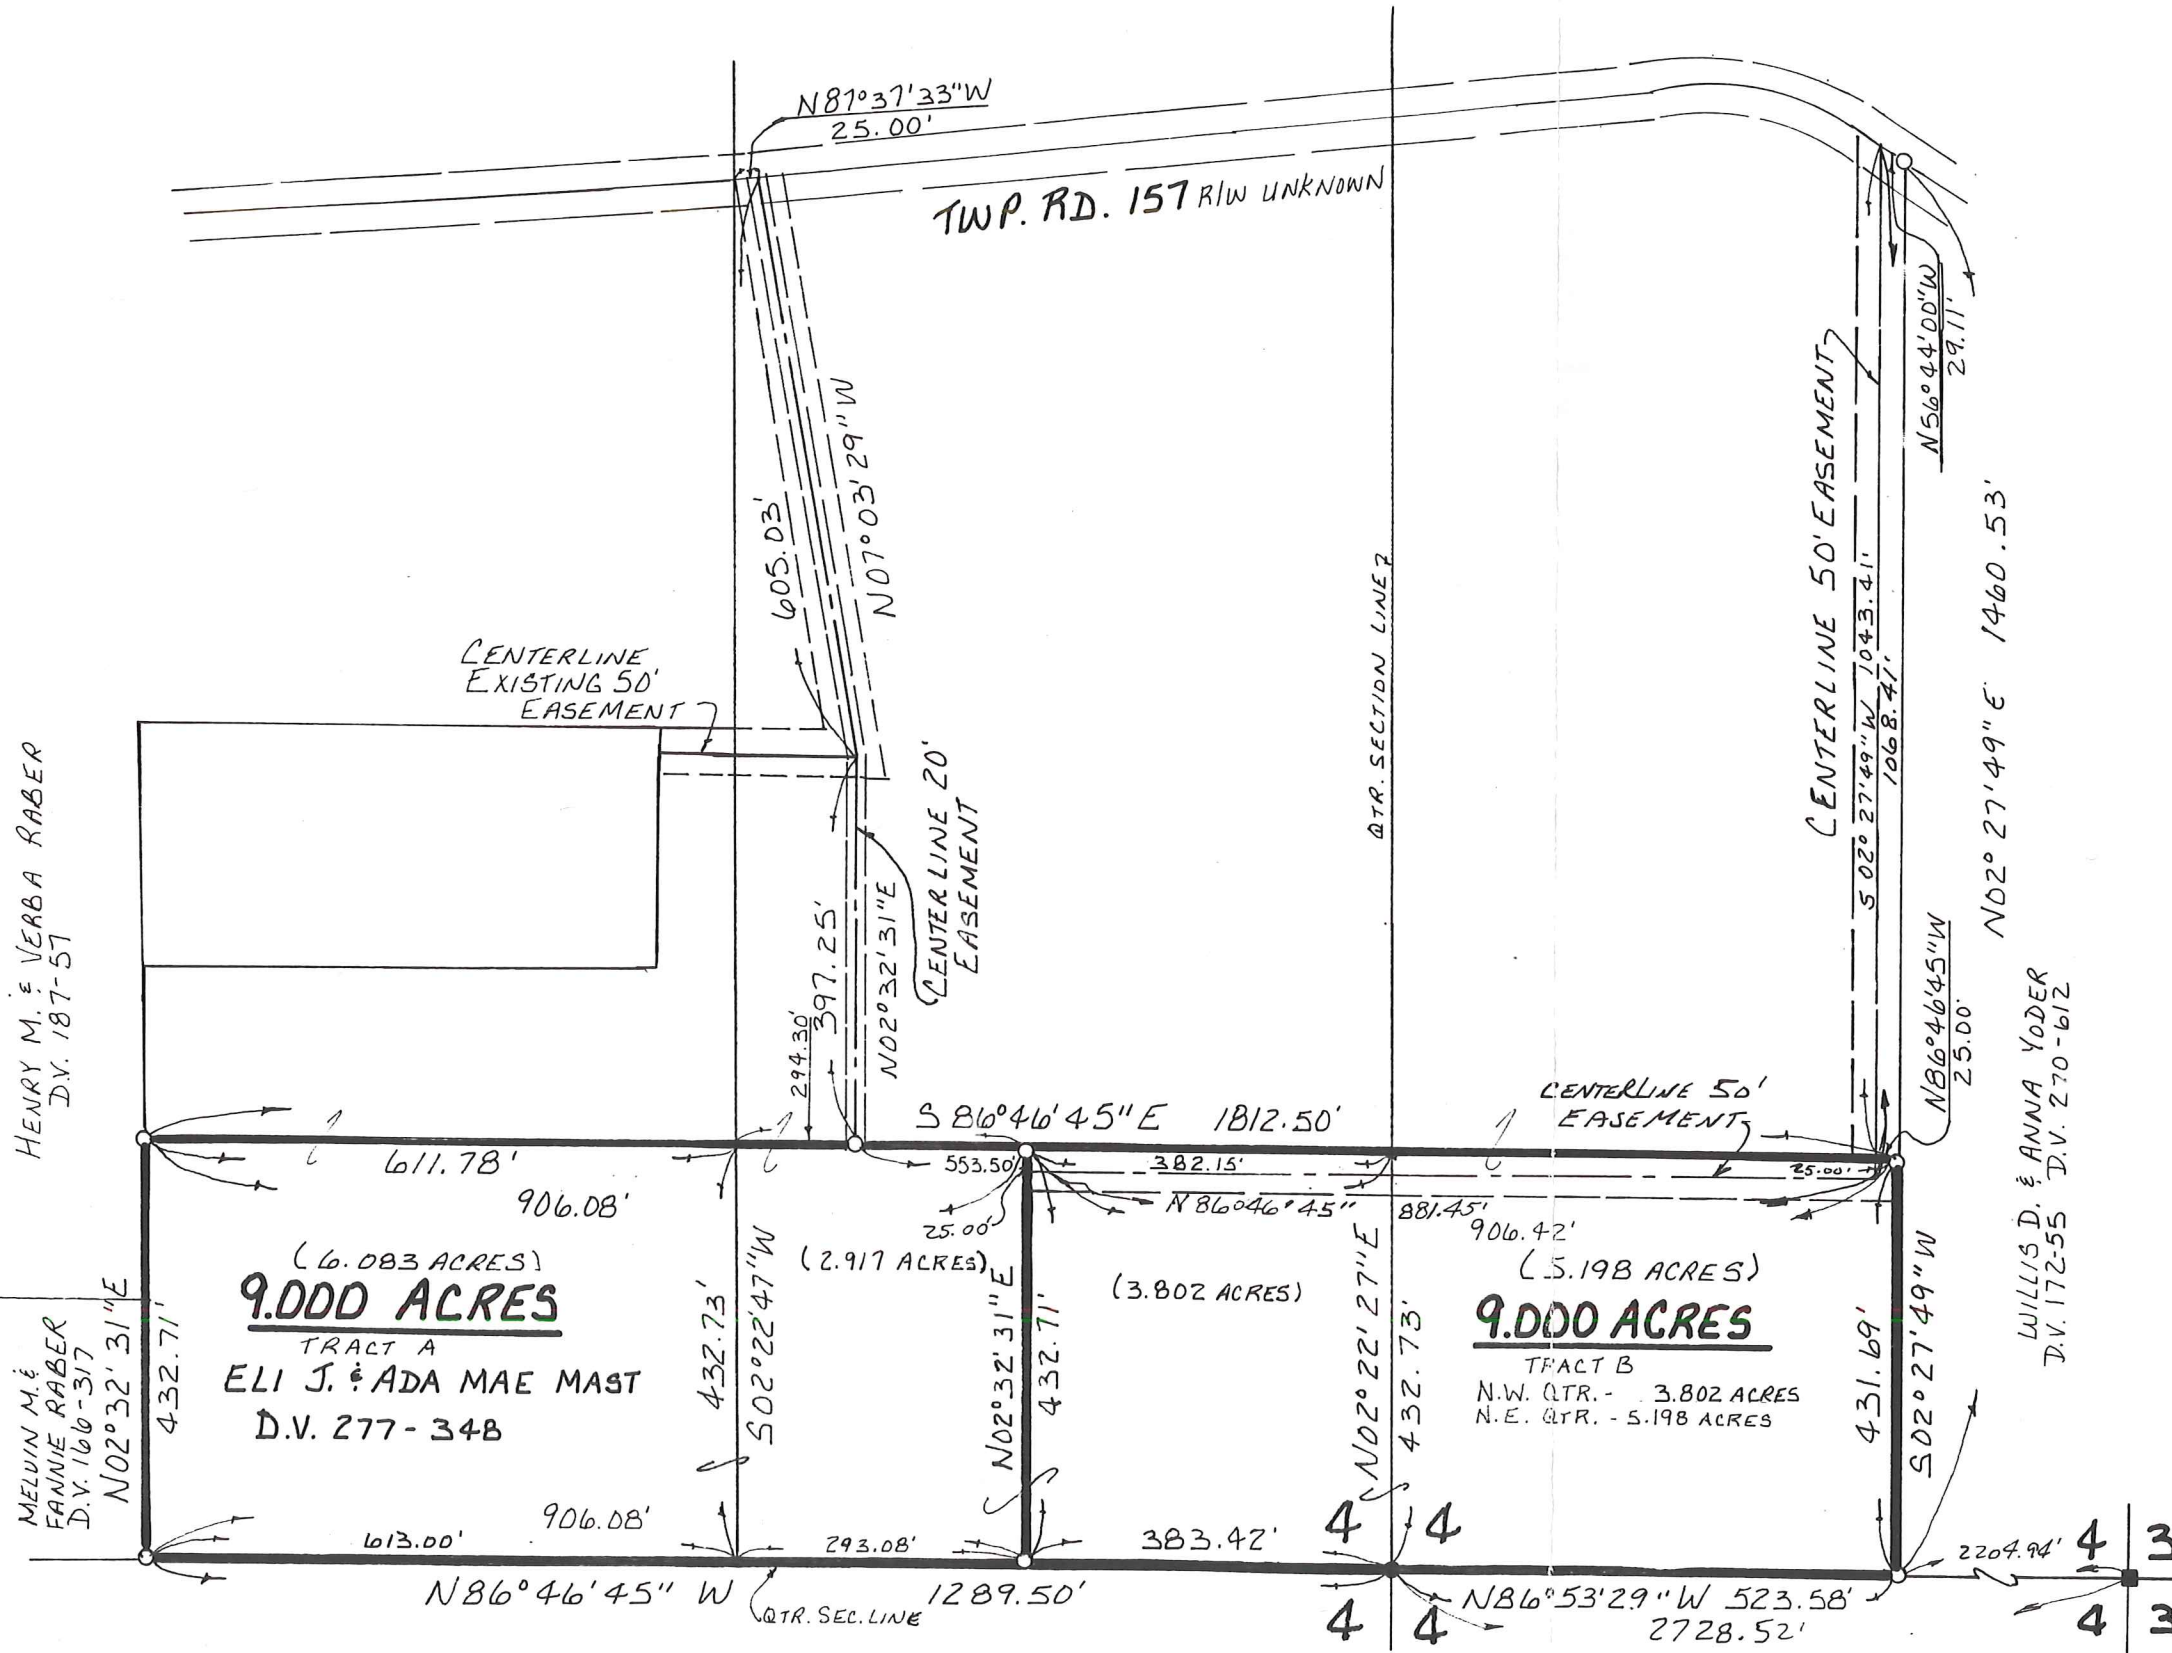

NOTE: PARCEL B TO BE  
 ADDED TO ADJOINER  
 TO SOUTH.