

THE COSHOCTON LAND SURVEYING SERVICE


233 S. FOURTH ST.

COSHOCTON, OHIO 43812

BEING PART OF: LOT 5
 SEC. 5
 QUAR. 2ND
 T2N, R5W
 TOWNSHIP CLARK
 COUNTY HOLMES

SURVEY FOR: CHARL TAYLOR SHER
 LAND OF MELVIN A. BARKMAN
 DATE: 10/79

SCALE: 1" = 50'

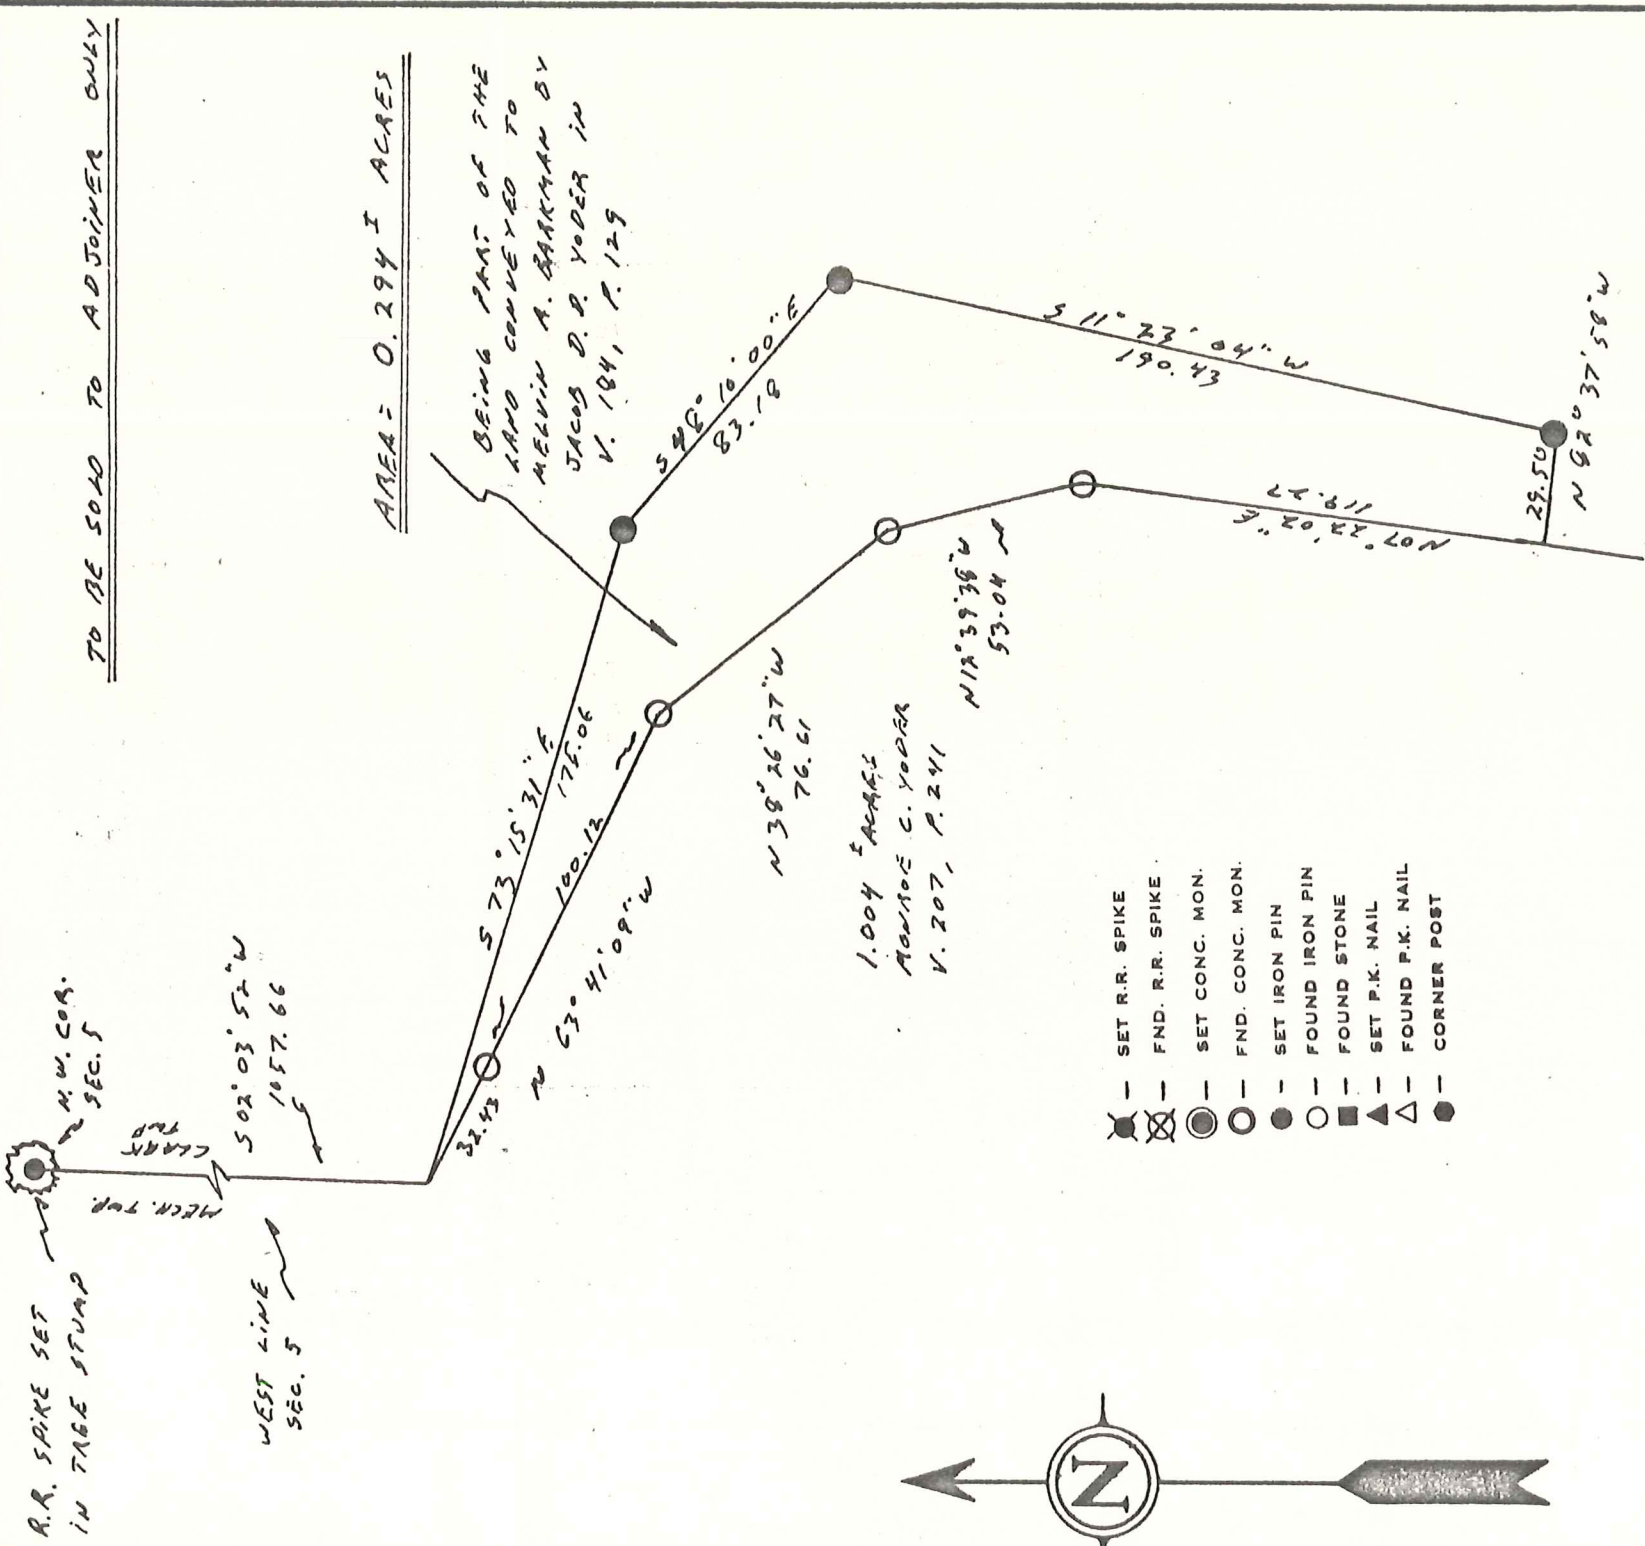

Subject To All Easements
 And Right-Of-Way's, Public
 And Private, Of Record

I hereby certify the above plat to be correct to the best of my knowledge and belief.

THE COSHOCTON LAND SURVEYING SERVICE
 REGISTERED SURVEYOR 5935

MAP OFFICE COPY

CS4 F 19+50 - F.B. 83 P. 48