

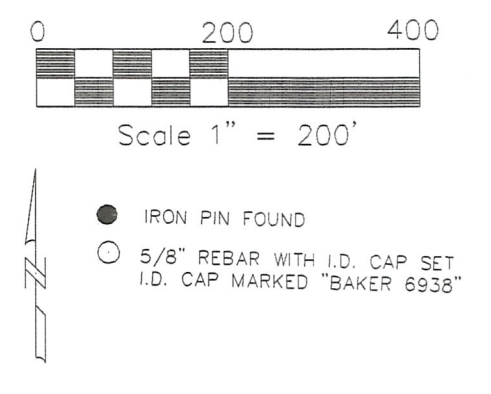


CLARK TOWNSHIP
 N.W. QTR. SECTION 8
 N.E. QTR. SECTION 7
 T- 8 N R- 5 W
 HOLMES COUNTY, OHIO

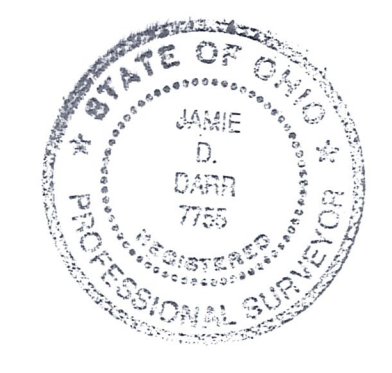

- REFERENCES:
- DEED VOL. 161 PAGE 397
 - DEED VOL. 217 PAGE 458
 - DEED VOL. 169 PAGE 477
 - DEED VOL. 247 PAGE 581
 - O.R. VOL. 1 PAGE 266
 - PLAT VOL. 16 PAGE 257
 - PLAT VOL. 14 PAGE 996
 - PLAT VOL. 14 PAGE 179
 - PLAT VOL. 16 PAGE 615
 - PLAT VOL. 13 PAGE 109

BEARINGS FROM DEED VOL. 161 PAGE 397
 (SURVEYED FOR FLOYD TROYER)

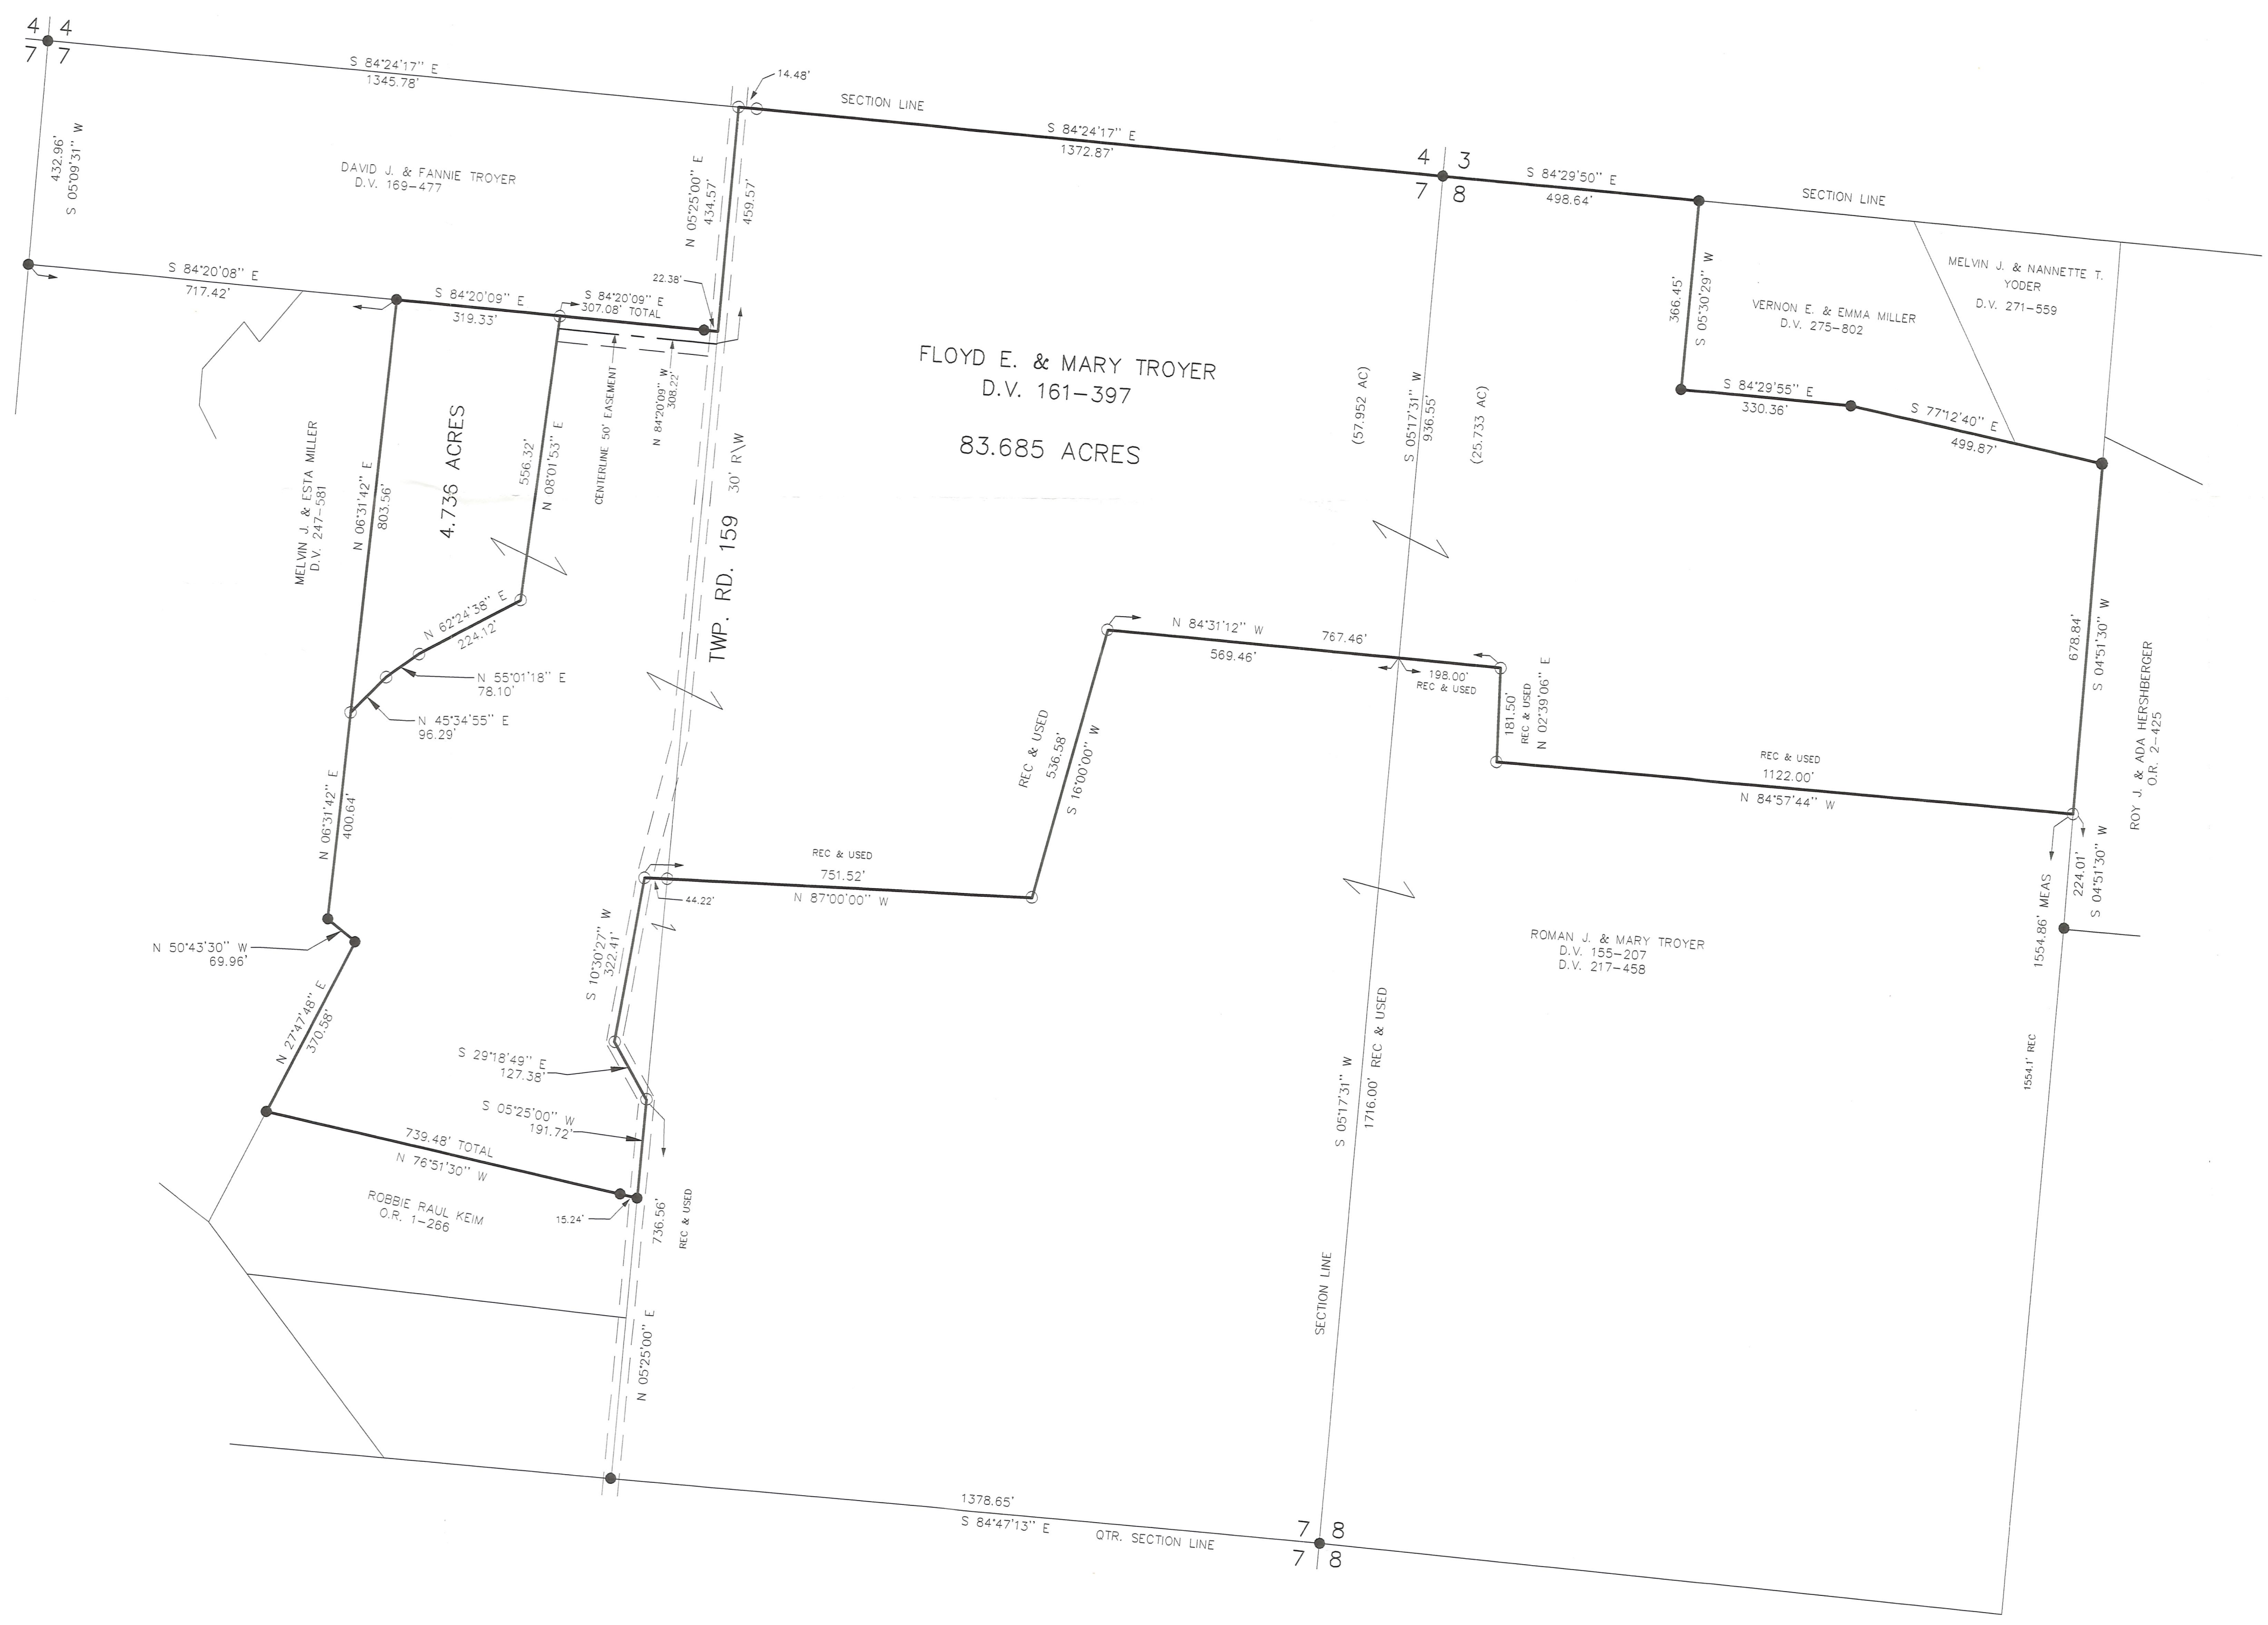

I CERTIFY THIS SURVEY TO BE CORRECT TO THE BEST OF MY KNOWLEDGE.
 JAMIE D. DARR P.S. 7755

DONALD C. BAKER SURVEYING
 138 N. CLAY ST.
 MILLERSBURG, OHIO 44654
 PH. 330-674-4788
 FAX 330-674-6027