



CLARK TOWNSHIP
 N.E. QTR. SECTION 9
 T-8N ; R-5W
 HOLMES COUNTY, OHIO

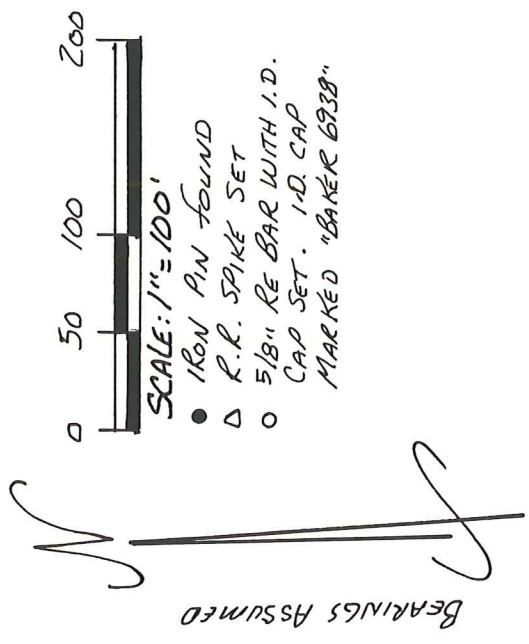

- IRON PIN FOUND
- △ R.R. SPIKE SET
- 5/8" RE BAR WITH I.D. CAP SET. 1-D. CAP MARKED "BAKER 6938"

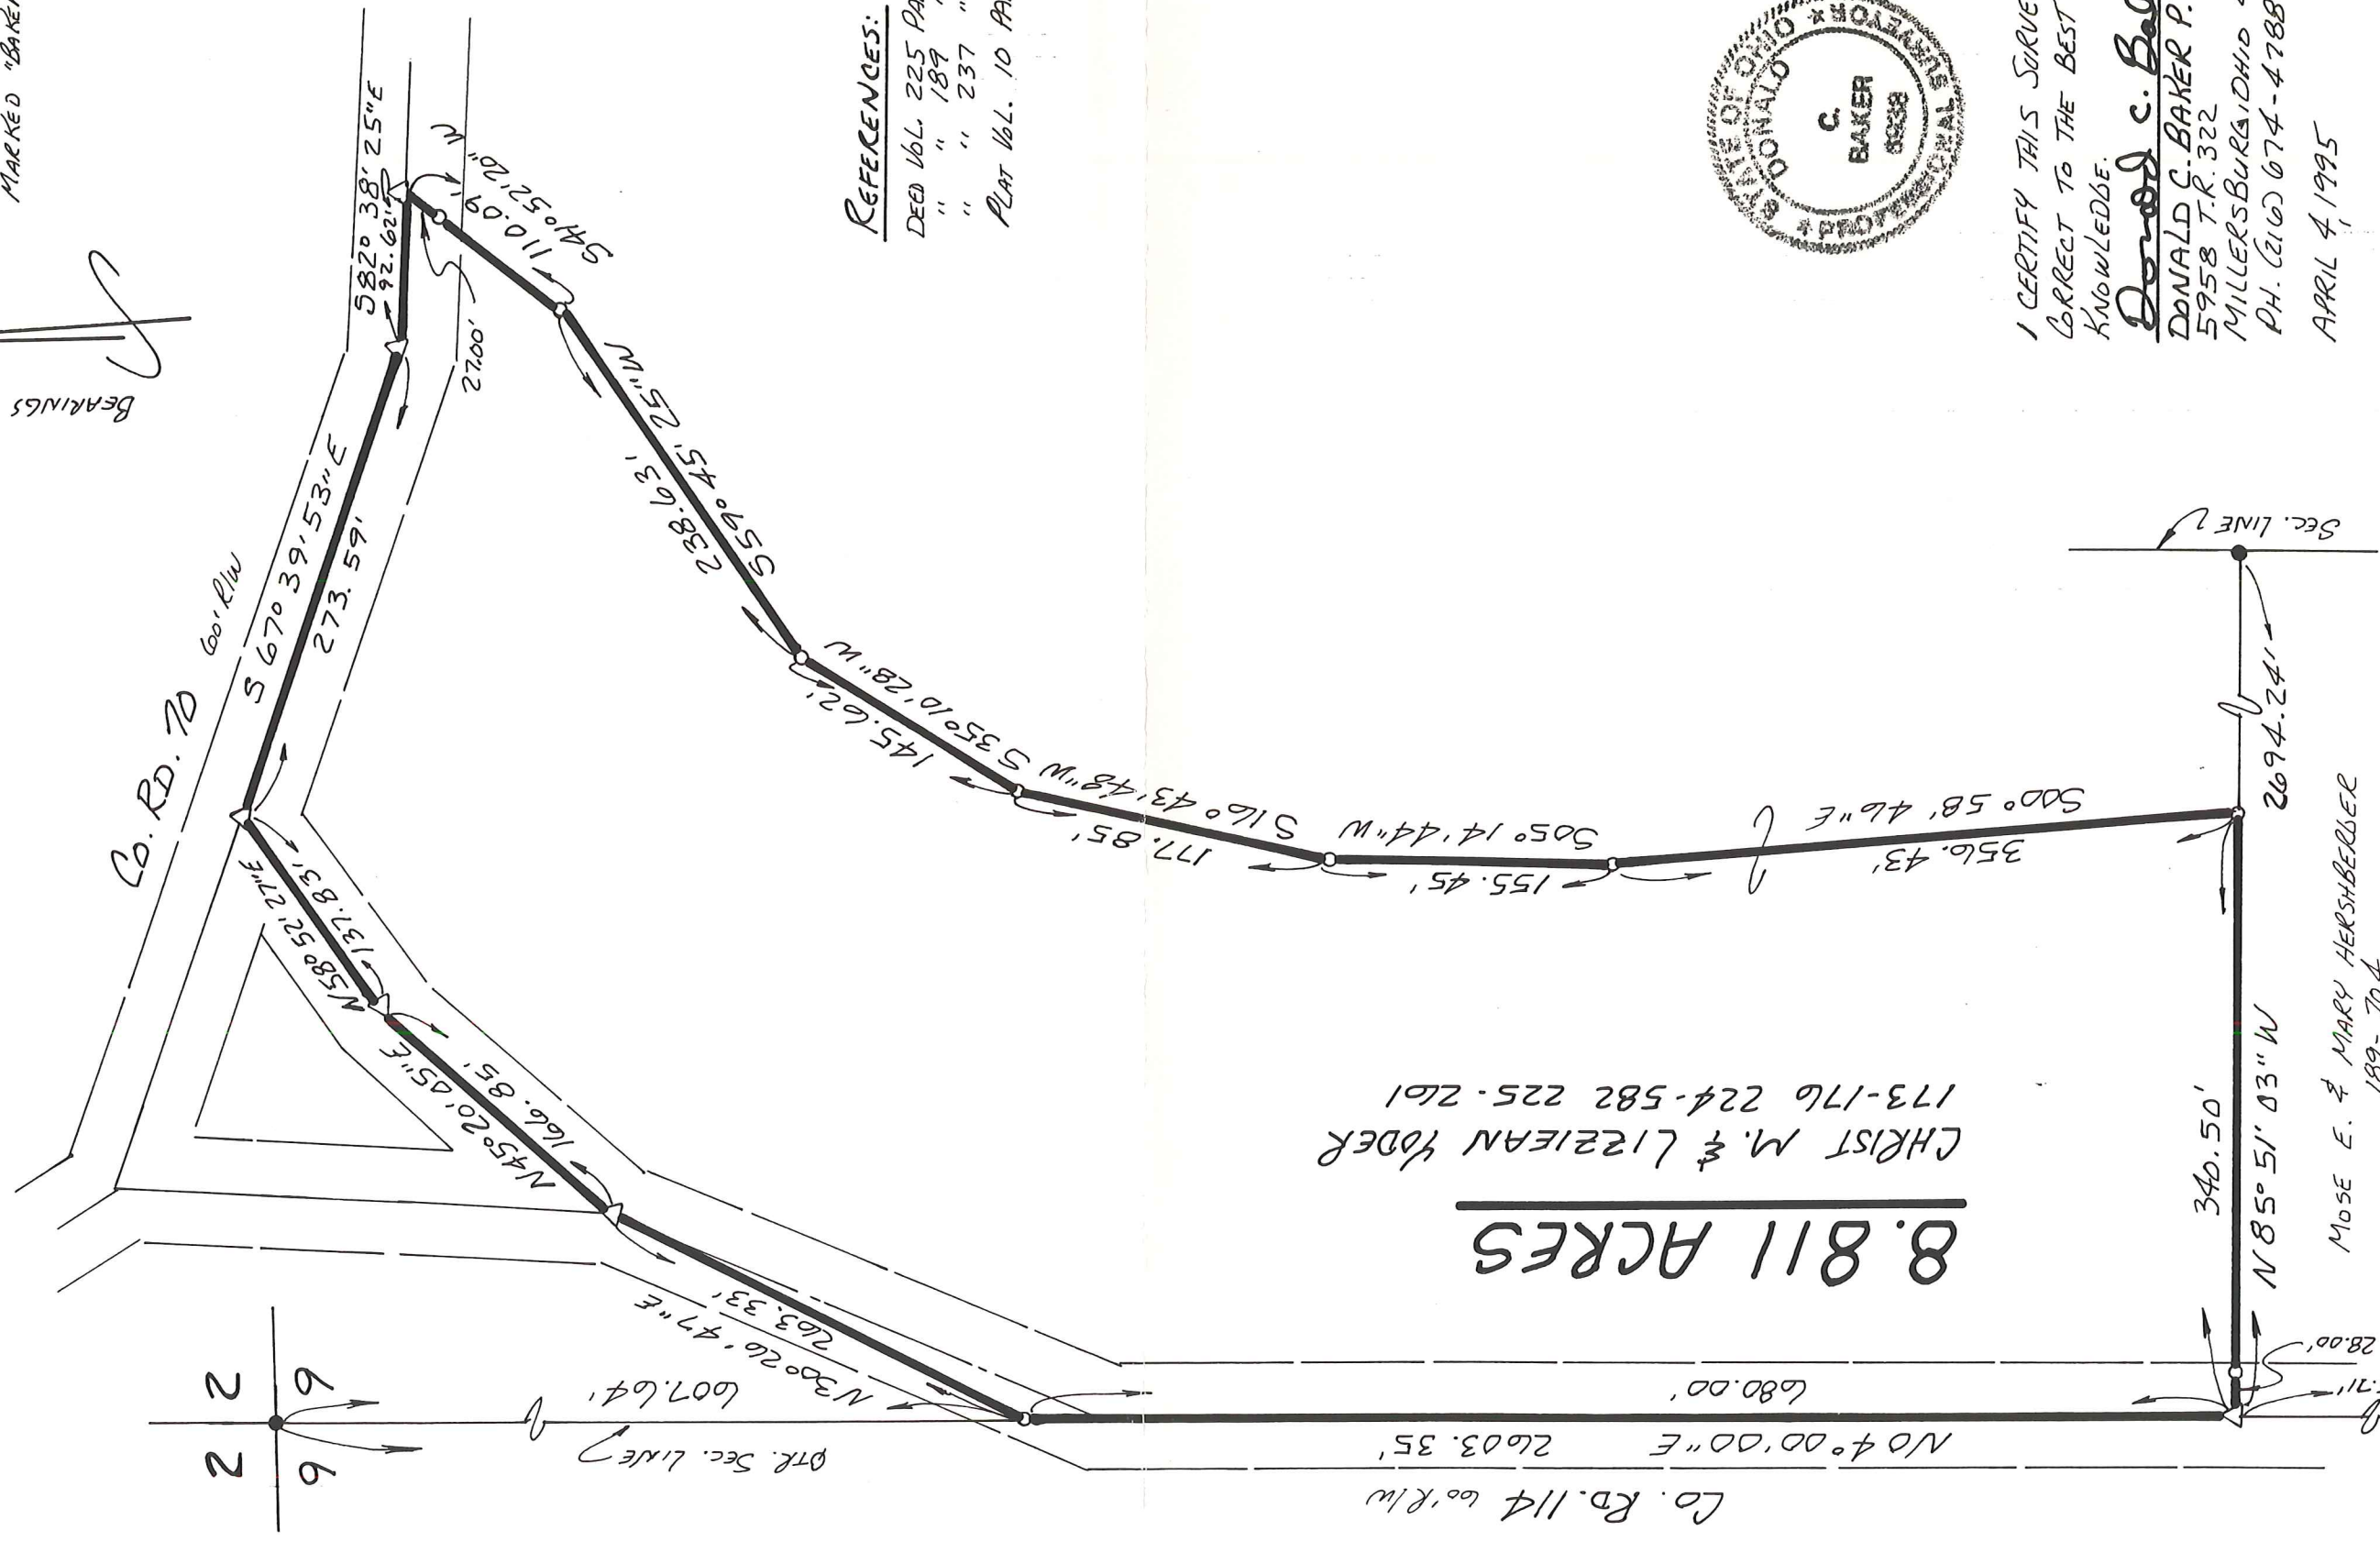


8.811 ACRES

CHRIST M. & LIZIEN YODER
 173-176 224-582 225-261

MOSE E. & MARY HERSHBERGER
 189-704

REFERENCES:
 DEED VOL. 225 PAGE 261
 " " 189 " 704
 " " 237 " 845
 PLAT VOL. 10 PAGE 893

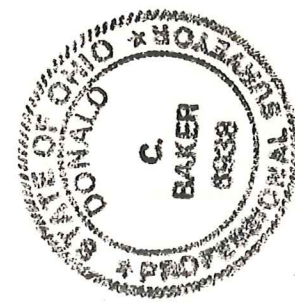

I CERTIFY THIS SURVEY TO BE
 CORRECT TO THE BEST OF MY
 KNOWLEDGE.

Donald C. Baker
 DONALD C. BAKER P.S. 6938
 5958 T.R. 322
 MILLERSBURG, OHIO 44654
 PH. (616) 674-4788

APRIL 4, 1995

12395-MLS