

THE COSHOCTON LAND SURVEYING SERVICE

233 S. FOURTH ST.


COSHOCTON, OHIO 43812

BEING PART OF: LOT ~
SEC. 10
QUAR. 1st
T8N, R5W
TOWNSHIP CLARK
COUNTY HOLMES U.S.M.L.

SURVEY FOR: HOLMES LIMESTONE
DATE: JANUARY 1982
SCALE: 1" = 100'

Pert. Docu: TAX map; Baltic Quadrangle MAP; AND
all deeds as shown.
RANDOM BEARING BASIS.


Subject To All Easements
And Rights-Of-Way, Public
And Private, Of Record

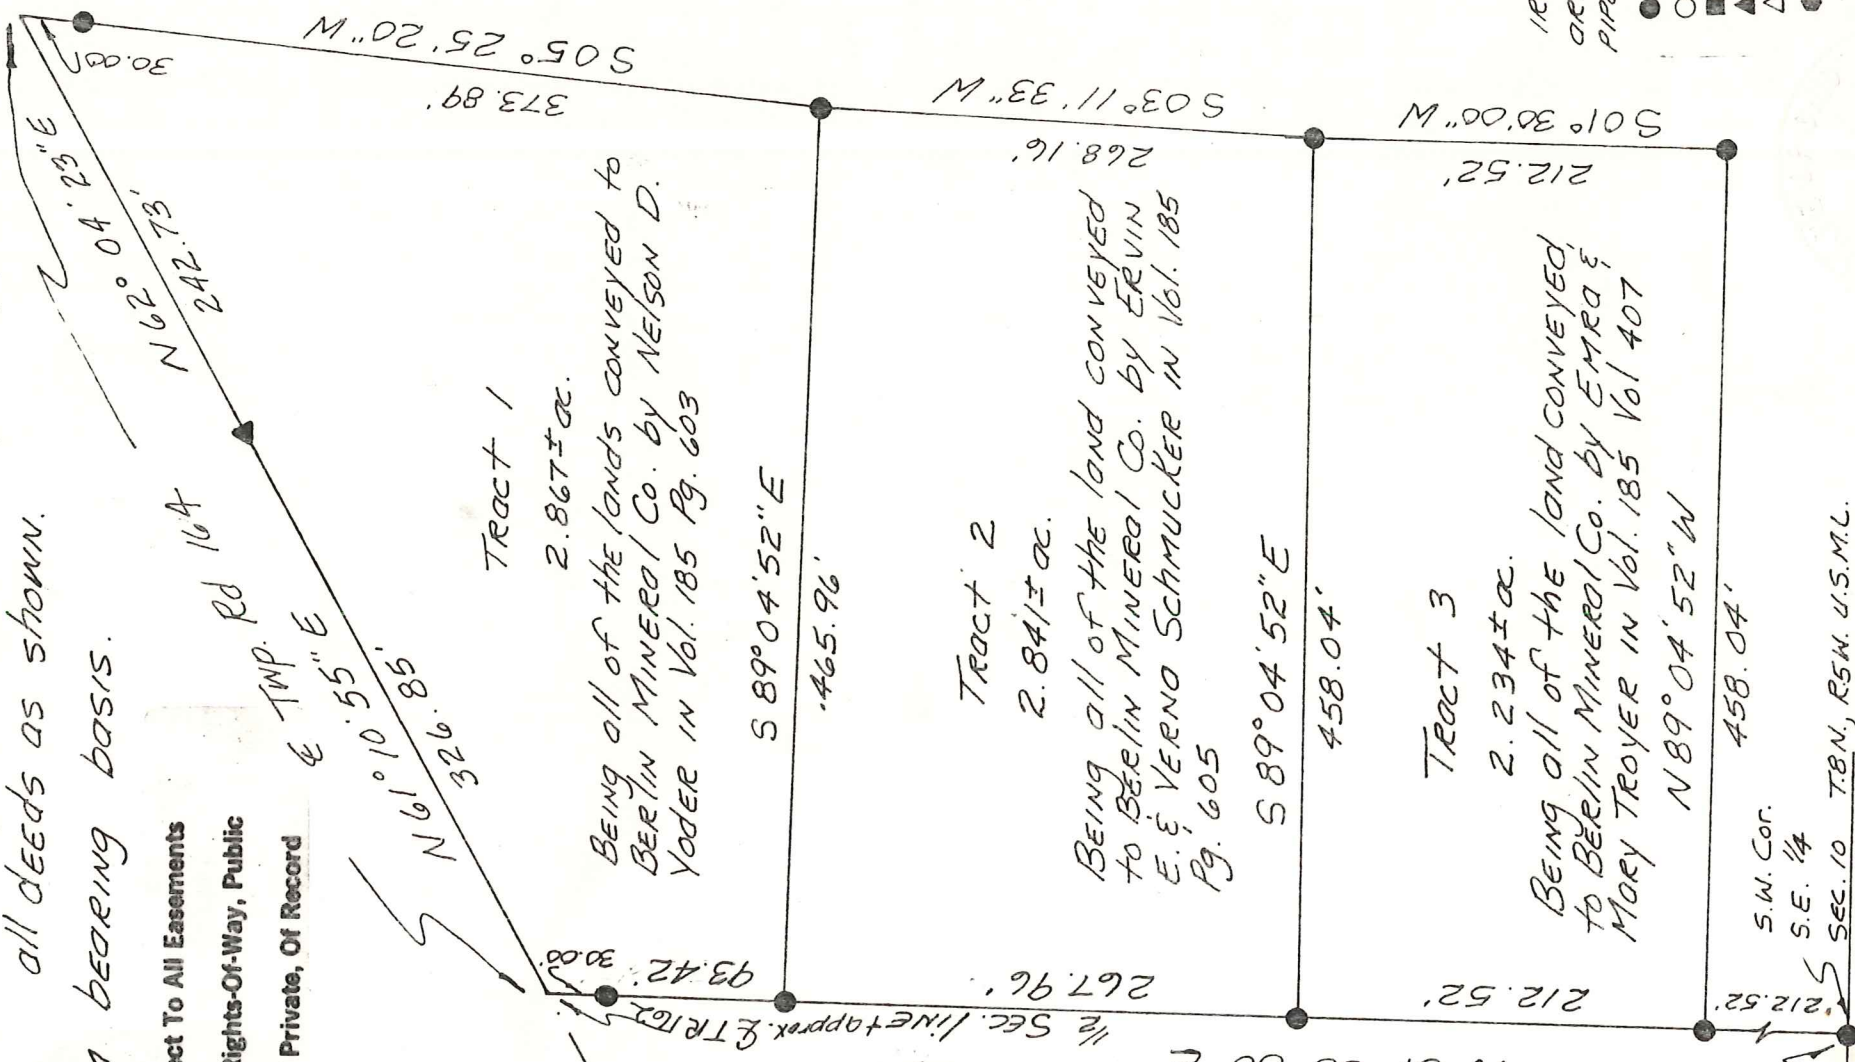

ALVIN R HERSHBERGER ET AL.
211/892 10.62 ac.

Lloyd & BENA
Miller
149/246
58.86 ac.

- IRON PINS SET
ORE 1/2" I.D. WATER
PIPE 36" LONG
- SET IRON PIN
 - FOUND IRON PIN
 - FOUND STONE
 - ▲ SET P.K. NAIL
 - △ FOUND P.K. NAIL
 - CORNER POST

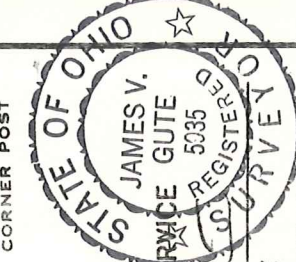

I hereby certify the above plat to be correct to the best of my knowledge and belief.



THE COSHOCTON LAND SURVEYING SERVICE
REGISTERED SURVEYOR 5935