


Sec 11 also Sec 19 + 20

Dedicated for a Public Highway by Noah M. Miller as owner of land thru which said road passes in S.E. Qr. of Sec. 12, Twp. 8, Range 5 in Clark Twp., Holmes County, Ohio.
Right of Way 40' Wide.
Surveyed by Karl Snyder Sept. 28, 1945
County Engr. Platted by H. Uhl, Asst. County Engr. Sept. 29, 1945.

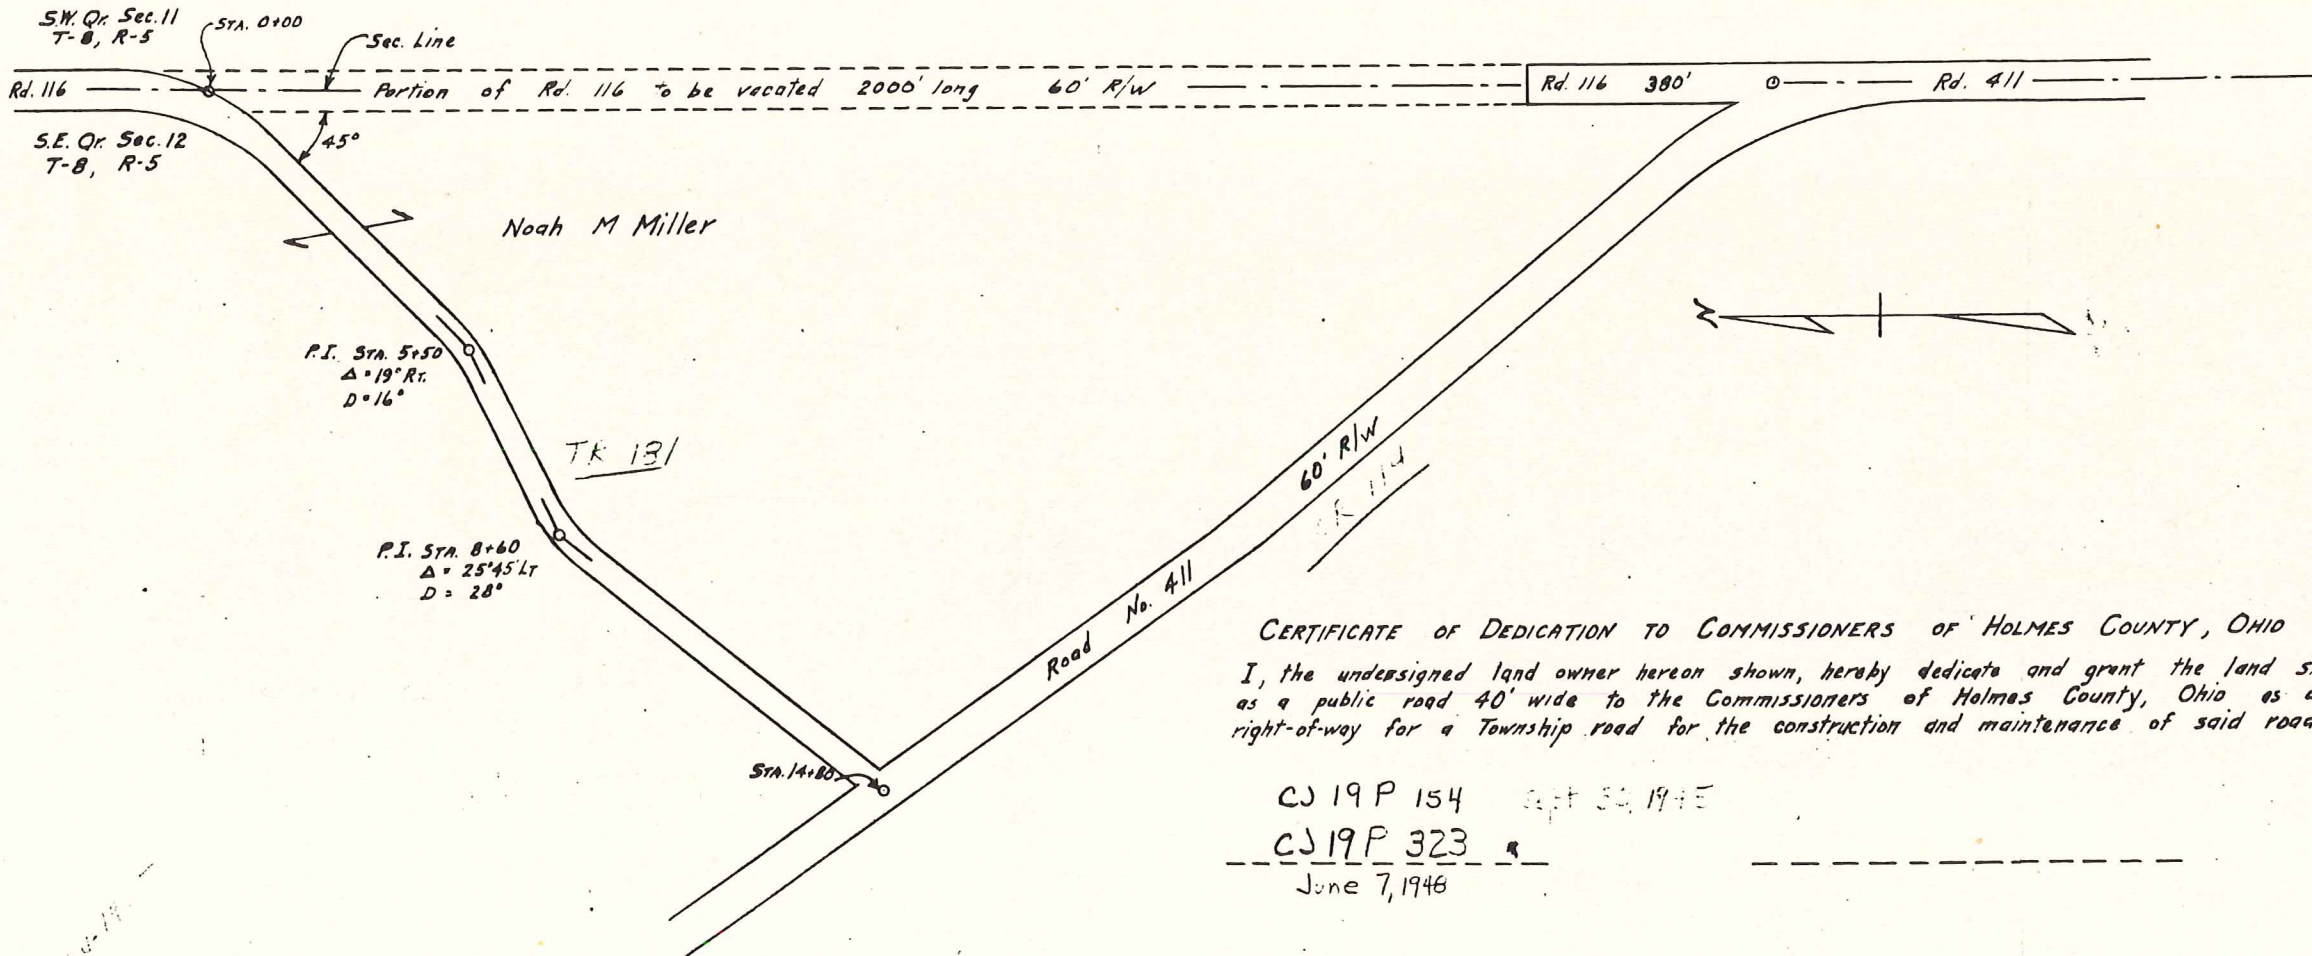

CERTIFICATE OF DEDICATION TO COMMISSIONERS OF HOLMES COUNTY, OHIO
I, the undersigned land owner hereon shown, hereby dedicate and grant the land shown as a public road 40' wide to the Commissioners of Holmes County, Ohio as a right-of-way for a Township road for the construction and maintenance of said road.

CJ 19 P 154 SEPT 30, 1945
CJ 19 P 323
June 7, 1946