
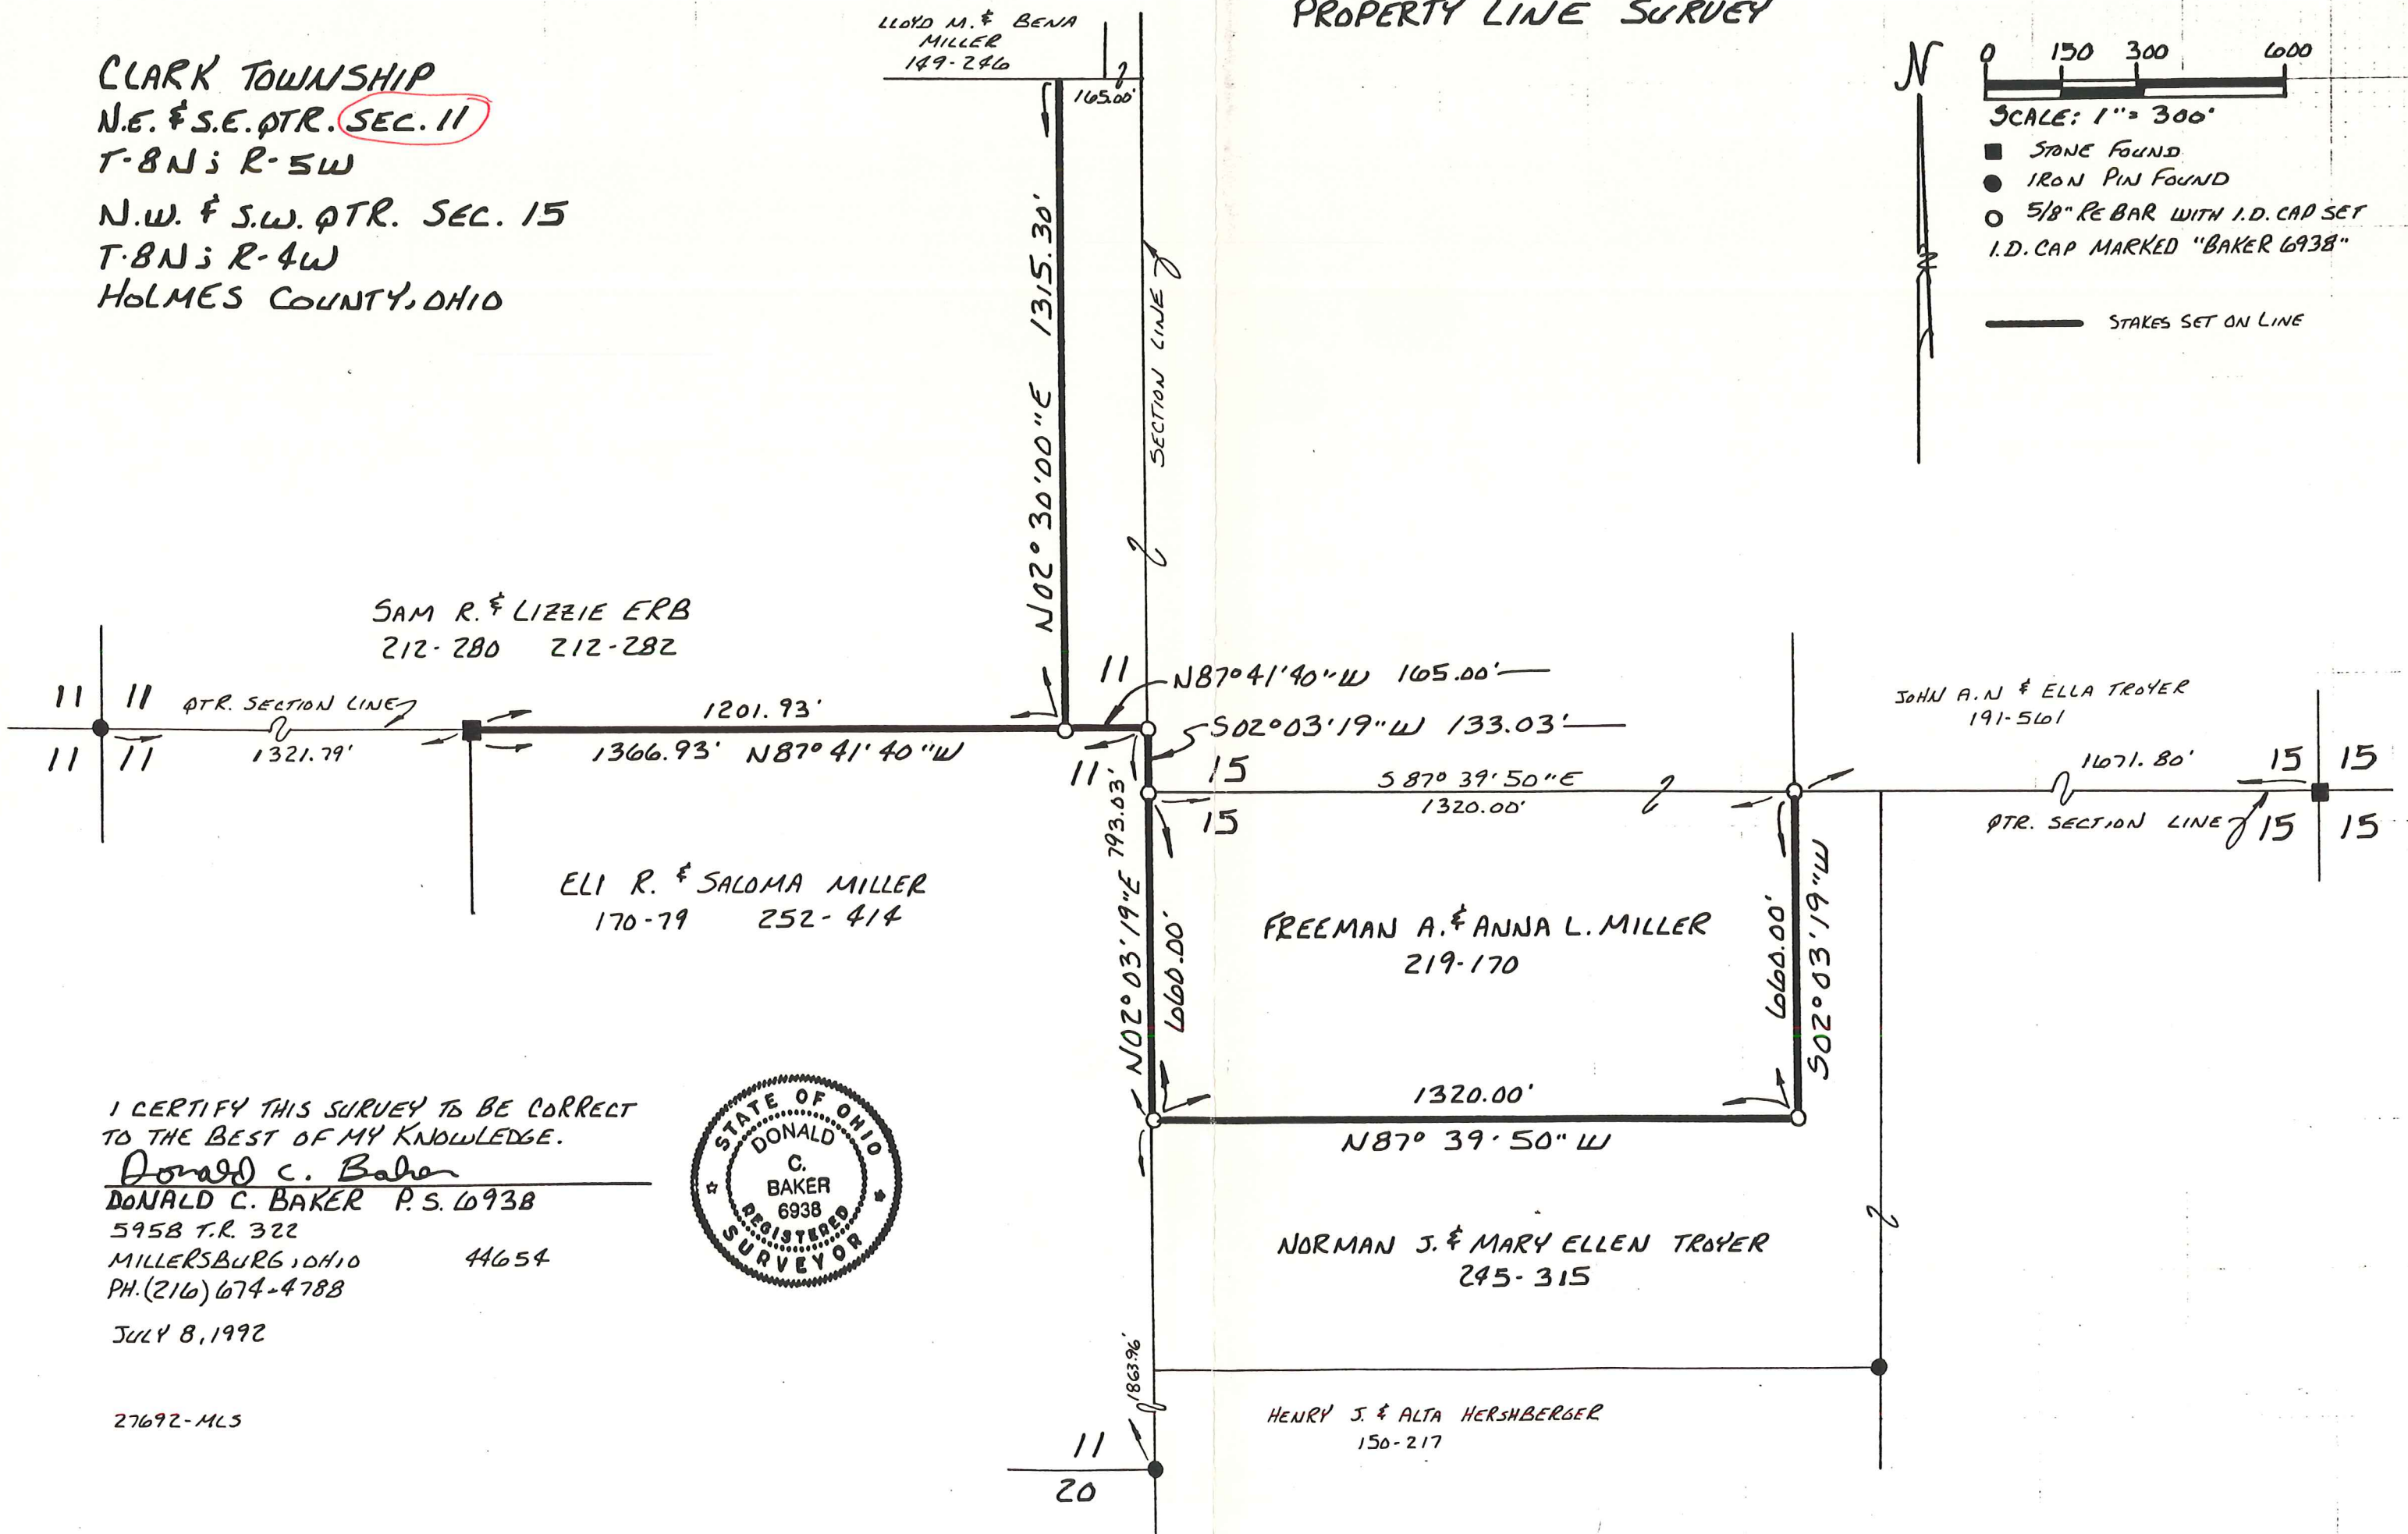


PROPERTY LINE SURVEY

CLARK TOWNSHIP
 N.E. & S.E. QTR. SEC. 11
 T-8N; R-5W
 N.W. & S.W. QTR. SEC. 15
 T-8N; R-4W
 HOLMES COUNTY, OHIO

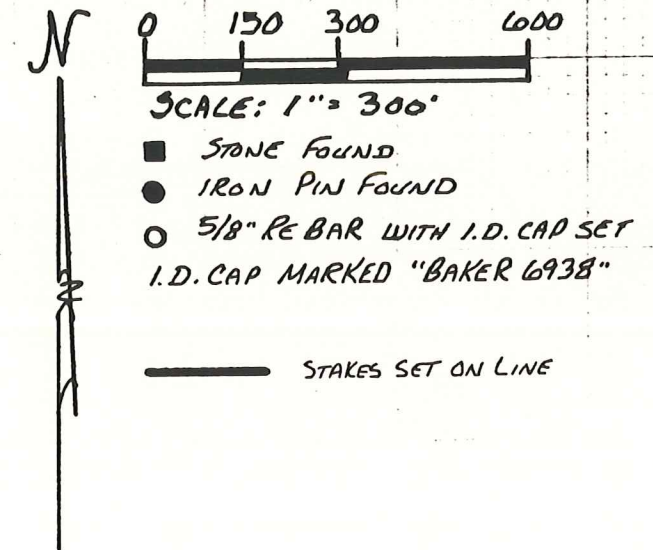

I CERTIFY THIS SURVEY TO BE CORRECT TO THE BEST OF MY KNOWLEDGE.

Donald C. Baker
 DONALD C. BAKER P.S. 6938
 595B T.R. 322
 MILLERSBURG, OHIO 44654
 PH. (216) 674-4788



JULY 8, 1992

27692-MLS